



24018101




REVIEWED FOR COMPLIANCE

Performance of this review does not relieve the applicant from full responsibility to comply with all applicable codes, ordinances and regulations 11/02/24

Gonzalez Building
Designs

Houston, TX.
(832) 618-4465

gonzalezbuildingdesigns@gmail.com

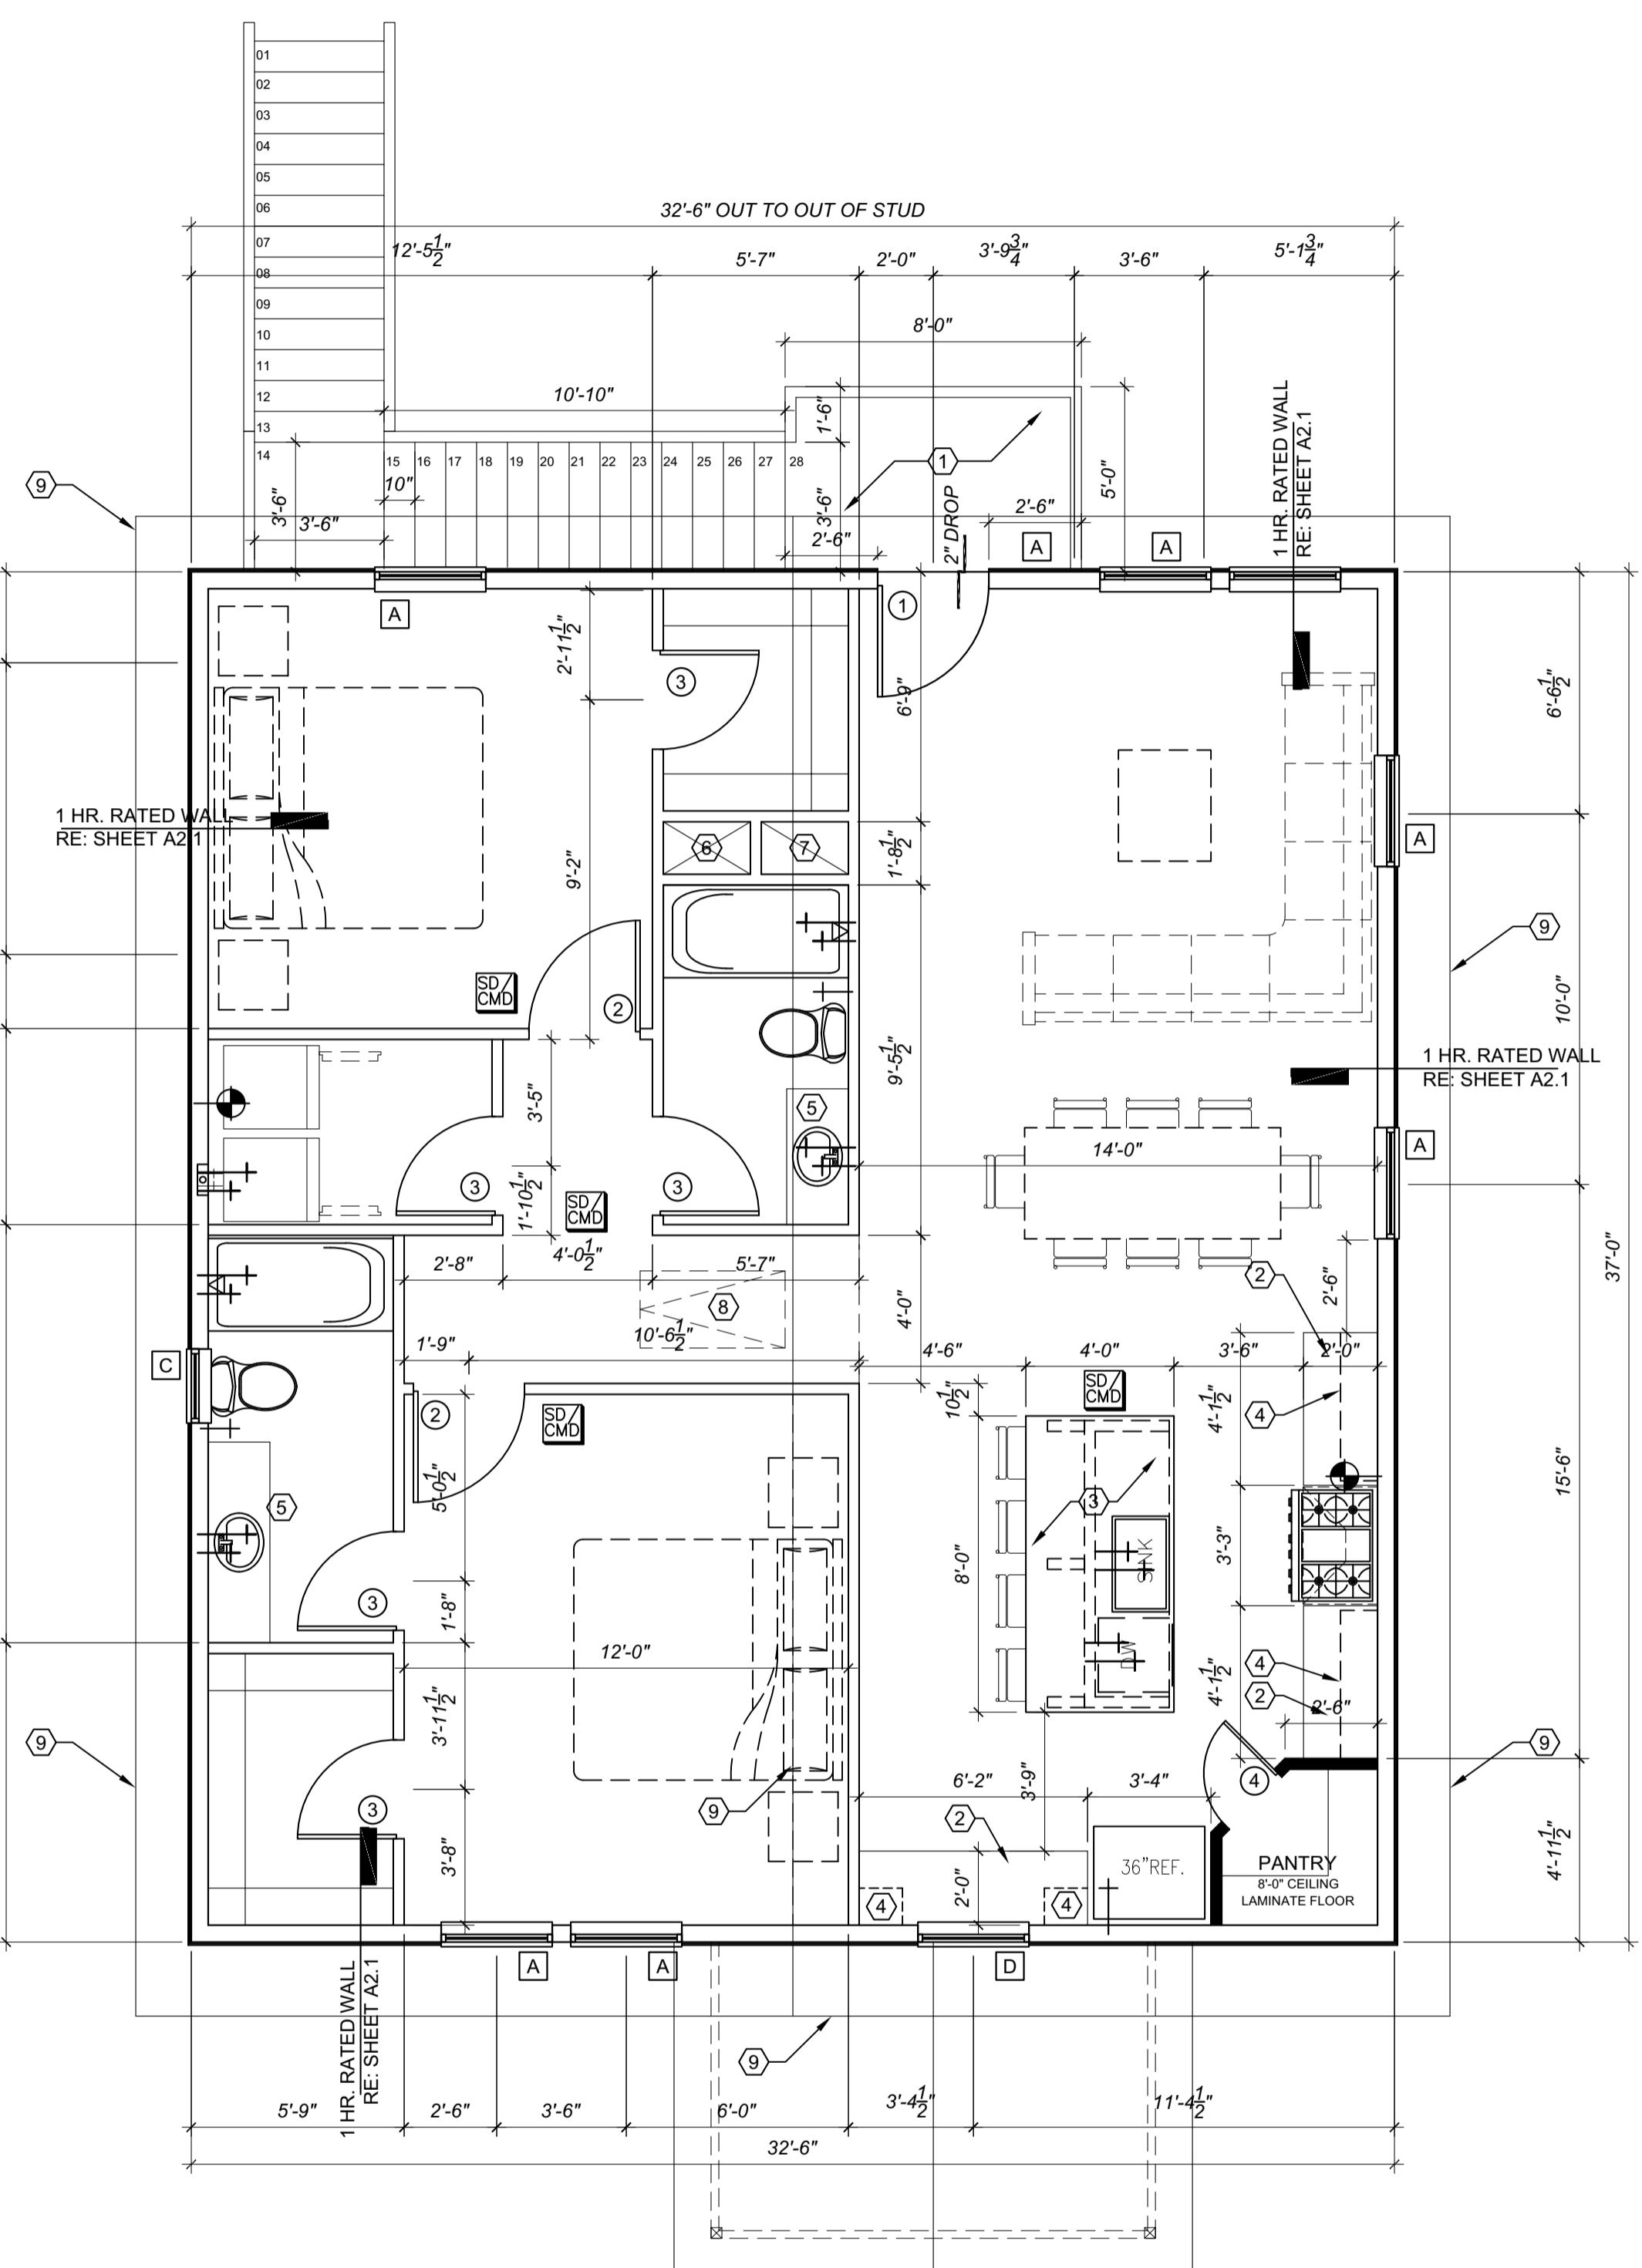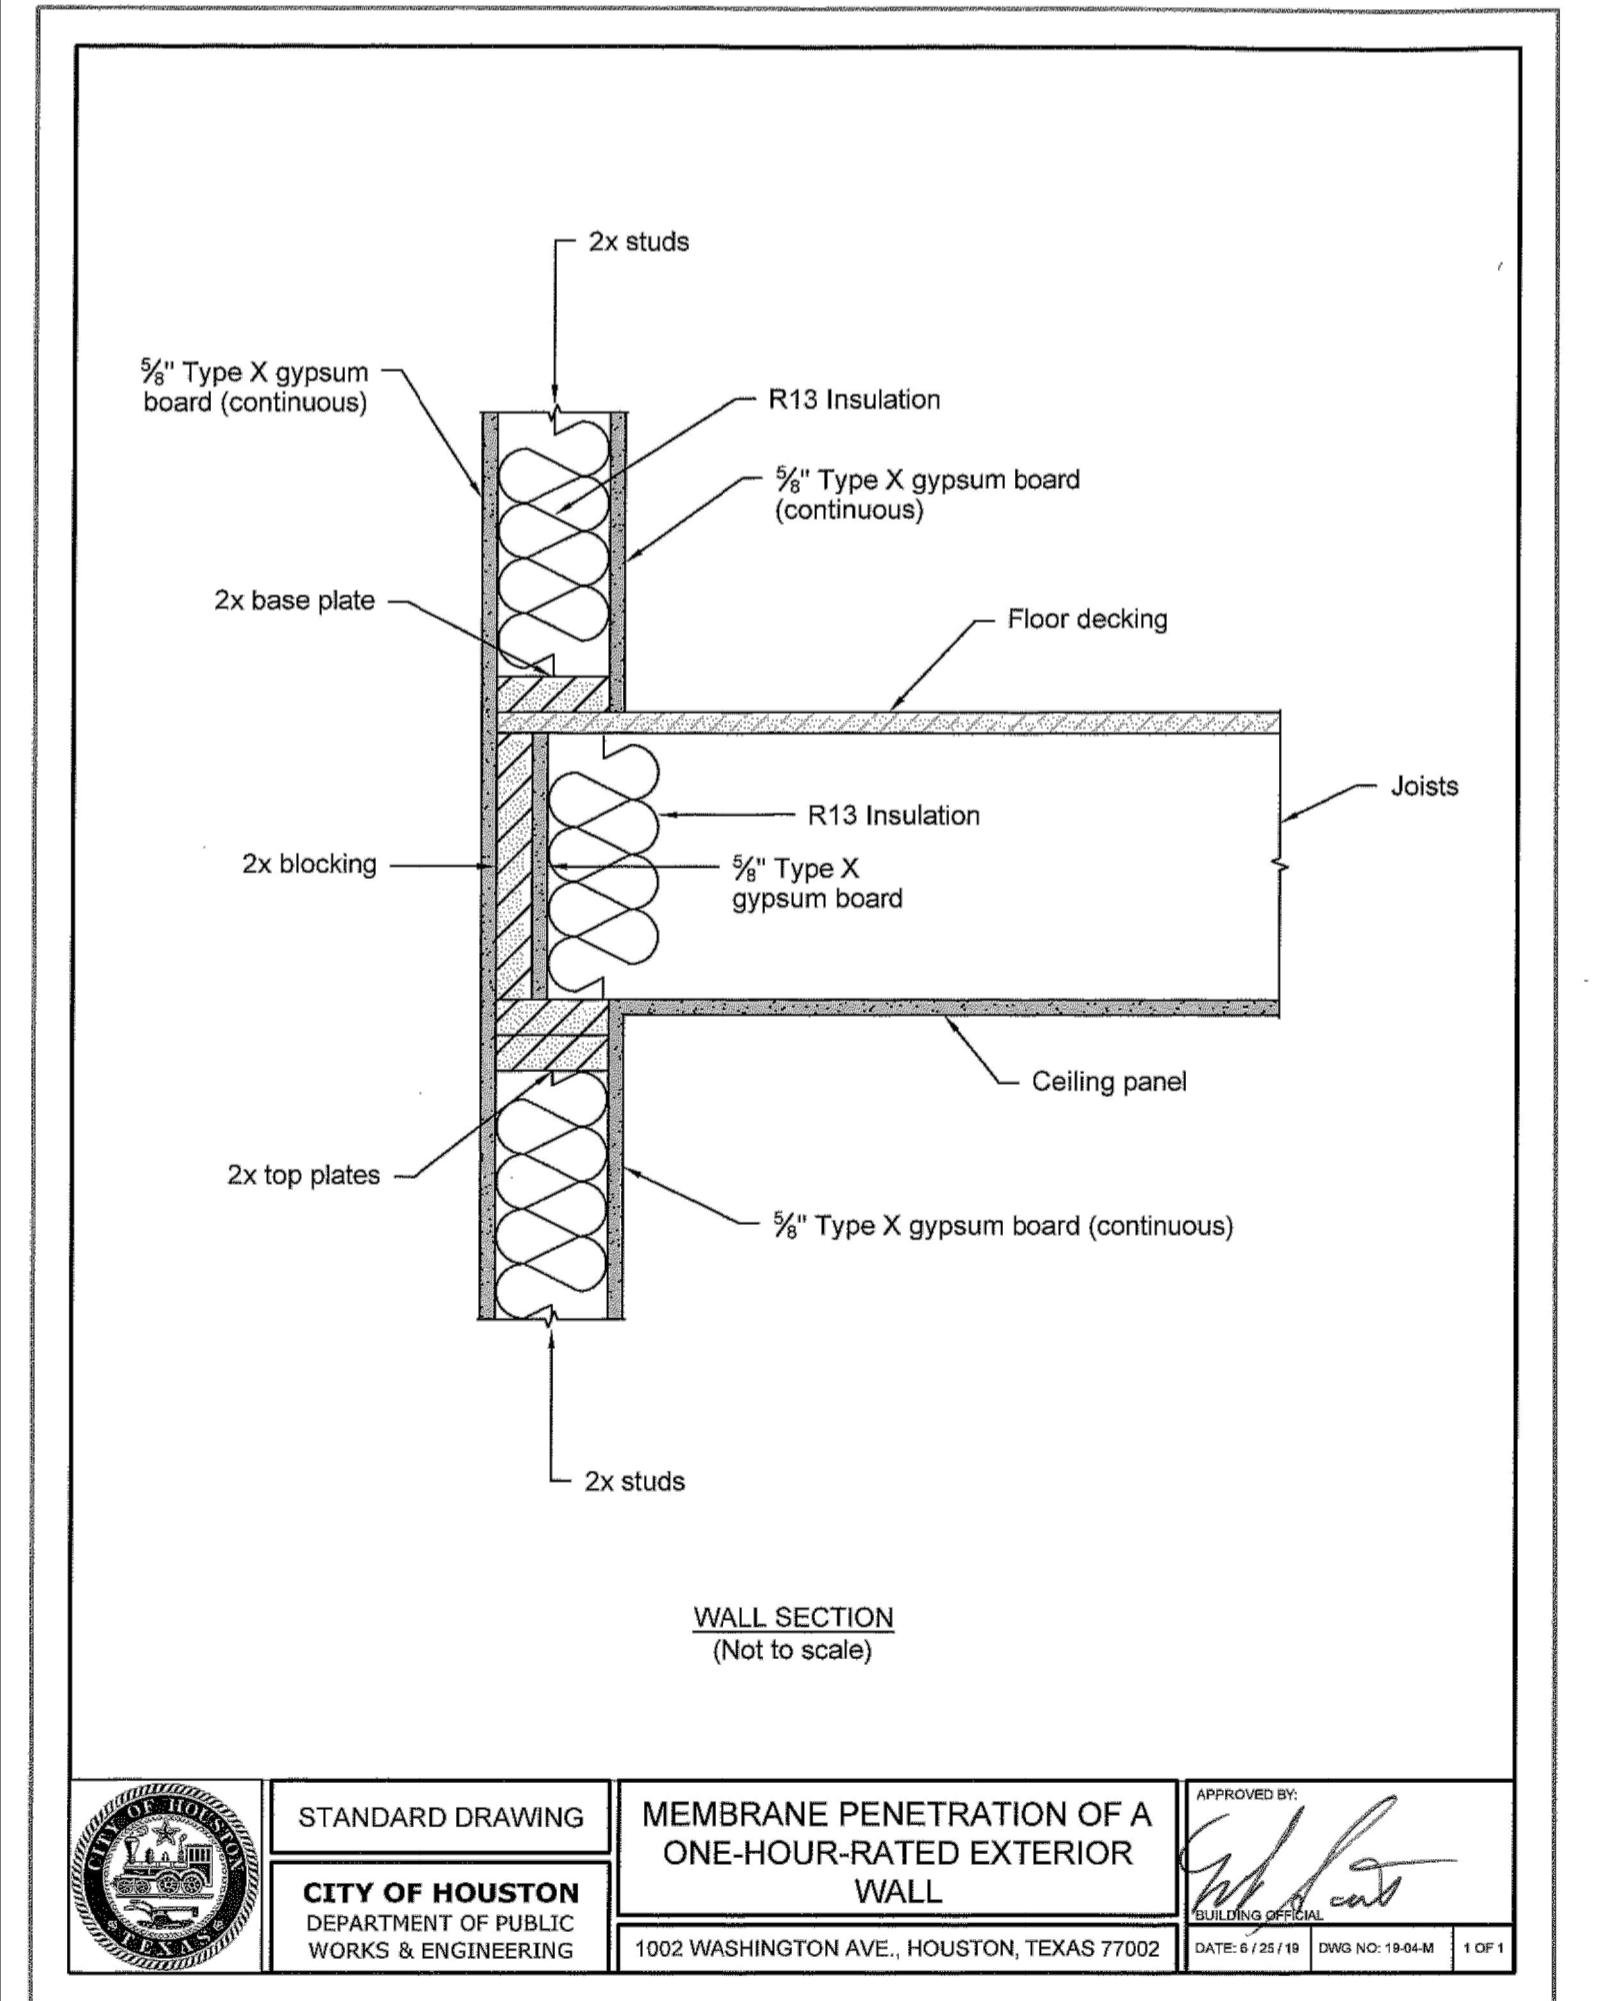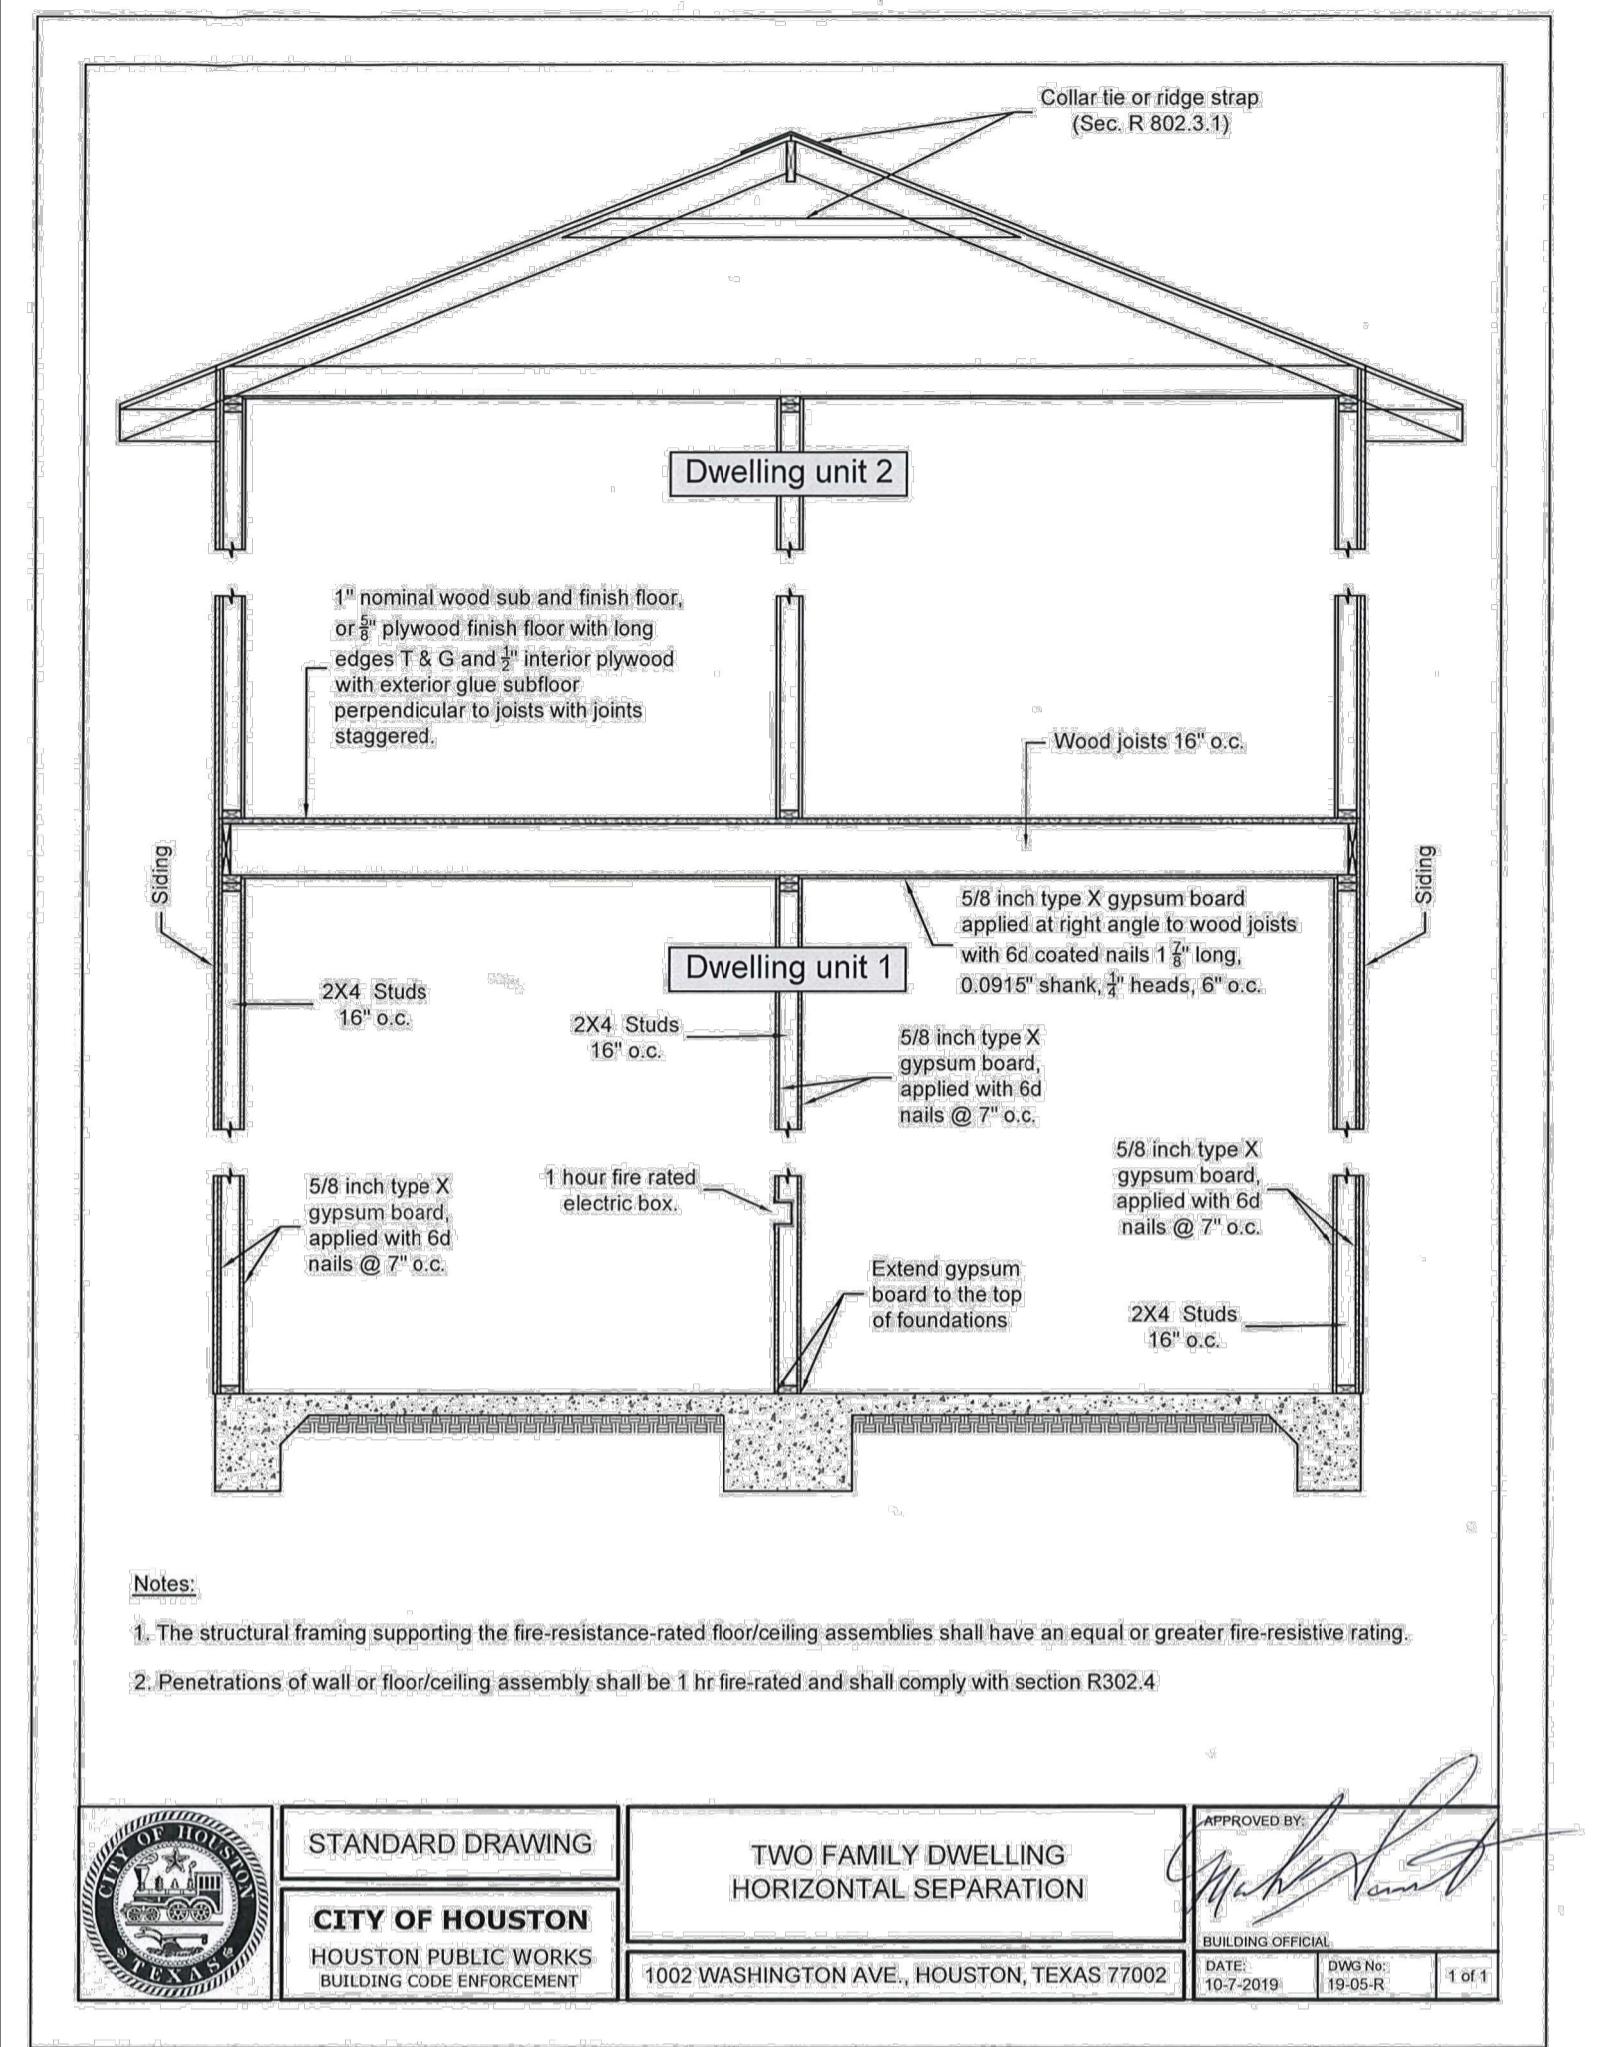

PROPOSED SECOND FLOOR PLAN

(EXPOSED WOOD TO BE PRESSURE TREATED)

DATE	DESCRIPTION
01/23/24	FOR PERMIT

PROJECT LOCATION:	
TWO FAMILY RESIDENCE PROPOSED TWO STORY DUPLEX 5217-A & B PICKFAIR ST HOUSTON, TEXAS 77026	

JOB NO:	23016.01
SCALE:	
DATE:	01/24/24

SHEET NO:
A2.2