


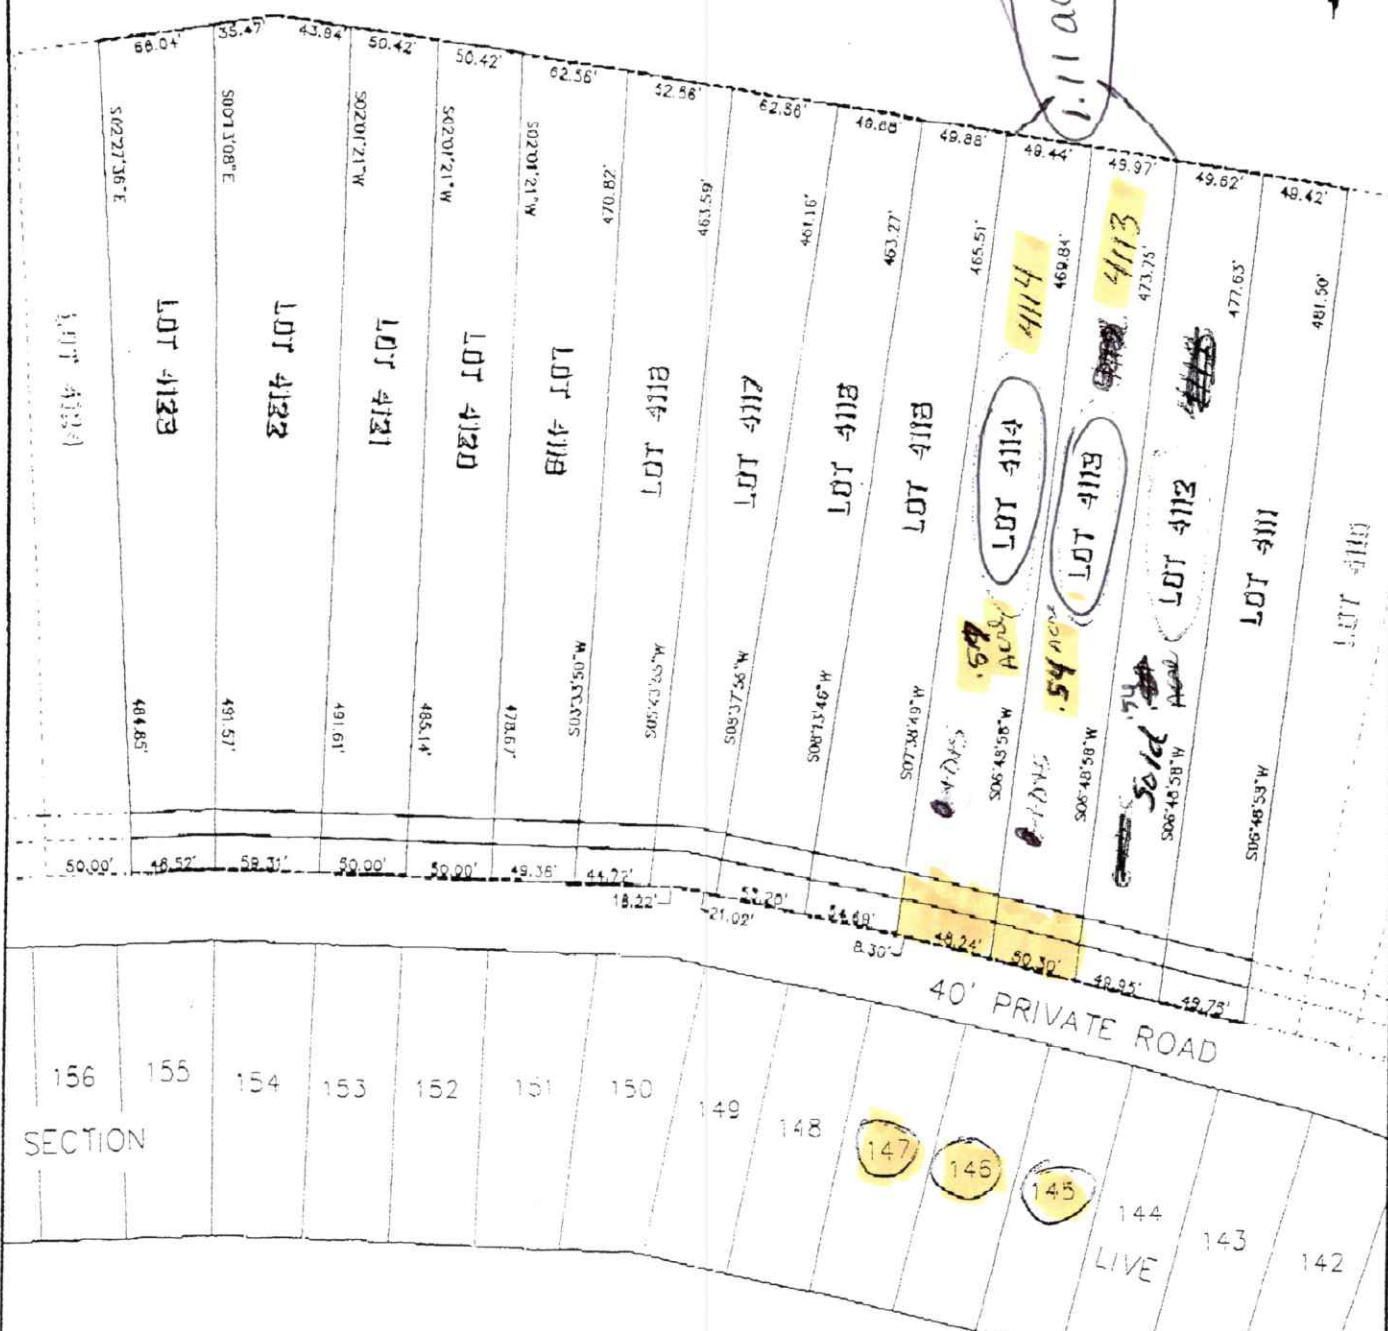

1.11 aced



G & W ENGINEERS, INC.

• ENGINEERING • SURVEYING • ARCHITECTURE • PLANNING

205 W. LIVE OAK ST. PORT LAVACA, TEXAS 77979 (361) 552-4509
1801 7th ST., SUITE 230 BAY CITY, TEXAS 77414 (979) 323-7100

DRAWN BY: K.D.B.	REC'D BY: H.A.D.	DATE: NOV. 16, 2004	SCALE: 1" = 100'	JOB NO.:	PAGE NO.:
				3547-001	10 OF 15