

EXHIBIT DWG

ADDRESS:

SITE: THISTLE DOWN

JOB NO: 1221-13A

DATE: 3-12-14

SCALE: 1" = 60'

SHEET 1 OF 1

REVISIONS:

NO.	DATE	DESCRIPTION



SOUTH TEXAS SURVEYING ASSOCIATES, INC.

11281 Richmond Ave. Bldg J, Suite 101, Houston, Texas 77082

281-556-6918 FAX 281-556-9331


Firm Number: 10045400

Copyright 2015 South Texas Surveying Associates, Inc.

K:\COMRES 2013\1221-13.DWG (KT)

JOB NO: 1221-13A

GRAPHIC SCALE

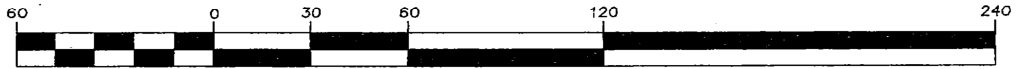

(IN FEET)
1 inch = 60 ft.



LEGEND:


- AE - AERIAL EASEMENT
- BL - BUILDING LINE
- BLDG - BUILDING
- ESMT - EASEMENT
- FND - FOUND
- HL&P - HOUSTON LIGHTING & POWER
- IP - IRON PIPE
- IR - IRON ROD
- HCCF - HARRIS COUNTY CLERKS FILE
- HCDR - HARRIS COUNTY DEED RECORDS
- HCMR - HARRIS COUNTY MAP RECORDS
- POB - POINT OF BEGINNING
- POC - POINT OF COMMENCING
- PS - PARKING SPACES
- ROW - RIGHT OF WAY
- SQ. FT. - SQUARE FEET
- UE - UTILITY EASEMENT
- x- BARBED WIRE FENCE
- o- CHAIN LINK FENCE
- CONCRETE
- COVERED CONCRETE
- E- OVERHEAD ELECTRIC LINES
- //- WOOD FENCE
- /- WROUGHT IRON FENCE
- GUY WIRE
- CATCH BASIN
- CABLE BOX
- ELECTRIC BOX
- ELECTRIC MH
- FIRE HYDRANT
- FIBER OPTIC MARKER
- FLAG POLE
- GAS METER
- GAS VALVE
- CURB INLET
- LIGHT POLE
- MANHOLE
- MONITORING WELL
- PIPELINE MARKER
- POWER POLE
- SERVICE POLE
- SANITARY MANHOLE
- STORM MANHOLE
- TELEPHONE PEDESTAL
- TRANSFORMER
- TRAFFIC SIGNAL BOX
- TRAFFIC SIGNAL POLE
- UNDERGROUND CABLE MARKER
- WATER WELL
- WATER METER
- WATER VALVE
- BENCHMARK

N 90°00'00"

421.88'

N 00°00'00" W

2.04
(89,2

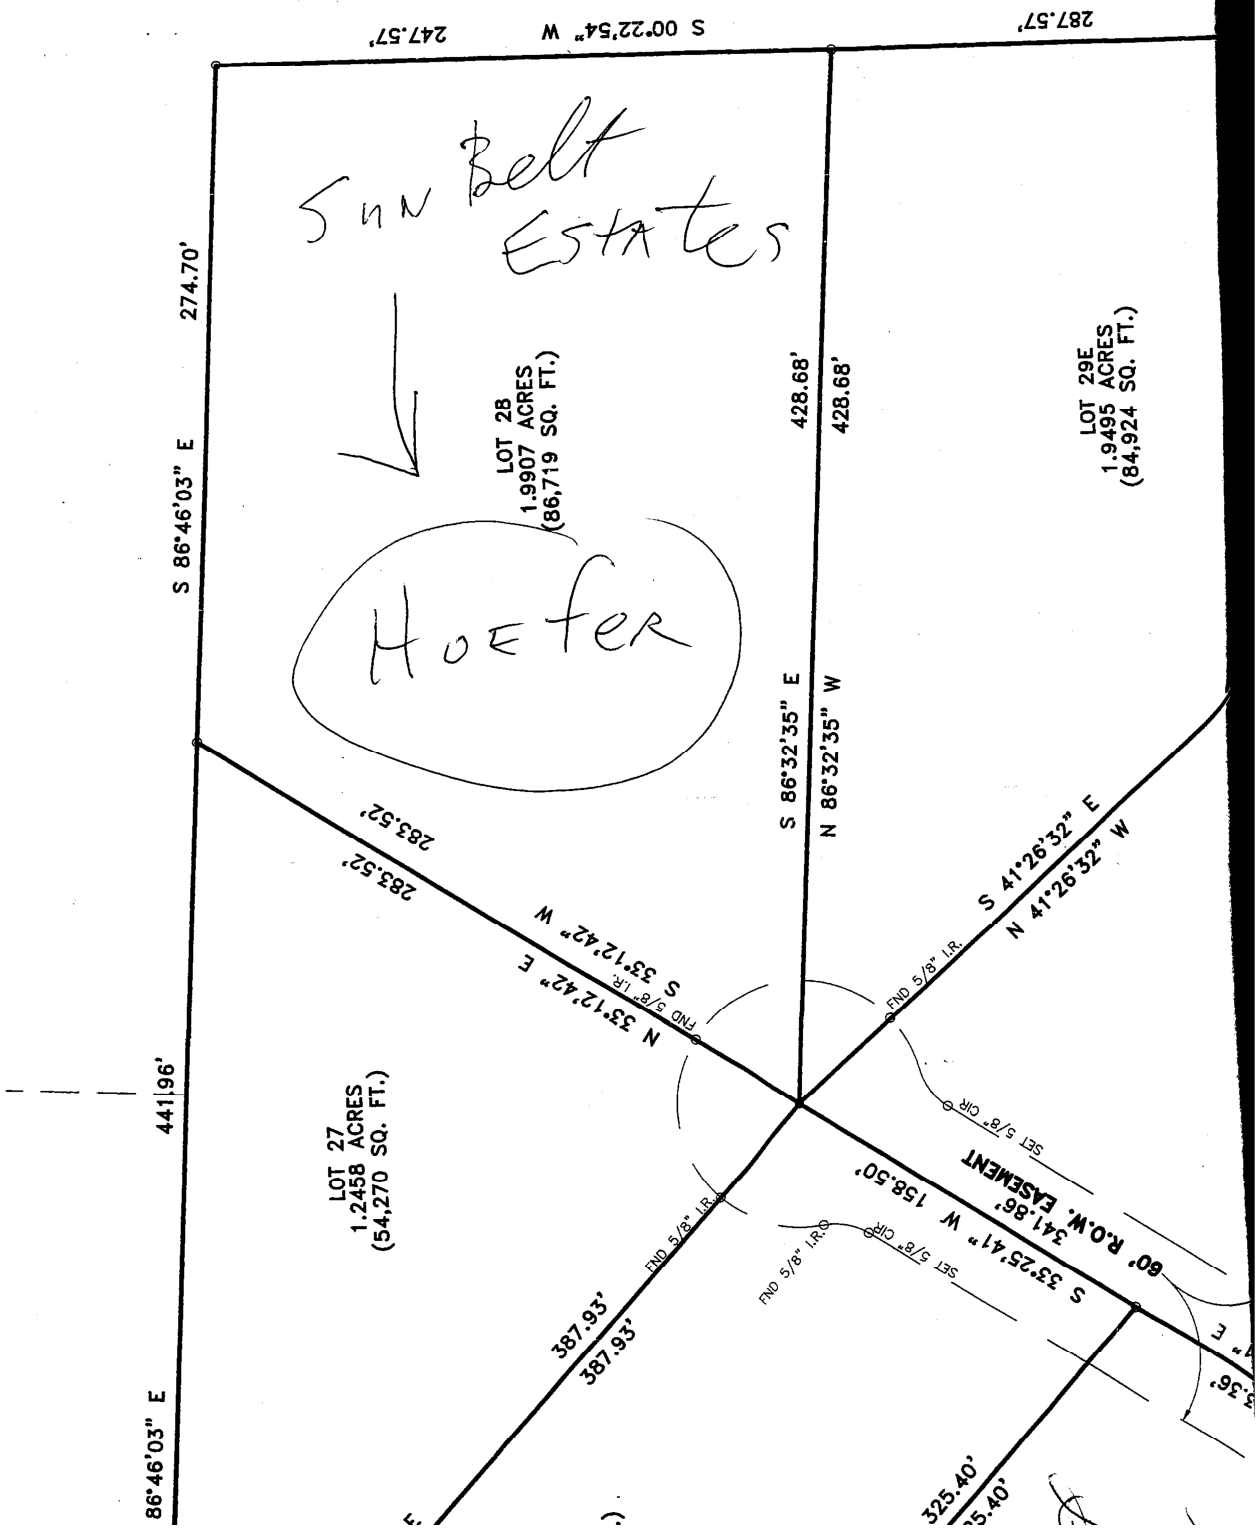

Sun Belt Estates

Hofer

LOT 27
1.2458 ACRES
(54,270 SQ. FT.)

LOT 28
1.9907 ACRES
(86,719 SQ. FT.)

LOT 29E
1.9495 ACRES
(84,924 SQ. FT.)

60' R.O.W. EASEMENT
S 33°25'41" W 158.50'
S 34°18'6" W 158.50'

86°46'03" E 441.96'
S 86°46'03" E 274.70'
283.52'
N 33°12'42" E
S 35°12'42" W
N 33°12'42" E
S 86°32'35" E 428.68'
N 86°32'35" W 428.68'
S 86°32'35" E
N 86°32'35" W
S 41°26'32" E
N 41°26'32" W
S 33°25'41" W 158.50'
S 34°18'6" W 158.50'
325.40'
15.40'
3.36'
247.57' S 00°22'54" W 287.57'