

*Elevation A*



*Elevation B*




*Elevation C*



*Elevation D*




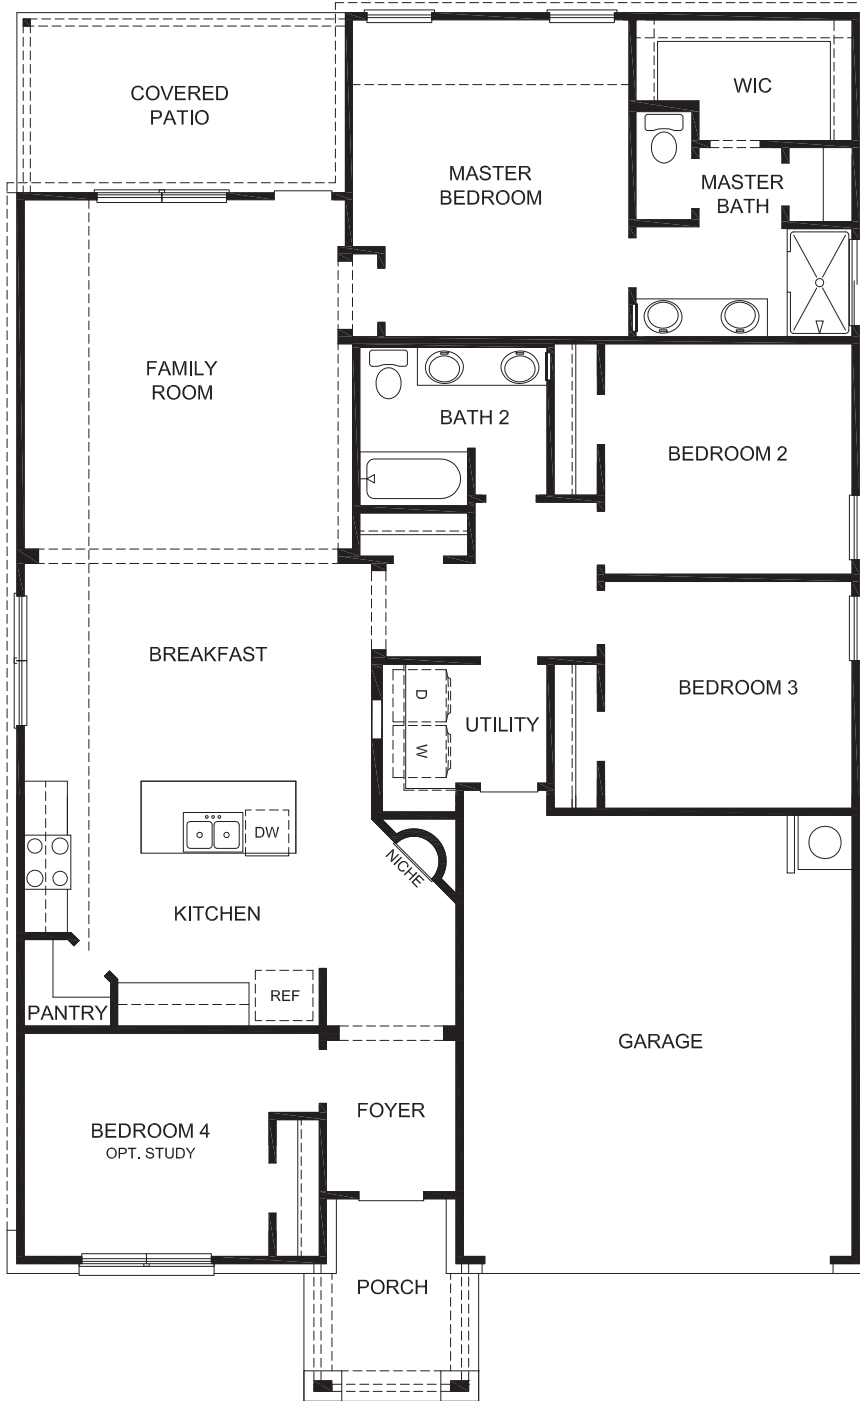

FIRST FLOOR PLAN



OPTIONAL MASTER BATH

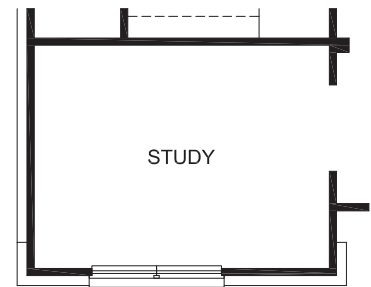

OPTIONAL STUDY



*Elevation A/O*



*Elevation B/P*





*Elevation C/Q*




*Elevation D/R*



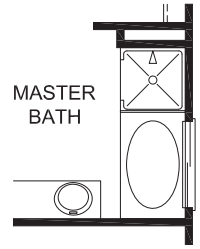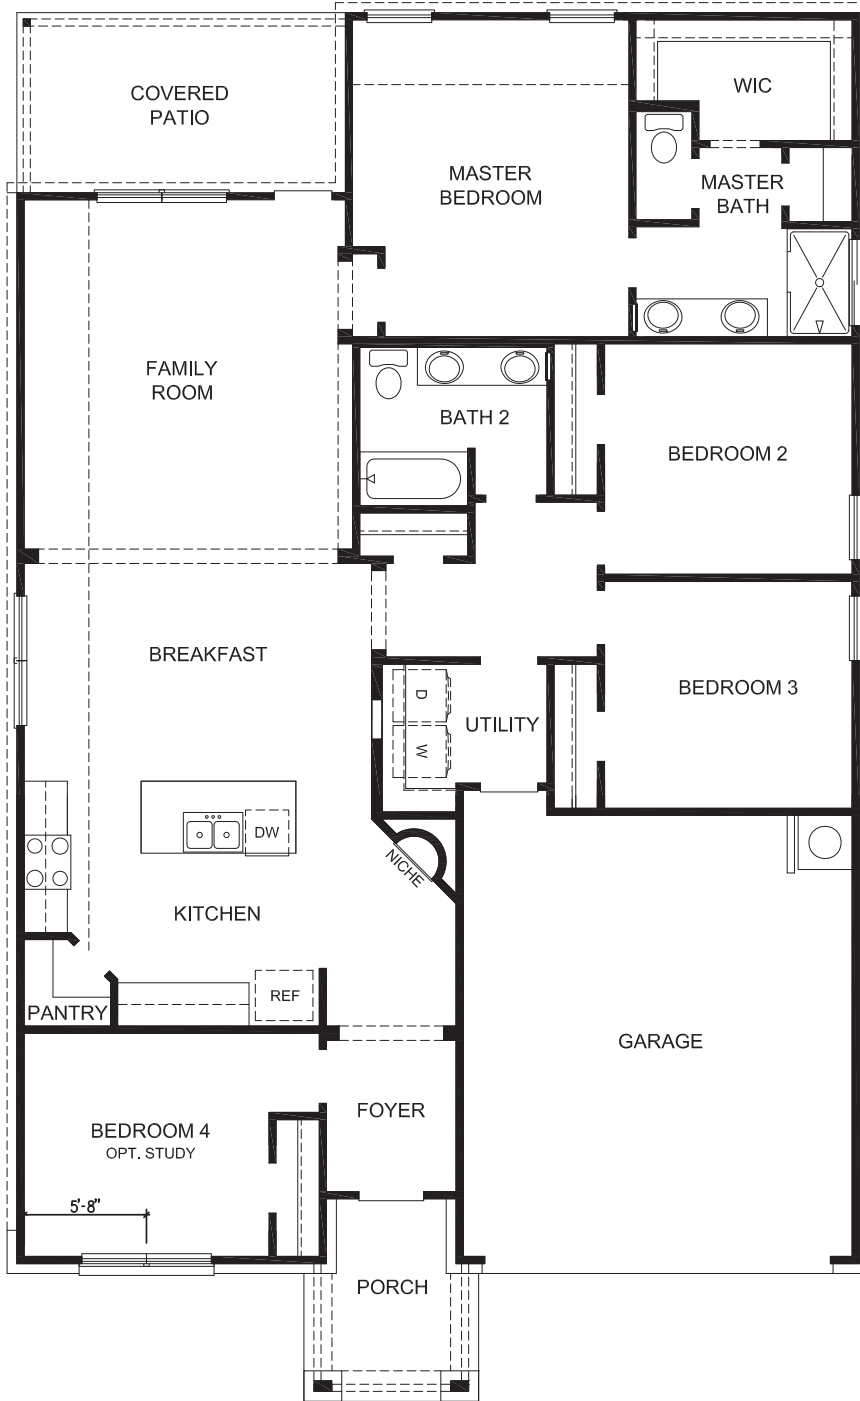

OPTIONAL MASTER BATH

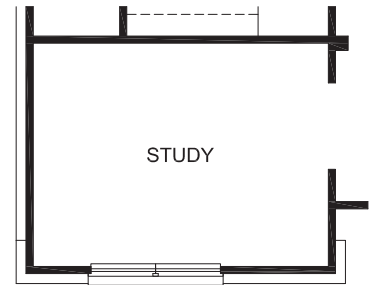

OPTIONAL STUDY

FIRST FLOOR PLAN