

*Elevation A*



*Elevation B*





*Elevation C*




*Elevation D*



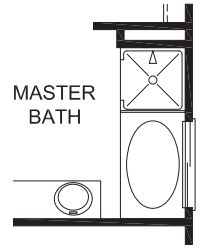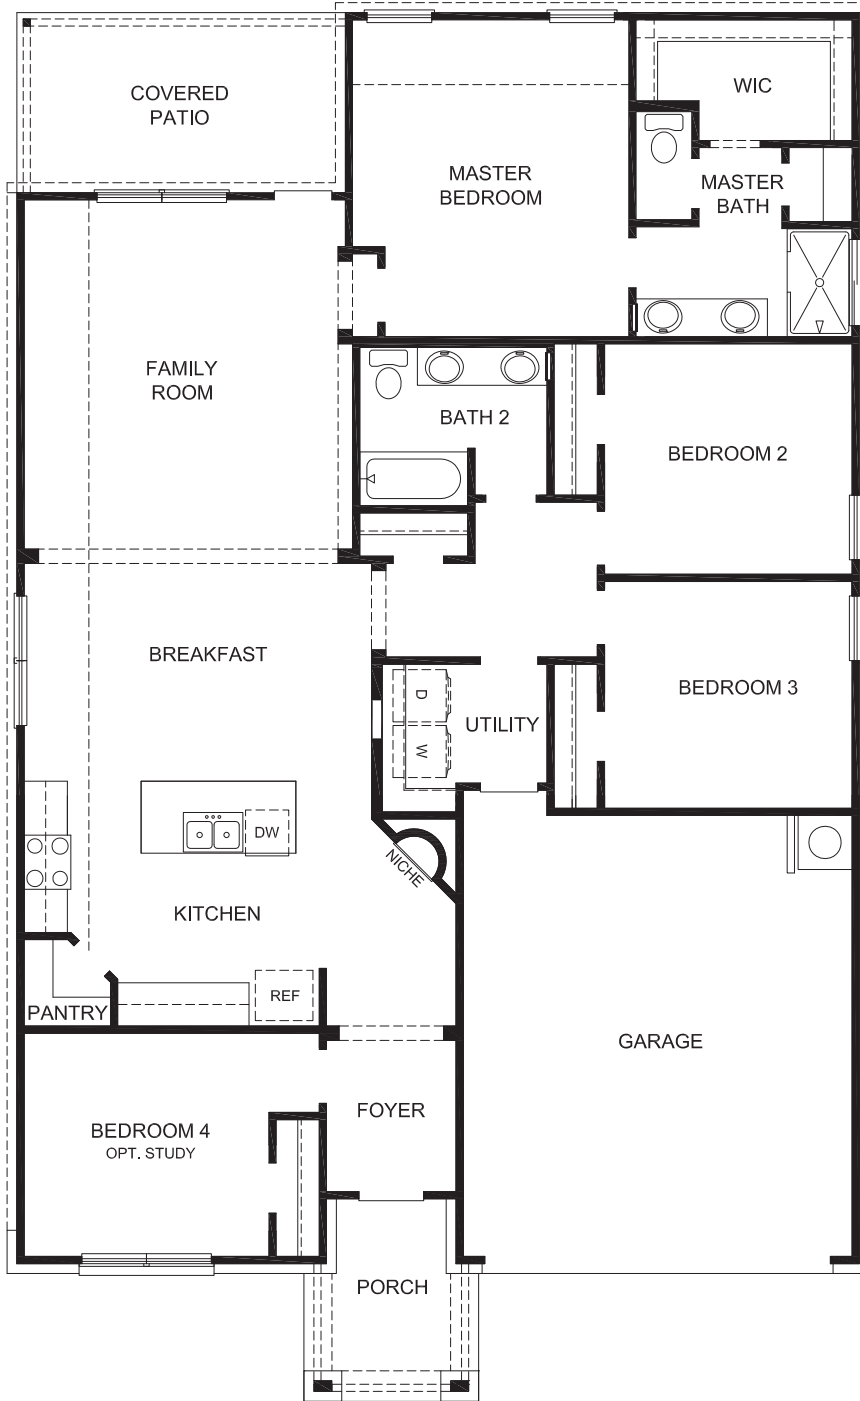

*OPTIONAL MASTER BATH*

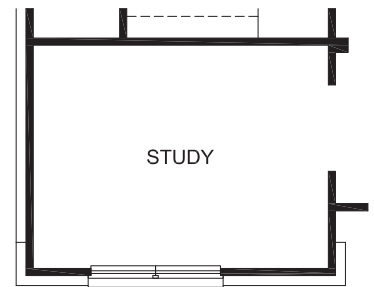

*OPTIONAL STUDY*

*FIRST FLOOR PLAN*



*Elevation A/O*



*Elevation B/P*




*Elevation C/Q*




*Elevation D/R*




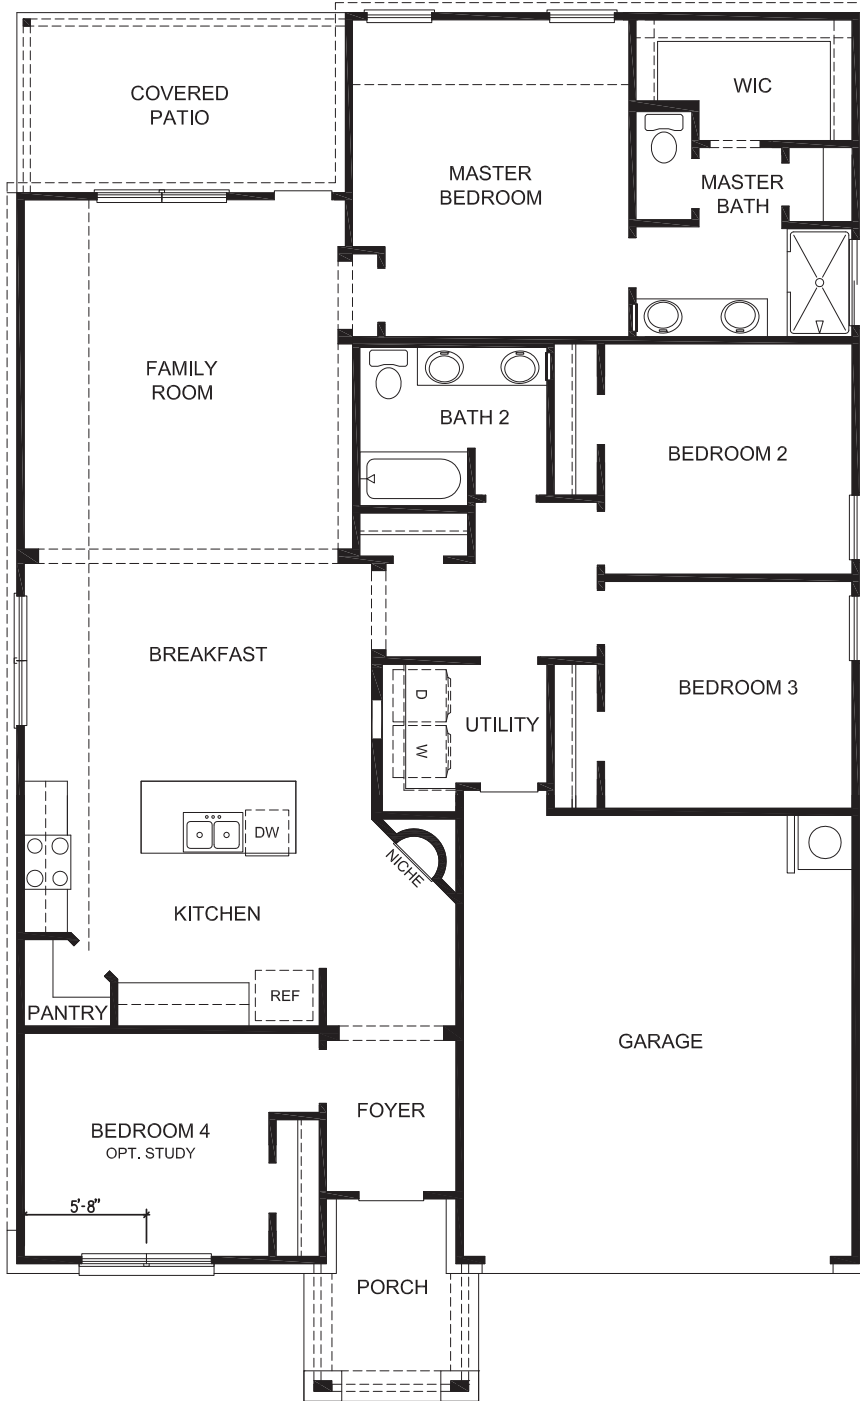

FIRST FLOOR PLAN

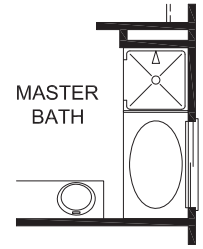

OPTIONAL MASTER BATH

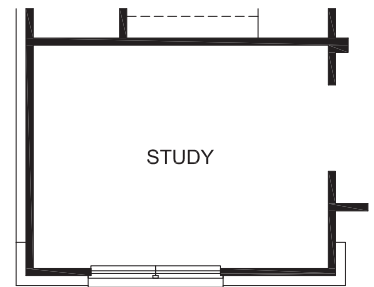

OPTIONAL STUDY