

SCALE: 1/8"=1'-0"

SHEET

1 OF 6

DATE: 2-9-17




MEYER- BRANT
CUSTOM HOMES, INC.

604 HANNAHS RUN, NEW BRAUNFELS, TX 78130
(830) 515-3010

LOT 48 SPEC HOME
684 ACORN DRIVE
LOT 48, BLK. 19, UNIT 19
OAKWOOD ESTATES
NEW BRAUNFELS, TX

REVISIONS

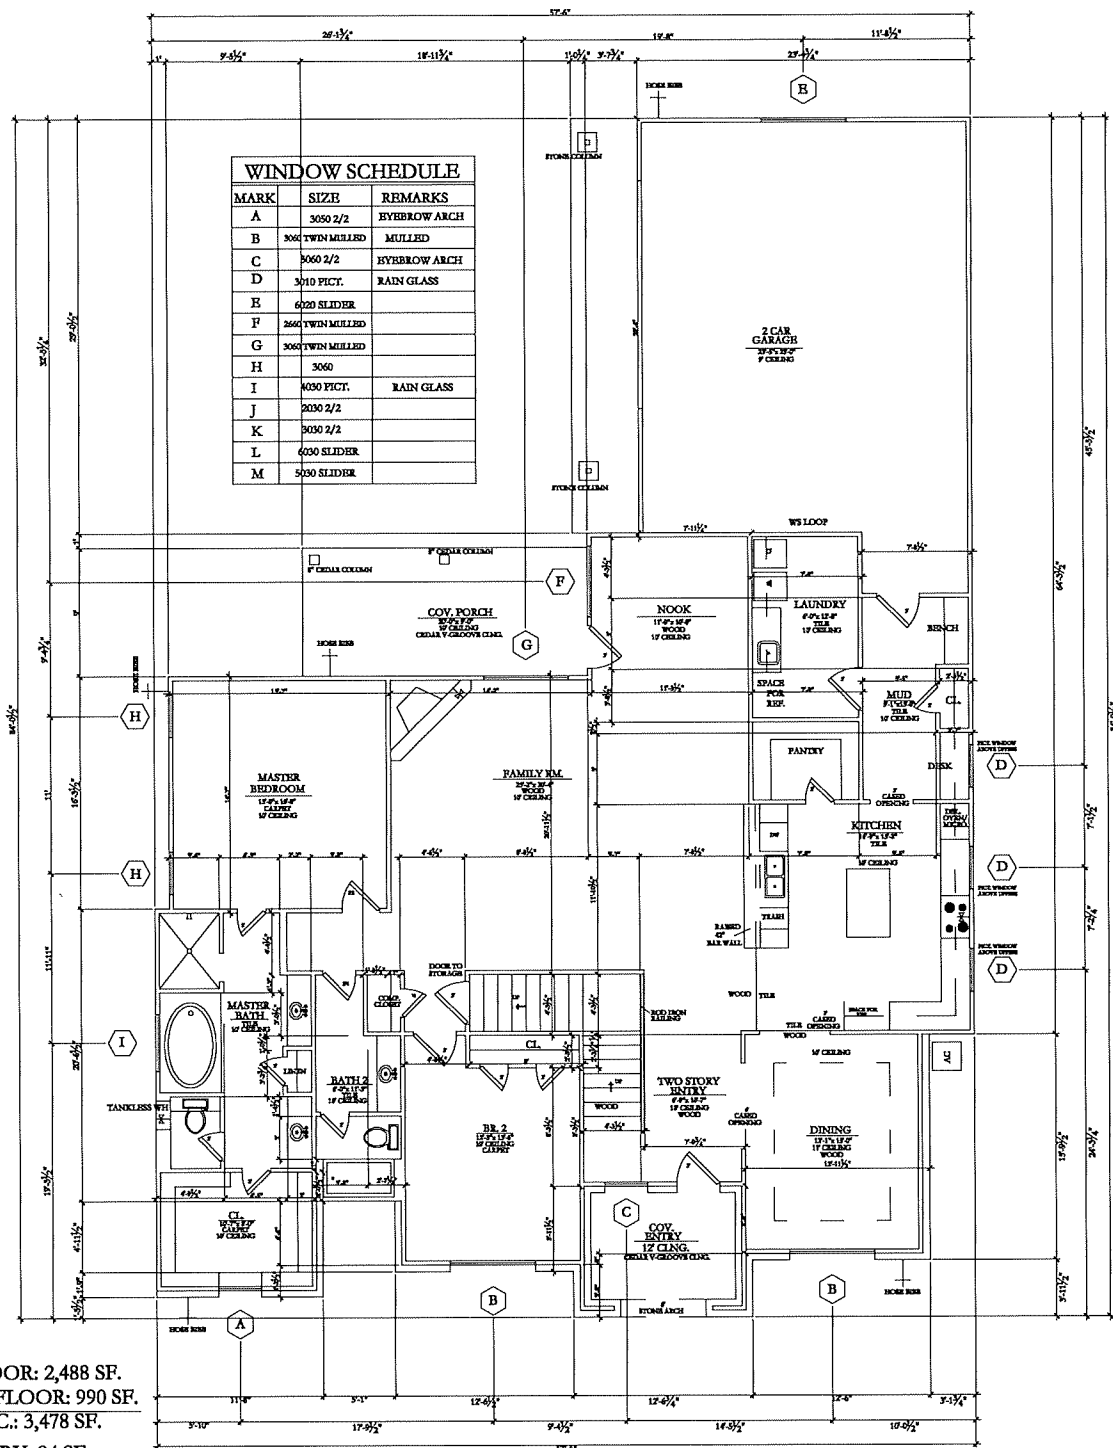

FIRST FLOOR: 2,488 SF.
 SECOND FLOOR: 990 SF.
 TOTAL A.C.: 3,478 SF.
 COV. ENTRY: 94 SF.
 REAR PORCH: 180 SF.
 GARAGE: 720 SF.
 GARAGE COV. AREA: 135 SF.
 TOTAL UNDER ROOF: 4,607 SF.

SCALE: 1/4"=1'-0"

SHEET
2 OF 6

DATE: 2-9-17




MEYER- BRANT
 CUSTOM HOMES, INC.

604 HANNAHS RUN, NEW BRAUNFELS, TX 78130
 (830) 515-3010

LOT 48 SPEC HOME
 684 ACORN DRIVE
 LOT 48, BLK. 19, UNIT 19
 OAKWOOD ESTATES
 NEW BRAUNFELS, TX

REVISIONS

FIRST FLOOR: 2,488 SF.
 SECOND FLOOR: 990 SF.
 TOTAL A.C.: 3,478 SF.
 COV. ENTRY: 94 SF.
 REAR PORCH: 180 SF.
 GARAGE: 720 SF.
 GARAGE COV. AREA: 135 SF.
 TOTAL UNDER ROOF: 4,607 SF.

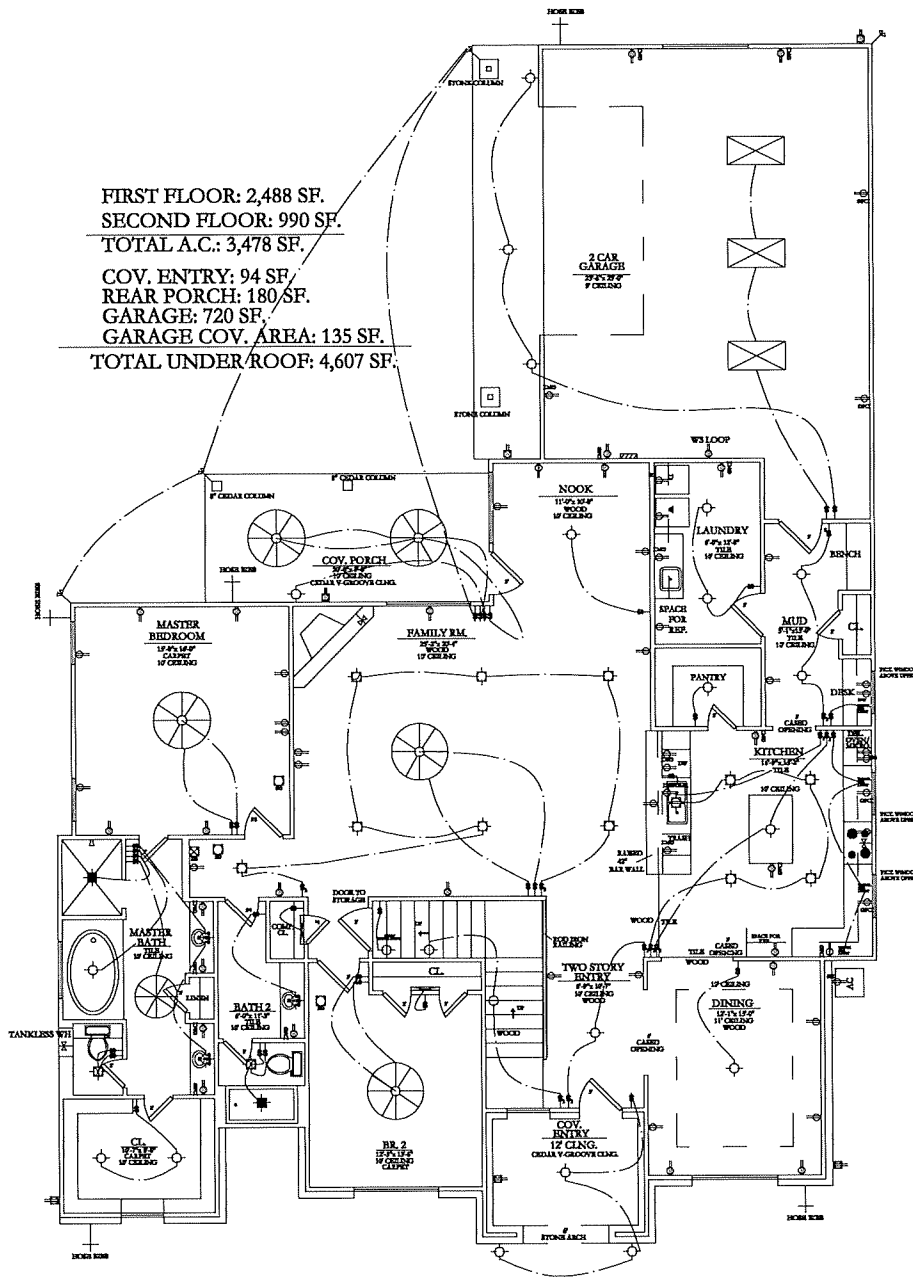

LIGHTING AND ELECTRICAL LEGEND



FAN W/ LIGHT KIT



FAN W/O LIGHT KIT



SURFACE MOUNTED INCANDESCENT LIGHT FIXTURE



WALL MOUNTED INCANDESCENT LIGHT FIXTURE



RECESSED INCANDESCENT LIGHT FIXTURE



RECESSED INCANDESCENT LIGHT AND EXHAUST



2 x 4 FLUORESCENT LIGHT FIXTURE



RECESSED INCANDESCENT WATERPROOF LIGHT FIXTURE



FLOOD LIGHT



220V ELECTRICAL OUTLET



ELECTRICAL OUTLET



GAS OUTLET



GFCI ELECTRICAL OUTLET



GFCI ELECTRICAL OUTLET IN WATERPROOF ENCLOSURE



LIGHT SWITCH



THREE-WAY LIGHT SWITCH



SMOKE DETECTOR



DOOR BELL CHIME



CIRCUIT BREAKER PANEL

SCALE: 1/4"=1'-0"

SHEET

4 OF 6

DATE: 2-9-17



MEYER- BRANT





CUSTOM HOMES, INC.

604 HANNAHS RUN, NEW BRAUNFELS, TX 78130
 (830) 515-3010

LOT 48 SPEC HOME
 684 ACORN DRIVE
 LOT 48, BLK. 19, UNIT 19
 OAKWOOD ESTATES
 NEW BRAUNFELS, TX

REVISIONS

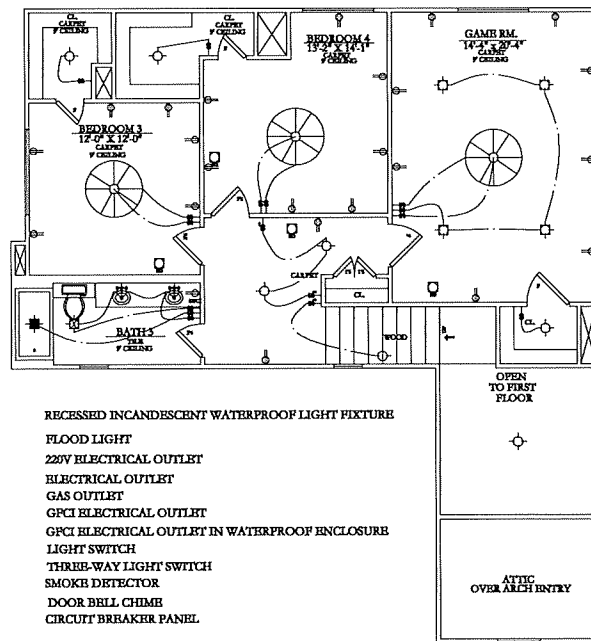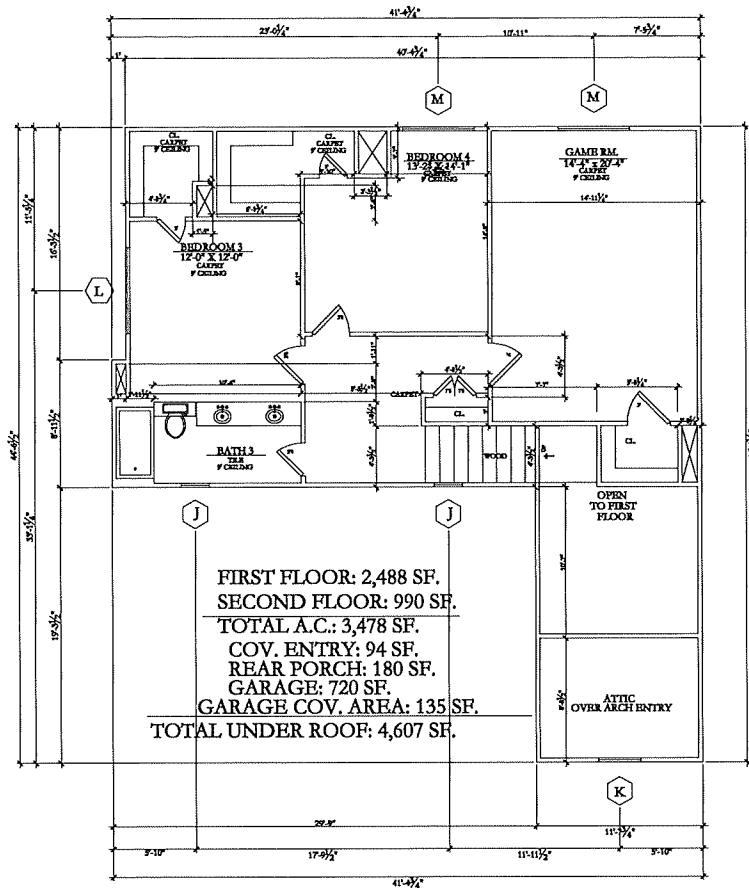

LIGHTING AND ELECTRICAL LEGEND

SCALE: 1/4"=1'-0"

SHEET

3 OF 6

DATE: 2-9-17




CUSTOM HOMES, INC.


604 HANNAHS RUN, NEW BRAUNFELS, TX 78130
(830) 515-3010

LOT 48 SPEC HOME
684 ACORN DRIVE
LOT 48, BLK. 19, UNIT 19
OAKWOOD ESTATES
NEW BRAUNFELS, TX

REVISIONS

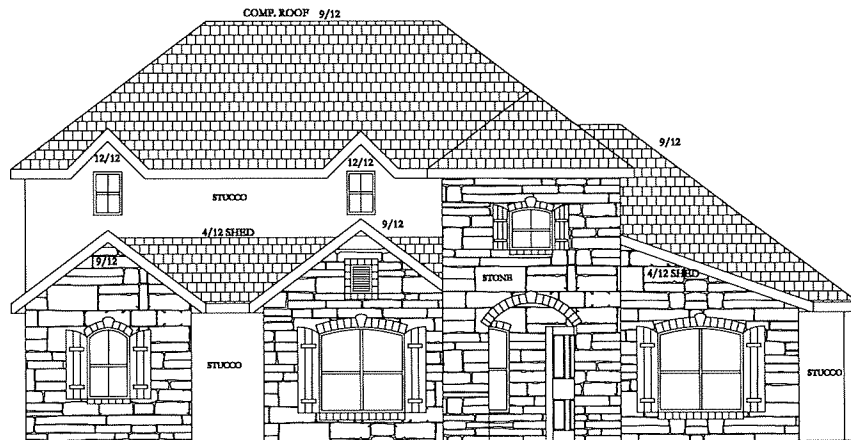

FRONT ELEVATION

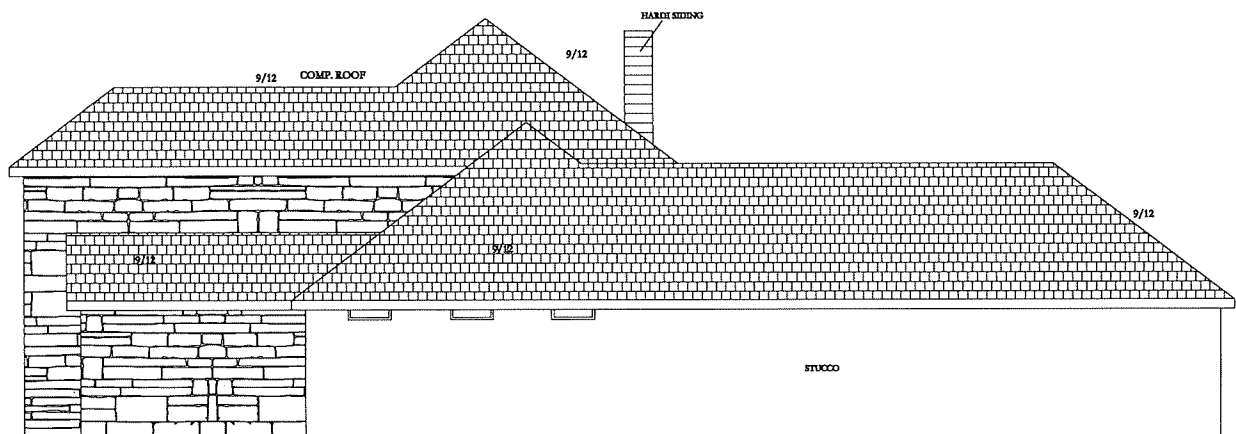

RIGHT ELEVATION

SCALE: 1/4"=1'-0"

SHEET

5 OF 6

DATE: 2-9-17



CUSTOM HOMES, INC.

604 HANNAHS RUN, NEW BRAUNFELS, TX 78130
(830) 515-3010

LOT 48 SPEC HOME
684 ACORN DRIVE
LOT 48, BLK. 19, UNIT 19
OAKWOOD ESTATES
NEW BRAUNFELS, TX

REVISIONS



LOT 48 SPEC HOME
684 ACORN DRIVE
LOT 48, BLK. 19, UNIT 19
OAKWOOD ESTATES
NEW BRAUNFELS, TX

REVISIONS