


PLAN 616 (Elevation A)
shown with optional stone

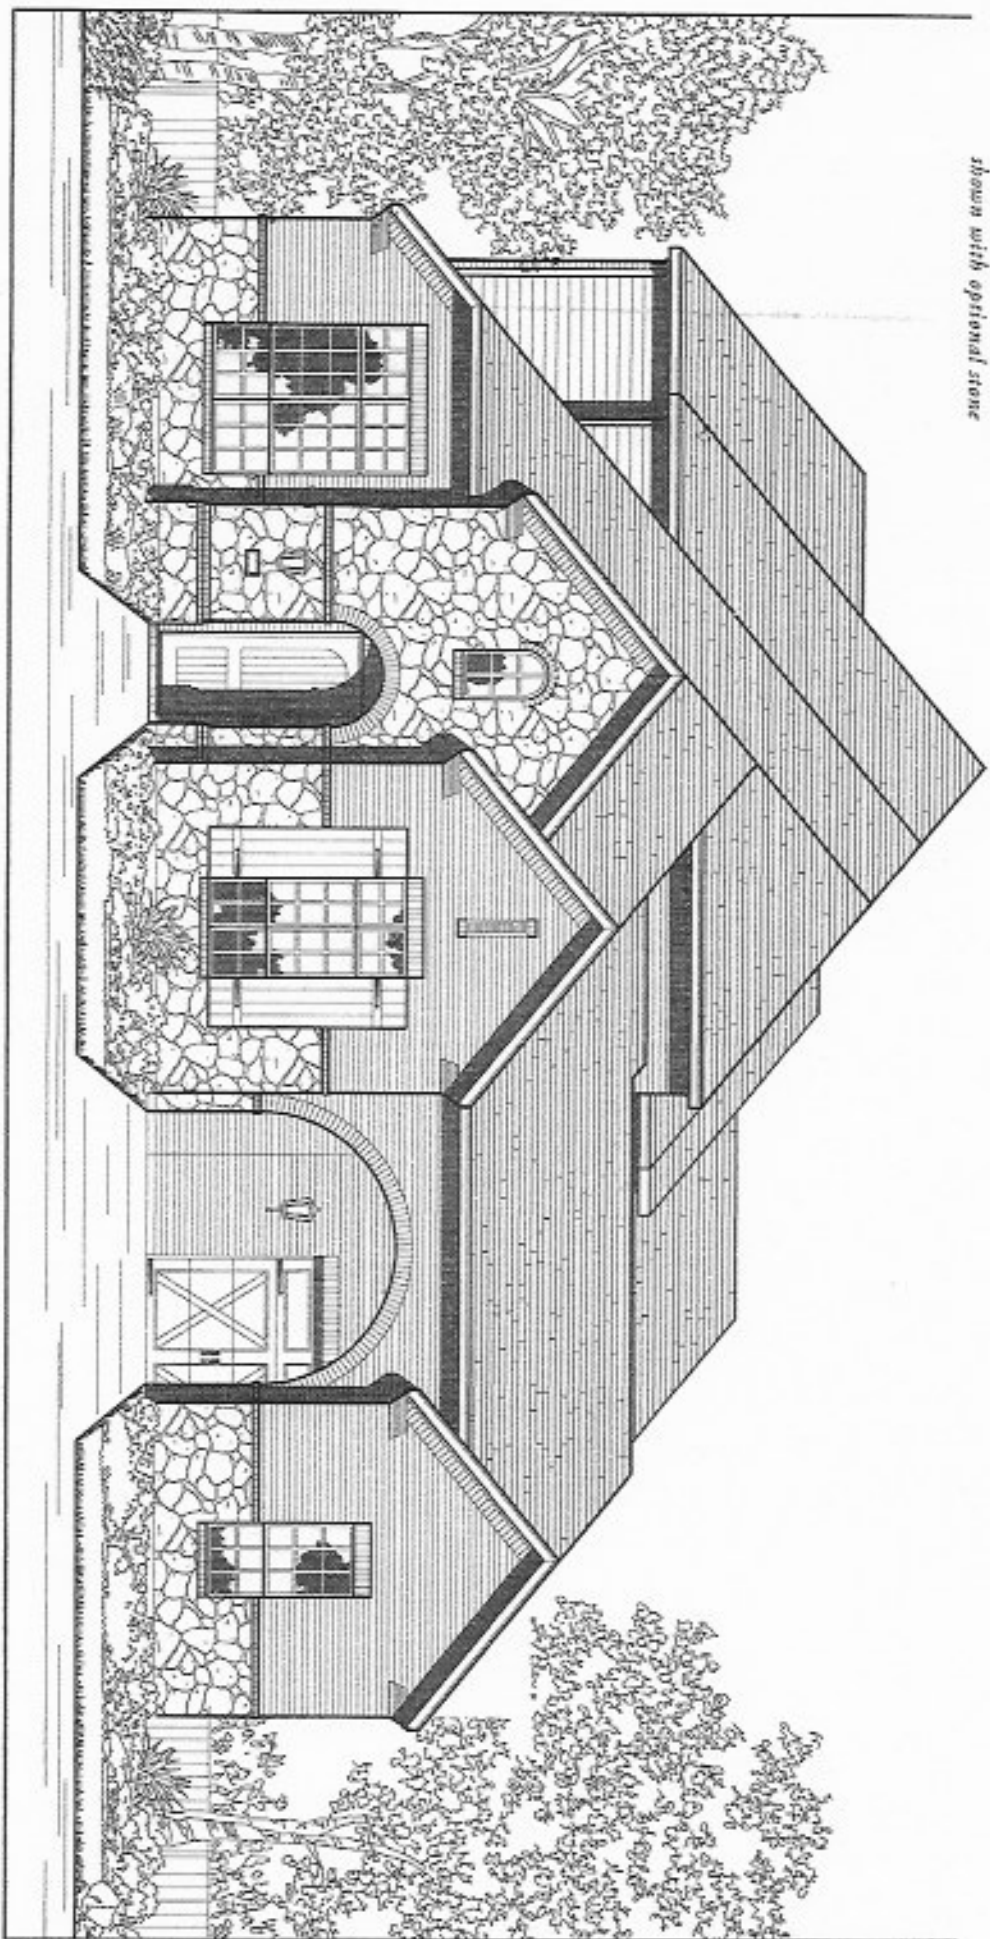

HIGHLAND
 HOMES

 Plans, elevations, specifications, square footage and availability subject to change without notice or prior obligation. Show footage is approximate and may vary upon completion and/or option selected. Please see your Sales Consultant for more information.


PLAN 616




Lower Level

 Plans, photos, specifications, square footage and availability subject to change without notice or prior notification. Square footage is approximate and may vary upon dimension and/or system selected. Please see your Sales Consultant for more information.

PLAN 616
1st Floor Options

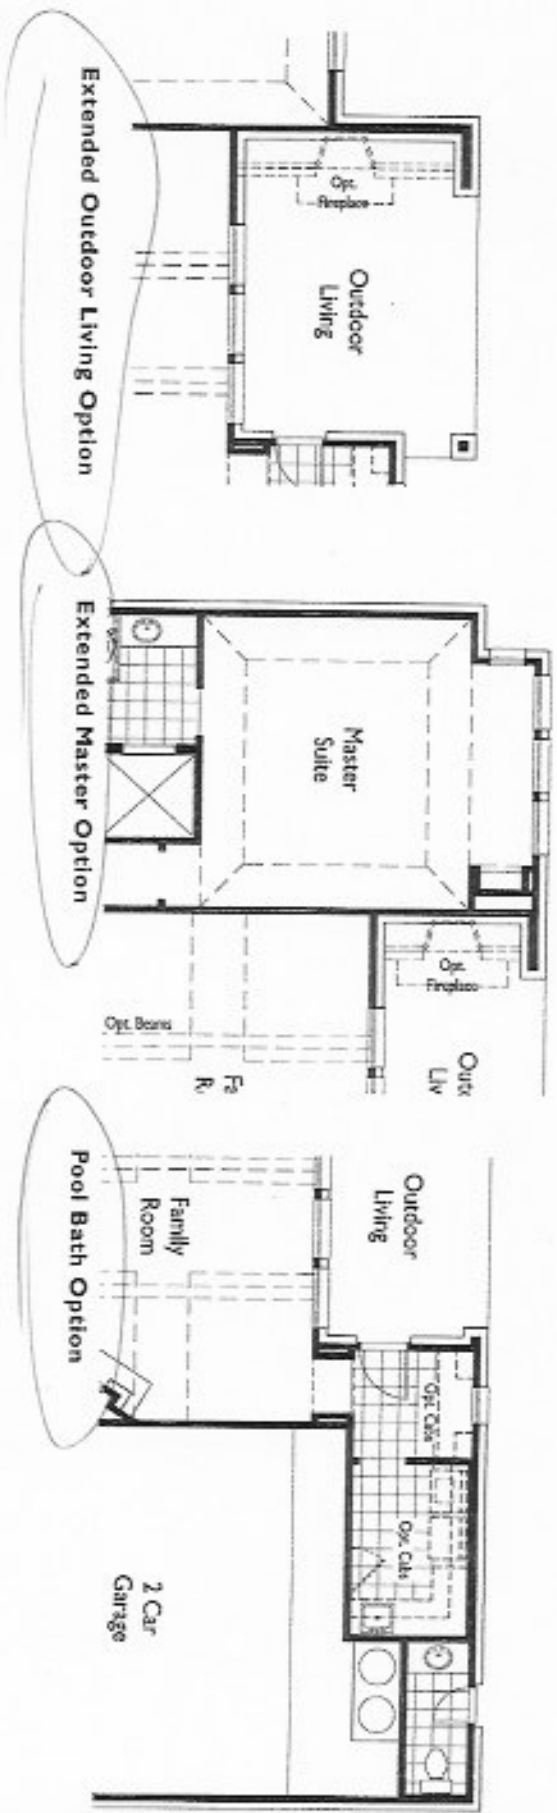


HIGHLAND
HOUSES

 Prices, plans, specifications, square footage and availability subject to change without notice or prior obligation. Space, fittings or equipment not to scale. See drawings and floor plan for more information.




Upper Level


PLAN 616
2nd Floor Options

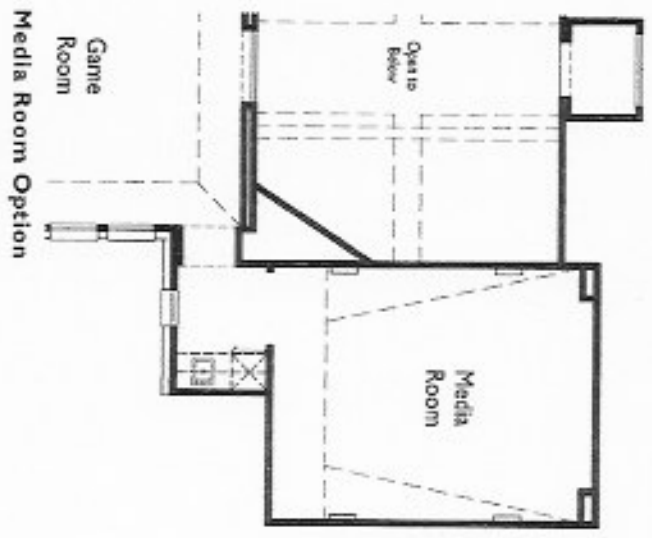

Yes

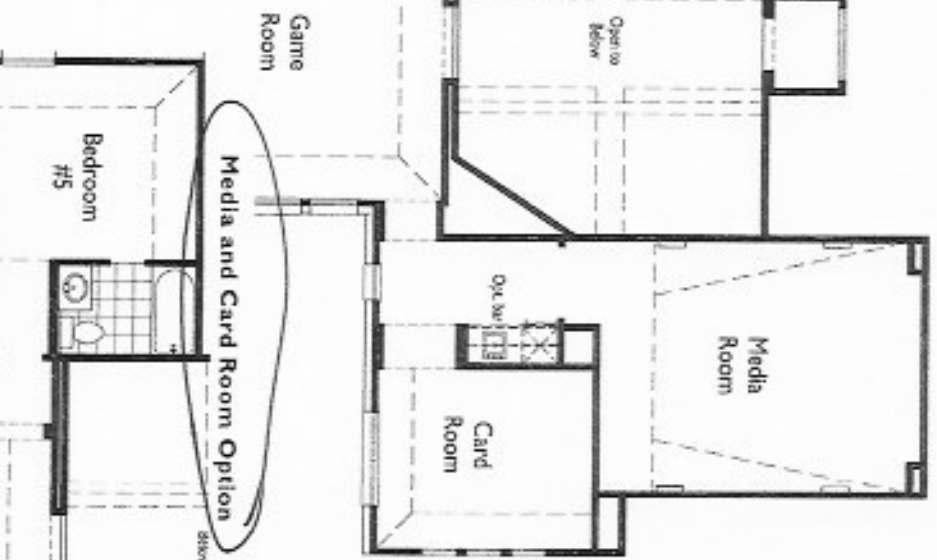


Media and Card Room Option

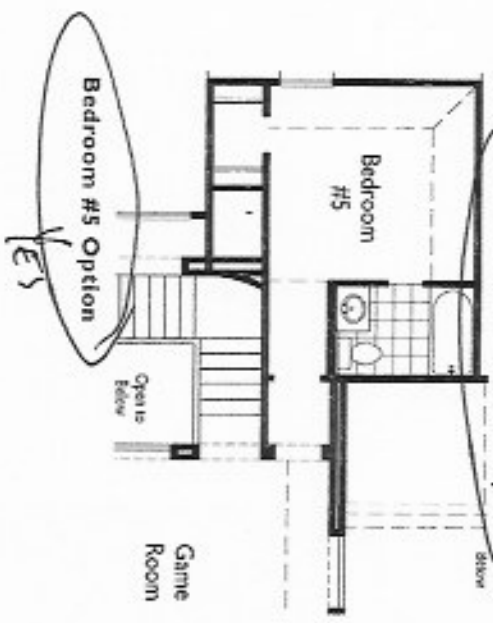


Bedroom #5 Option

Yes

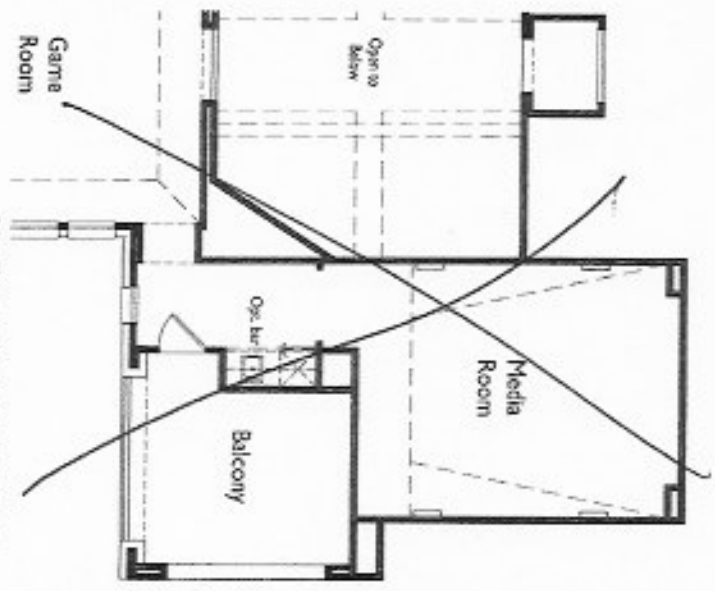

Media with Balcony Option

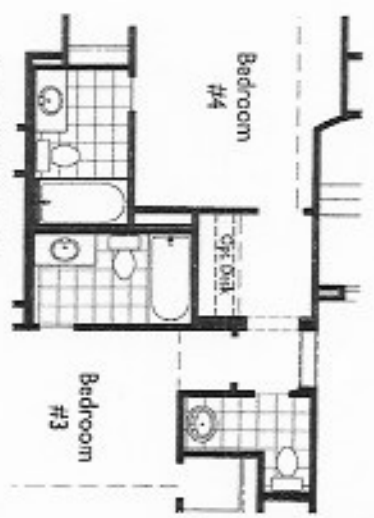

Bath #4 Option

Yes

HIGHLAND
HOMES

From plan, specifications, square footage and availability subject to change without notice or prior obligation. See agent for more information and any other applicable restrictions. Please see your Sales Contract for more information.