


This drawing is for illustration purposes only and is not intended to represent the exact location of what may actually be constructed. For the exact location of all improvements, please refer to the survey that will be furnished at closing.

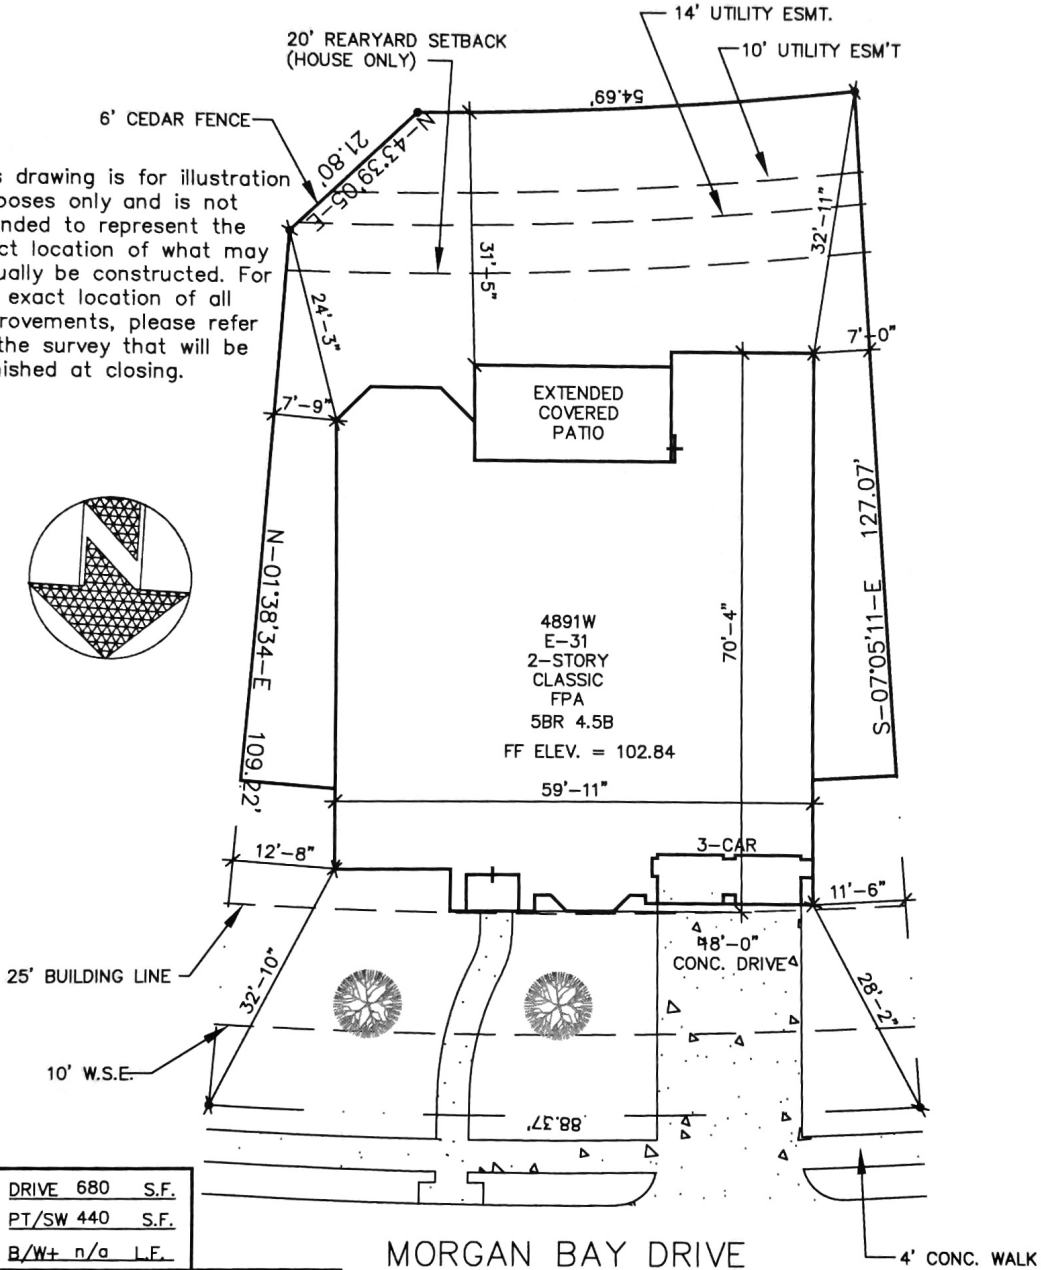

DRIVE 680 S.F.
PT/SW 440 S.F.
B/W+ n/a L.F.

LOT SIZE= 9790 S.F.
BUILDING COVERAGE= 3960 S.F.
CONCRETE COVERAGE= 0.00 S.F.
TOTAL=3960 S.F. 41 %

PERRY HOMES DESIGN

ARCHITECTURE & INTERIORS

P.O. BOX 34306

HOUSTON, TEXAS

Address: 13902 MORGAN BAY DRIVE		
Lot: 01	Block: 01	Section: SF60-AP1
Subdivision: SHADOW CREEK RANCH		
City: FORT BEND COUNTY, TEXAS		Job Number: 353209
Scale: 1" = 20'-0"		Drawn By: LWS
Date: 02/14/14 R-05/20/14 SH0101SF60-AP1.DWG		