


ATMles Survey Abstract-556

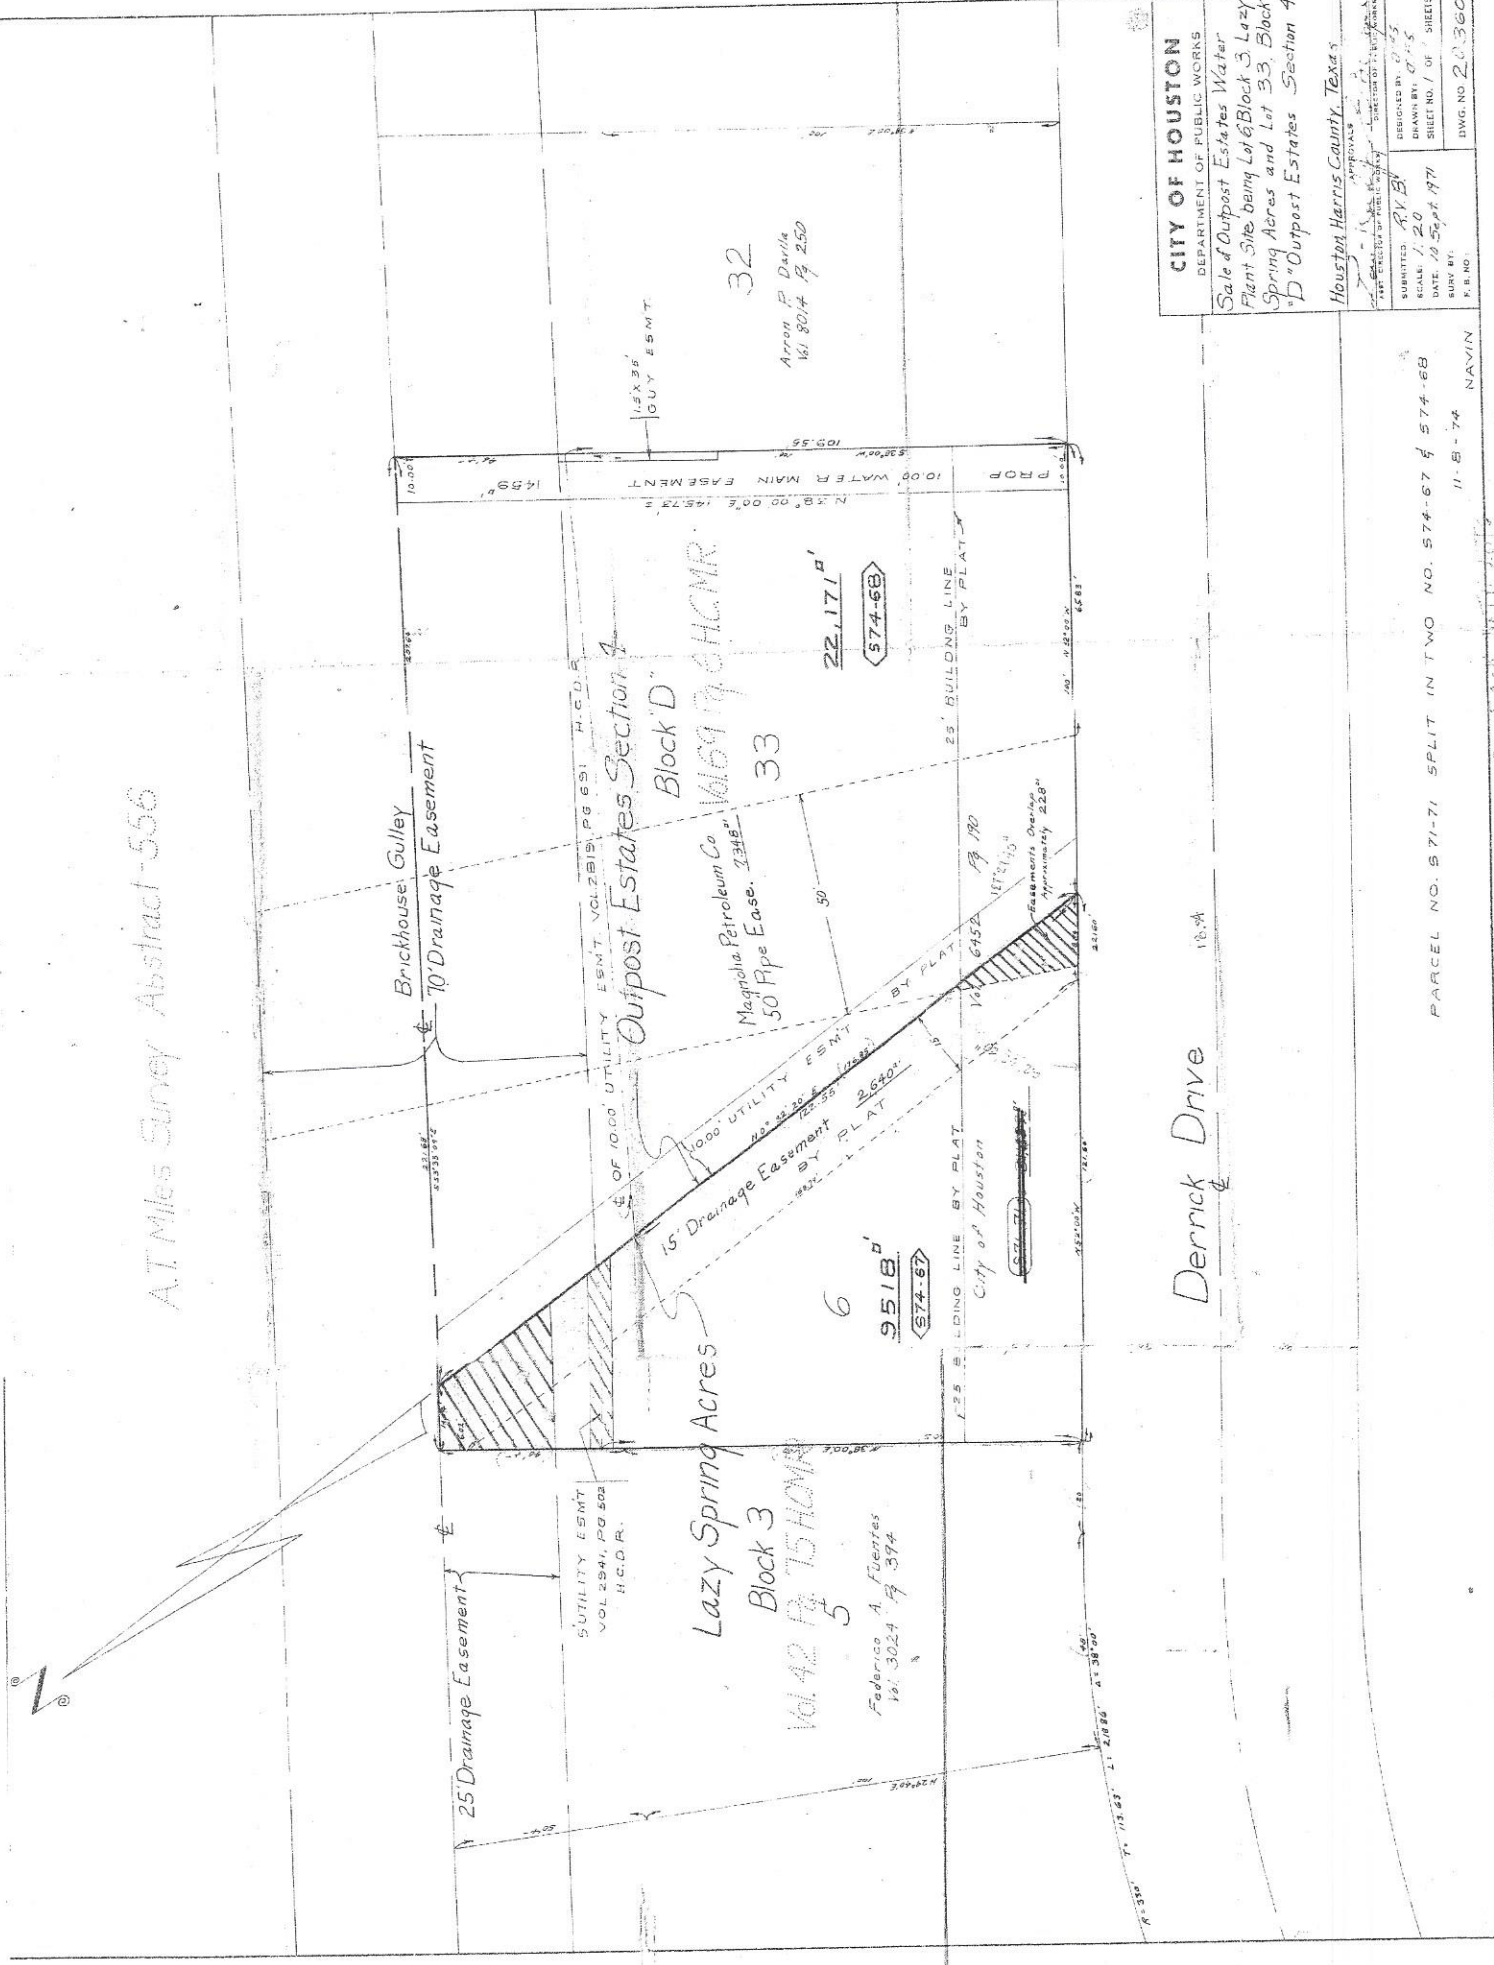

Derrick Drive

CITY OF HOUSTON
 DEPARTMENT OF PUBLIC WORKS
 Sale of Outpost Estates Water
 Flent Site being Lot 6 Block 3, Lazy
 Spring Acres and Lot 33, Block
 "D" Outpost Estates Section 4
 Houston Harris County, Texas

APPROVED: [Signature]
 DIRECTOR OF PUBLIC WORKS
 SUBMITTED BY: R.V.B.
 SCALE: 1" = 20'
 DATE: 10 Sept. 1971
 SURV BY: [Signature]
 P. E. NO. [Signature]

PARCEL NO. 571-71 SPLIT IN TWO NO. 574-67 & 574-68
 11-B-74 NAVIN

101.09 Acre with 10.1
 187.60 = odd lot New Lot

32
 Arnon P. Davila
 161 801/4 19 250

33
 Magnolia Petroleum Co.
 50' Pipe Easement. 13418.0'

5
 Lazy Spring Acres
 Block 3
 Vol. 42 P. 75 H.C.M.R.
 Federico A. Fuentes
 Vol. 3024 P. 374

6
 9518.0'
 574-67

22,171.0'
 574-68

4347

BLALOCK DR.



LAZY SPRING ACRES

BLK 3

LOT

DERRIK

DR

265-23'

100'

154.81'

30'

100'

45°

30'

27-20'

25' Drainage Easement

10' Easement

Scale 1" = 30'

PLAT OF PROPERTY
SCALE 1"=30'

I certify that the above is an accurate plat of the property of FEDERICO A FUENTES
9326 Derrik Dr., Houston, Texas. Made by me this 10th day of September 1955.

Being Lot 5 Block 3 LAZY SPRING ACRES an addition in Harris County, Texas.


G.J.

According to the plat thereof recorded in Volume 42 Page 75 of the Map
Records of Harris County, Texas.

There are no encroachments on this property at this time.

All improvements lie wholly within the property lines of this property.

G. B. Meriwether
G. B. MERIWETHER
REGISTERED PROFESSIONAL ENGINEER
TEXAS NO. 4063

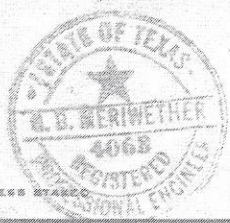

CIVIL ENGINEERING LAND SURVEYING
MERIWETHER & MITCHELL
ENGINEERS
69895
2500 ROCKANUT LANE
PHONE HO 5-2632 HOUSTON, TEXAS


NOTE: DO NOT USE FOR CONSTRUCTION PURPOSE UNLESS STAMPED

4347


CAMPBELL

ROAD

$N0^{\circ}32'20"E$ 980.03'

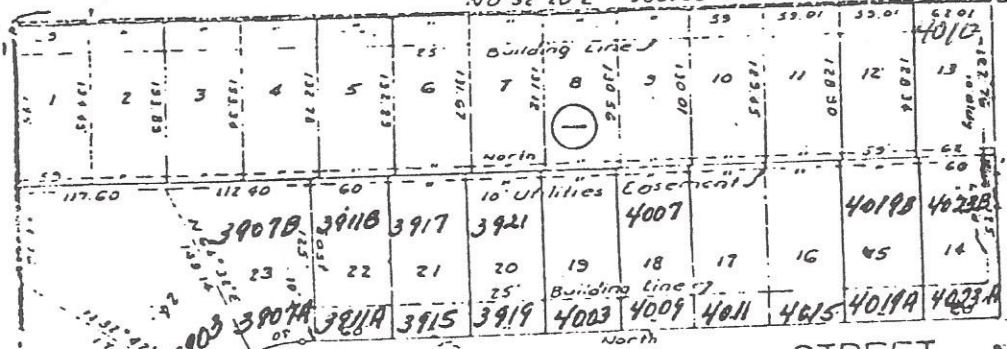

SPRINGMEADOWS STREET

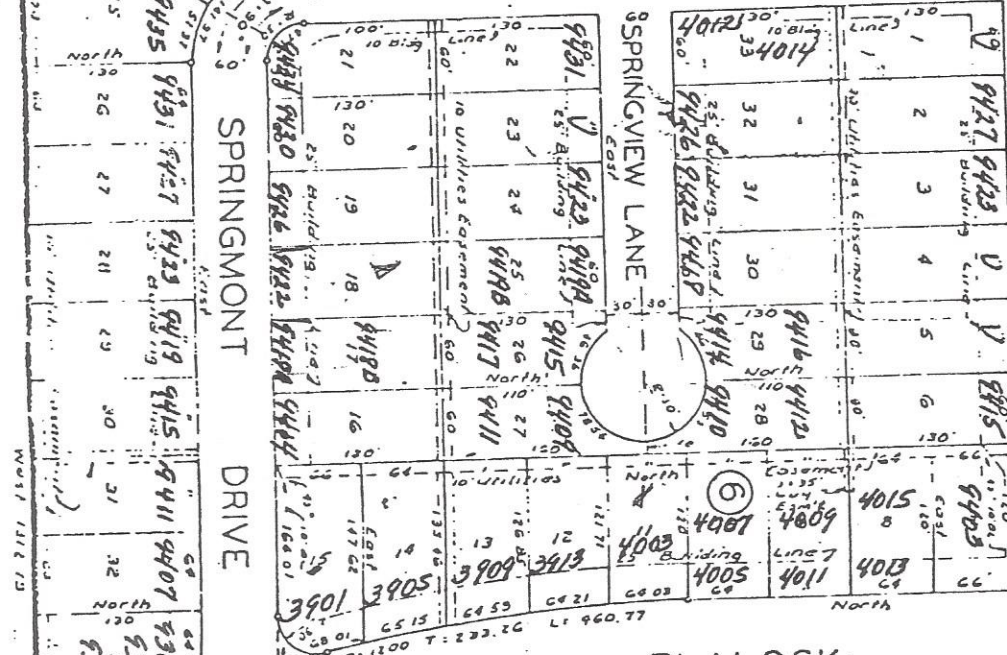


BLALOCK

DERIK

DRIVE


DRIVE

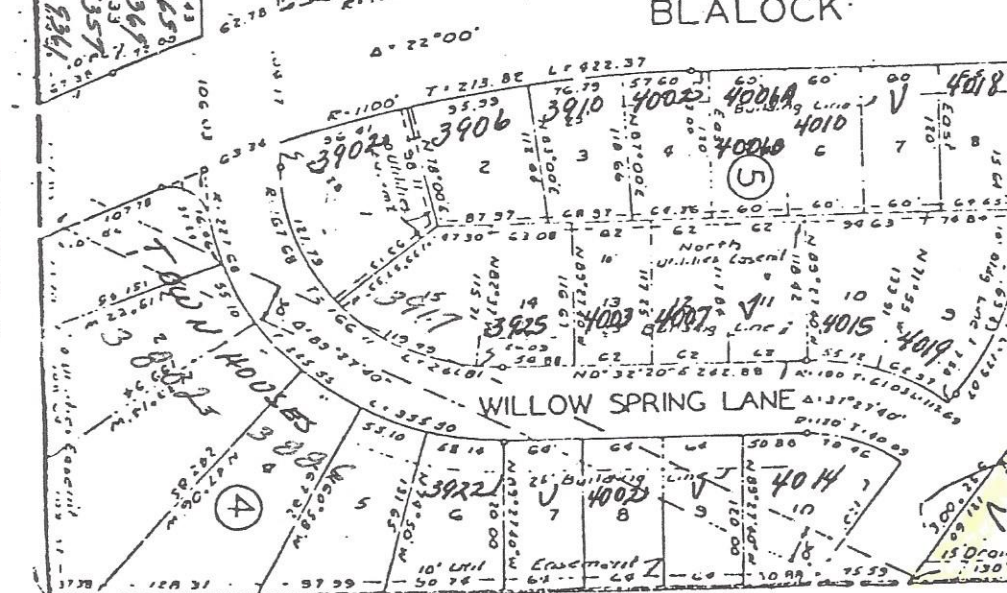


WILLOW SPRING LANE

DRIVE


LAZY SPRING ACRES

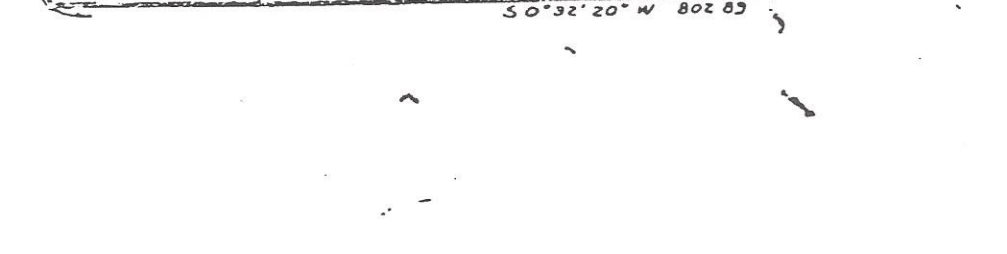


SPRINGMEADOWS STREET

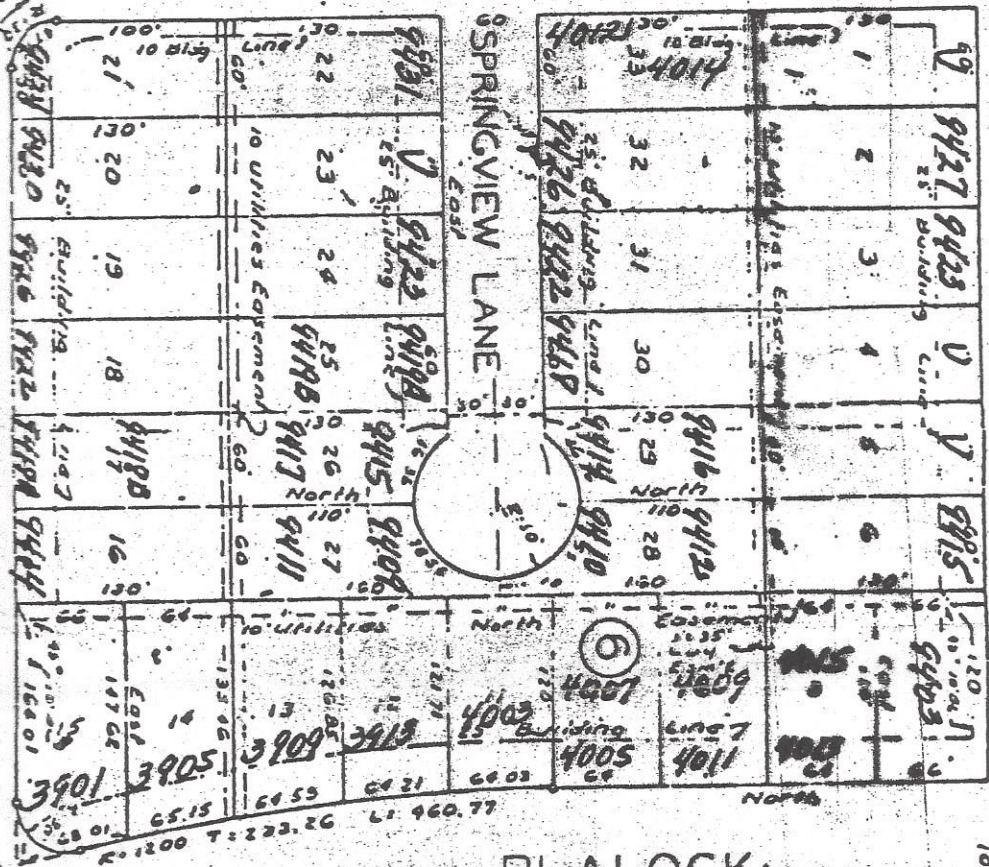

DERRIK

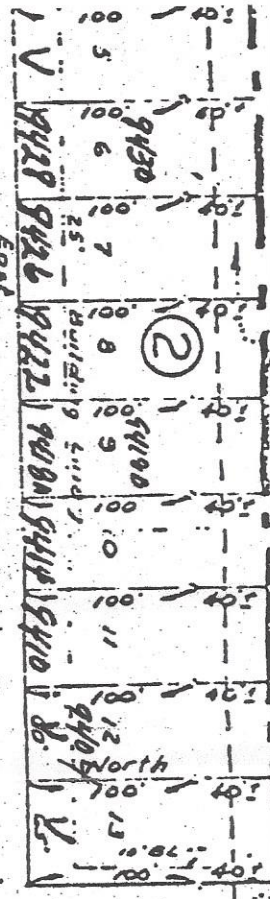


BLALOCK DRIVE

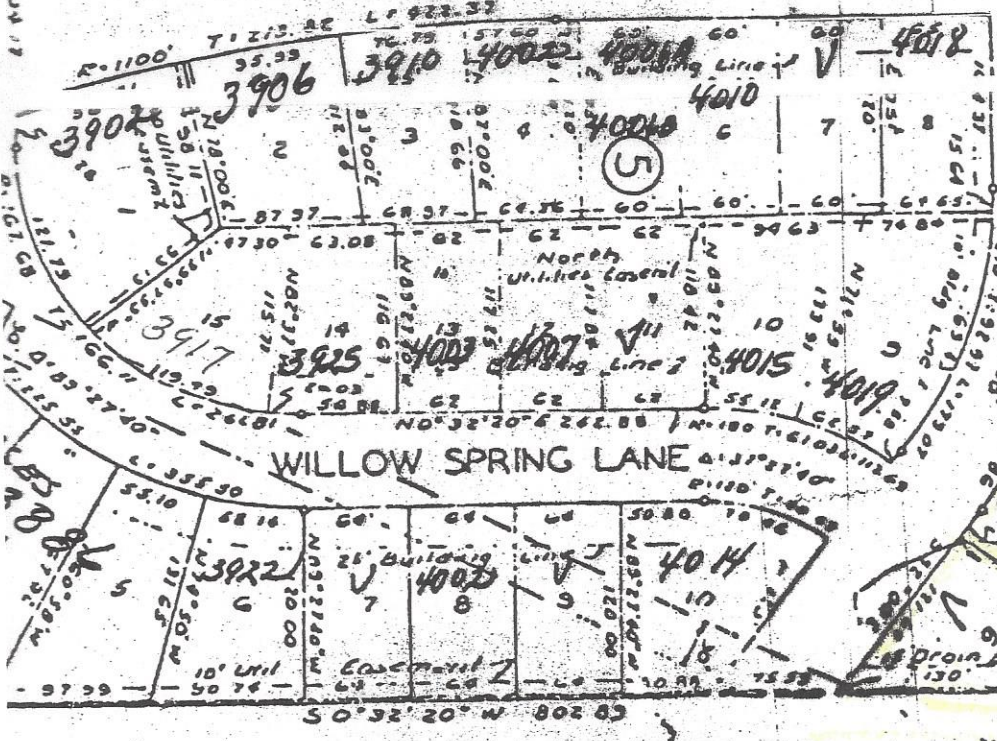

DRIVE



WILLOW SPRING LANE

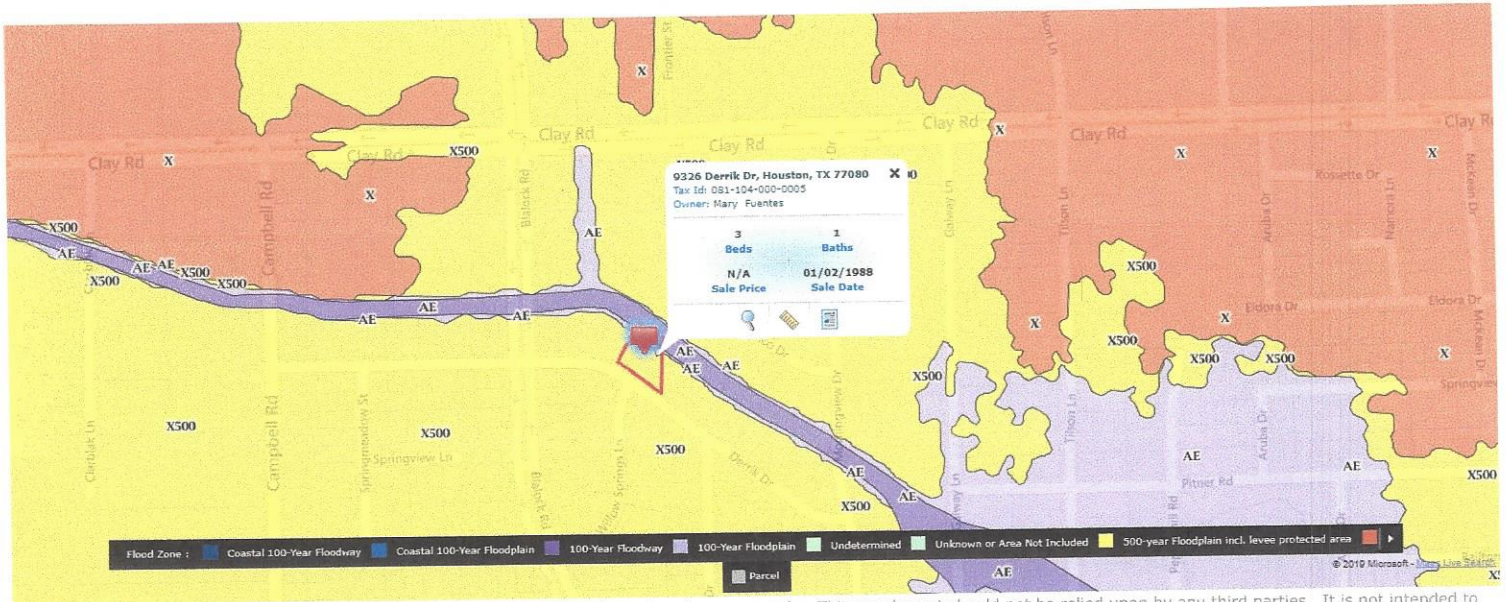

This map/report was produced using multiple sources. It is provided for informational purposes only. This map/report should not be relied upon by any third parties. It is not intended to satisfy any regulatory guidelines and should not be used for this or any other purpose.

Courtesy Of Monique Wren, Elite Texas Properties, Houston Association of REALTORS

The data within this report is compiled by CoreLogic from public and private sources. If desired, the accuracy of the data contained herein can be independently verified by the recipient of this report with the applicable county or municipality.

Map

Generated on 01/08/2019
 Page 1 of 1