


FRONT ELEVATION
SCALE 1/8" = 1'-0"

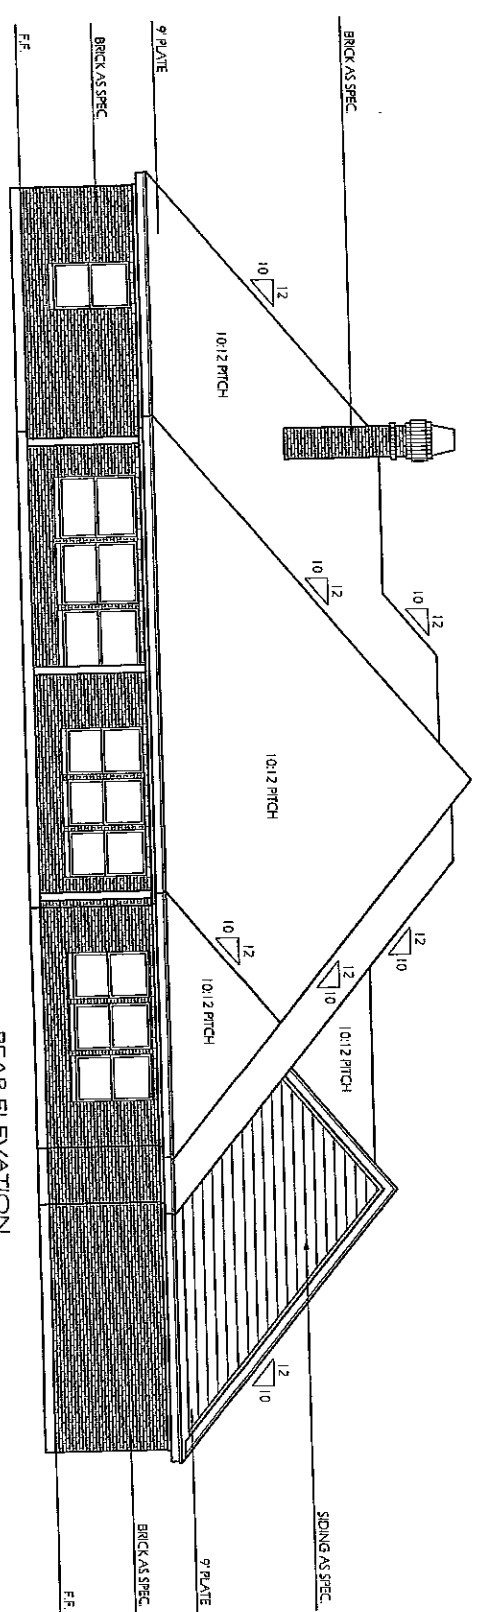

REAR ELEVATION
SCALE 1/8" = 1'-0"

ATTENTION:
ALL DIMENSIONS AND CALL OUTS TO BE VERIFIED FROM
TO FLOOR TO FLOOR. THESE PLANS ARE INTENDED FOR THE
BASIC CONSTRUCTION INFORMATION NECESSARY TO
SUBMITTALS TO COMPLETE THIS PROJECT. THIS MEANS
THAT THESE PLANS MUST BE VERIFIED AND CHECKED
CORRECTED BY THE PERSONS IN AUTHORITY FOR THIS
JOB. ALL CONTRACTORS MUST TAKE PRECEDENCE
OVER ANY PART OF THESE DRAWINGS.



MOORE & SMITH
Builders, Inc.

245 Highmeadows Drive, Aubrey, TX. 76227, 940-440-2669

Dotson Drafting & Design
Chris A. Dotson
607 SOUTH LOCUST ST. SUITE - B
DENTON, TEXAS 76201
PH: 940-354-7525 FAX: 940-384-1528



PLAN
2952L
DATE
1/17/09
PAGE
30 OF 7

