


THE DRAWING AND RELATED DOCUMENTS, REMAIN THE PROPERTY OF D&Q DESIGN AND ARE NOT TO BE REPRODUCED OR COPIED, IN WHOLE OR IN PART, WITHOUT THE EXPRESSED WRITTEN CONSENT FROM D&Q DESIGN.

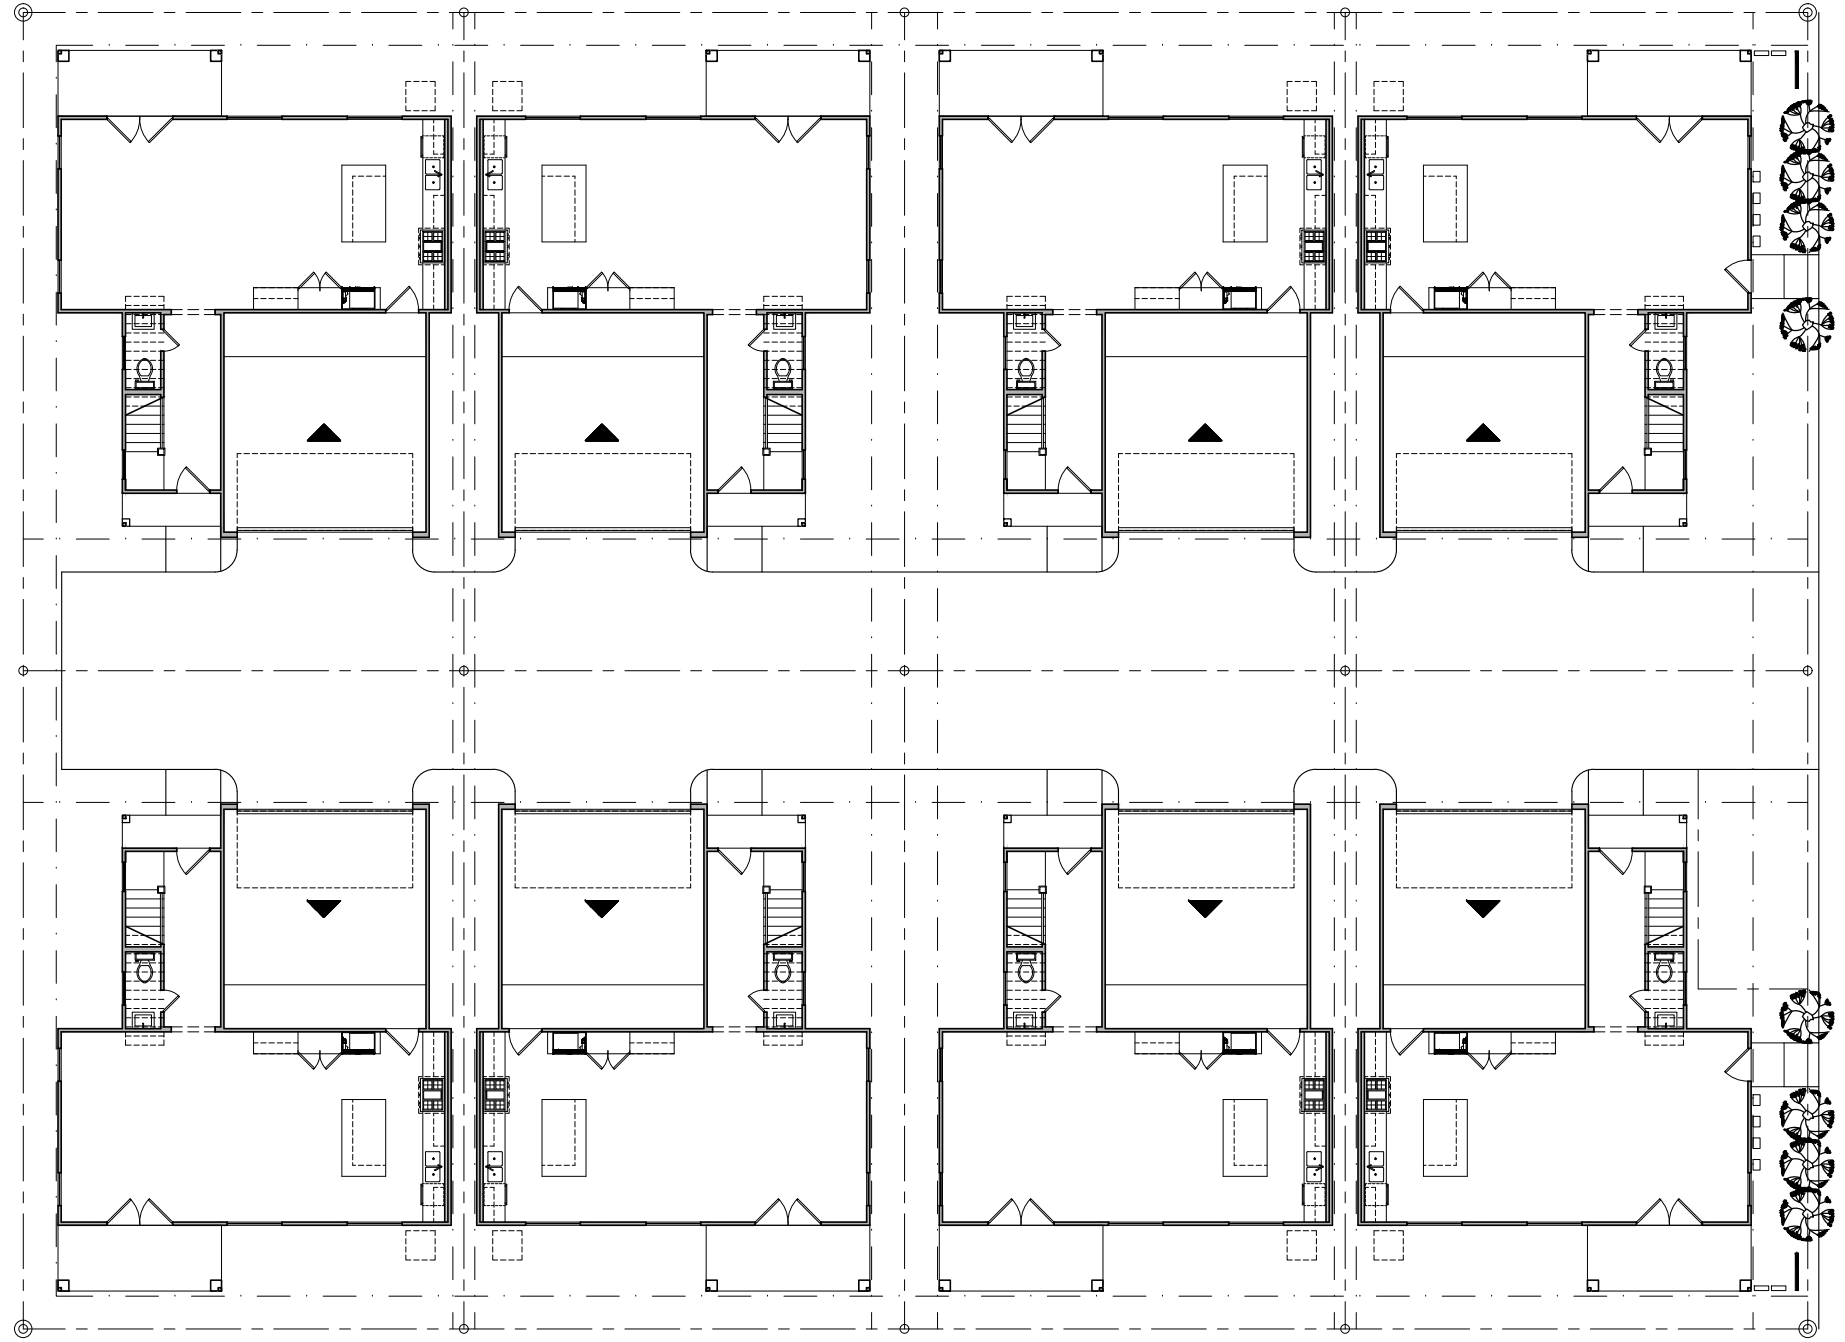

MARK	DATE	DESCRIPTION	MARK	DATE	DESCRIPTION
A	11/08/2017	ISSUED FOR CONSTRUCTION			
B	12/20/2017	COH CORRECTIONS			
C	02/21/2018	COH CORRECTIONS			

CAD DWG FILE: TEXT
COPYRIGHT 2006
ALL RIGHTS RESERVED
DRAWN BY: FD

WOODCREST COURT
806A, 806B, 806C, 806D
808A, 808B, 808C, 808D
WOODCREST DRIVE
HOUSTON, TEXAS

SHEET TITLE
SITE PLAN

SHEET NO.
A0.1

SITE PLAN
Scale: 1/8" = 1'-0"

