



1500 PLAN
FIRST FLOOR LIVING



FRONT ELEVATION

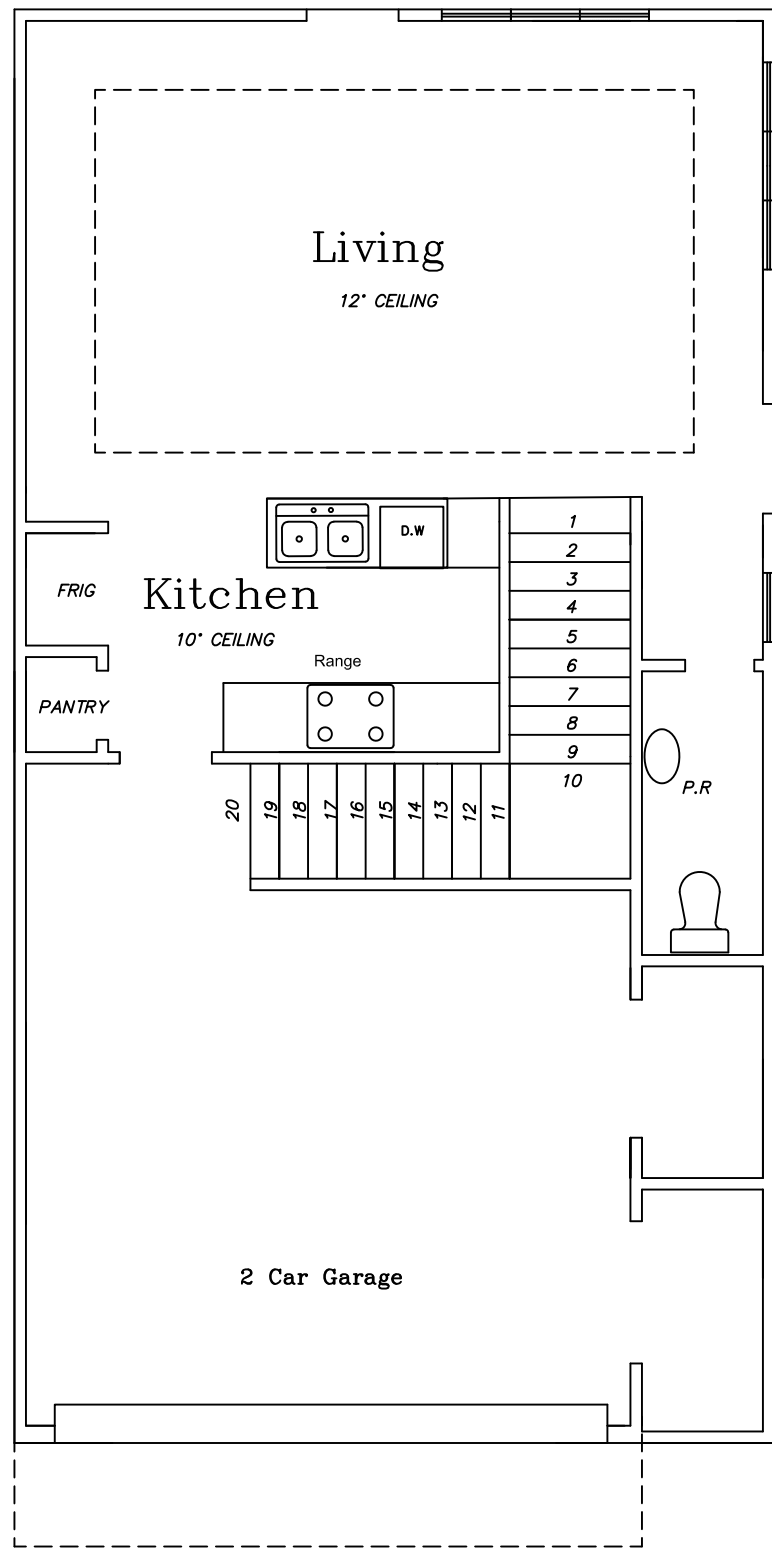

FIRST FLOOR PLAN

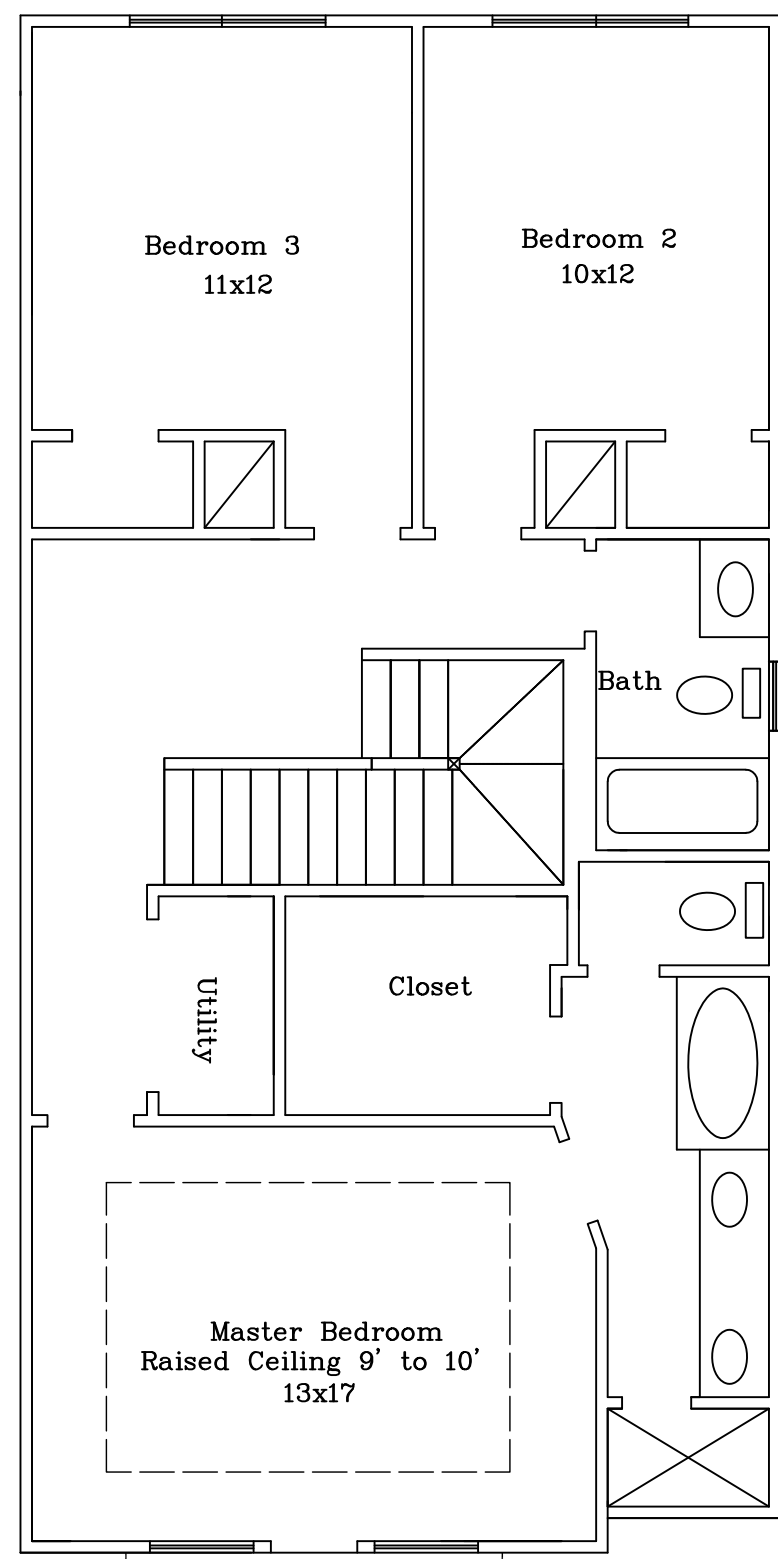

SECOND FLOOR PLAN