
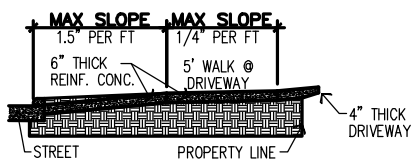


RESERVE "D"

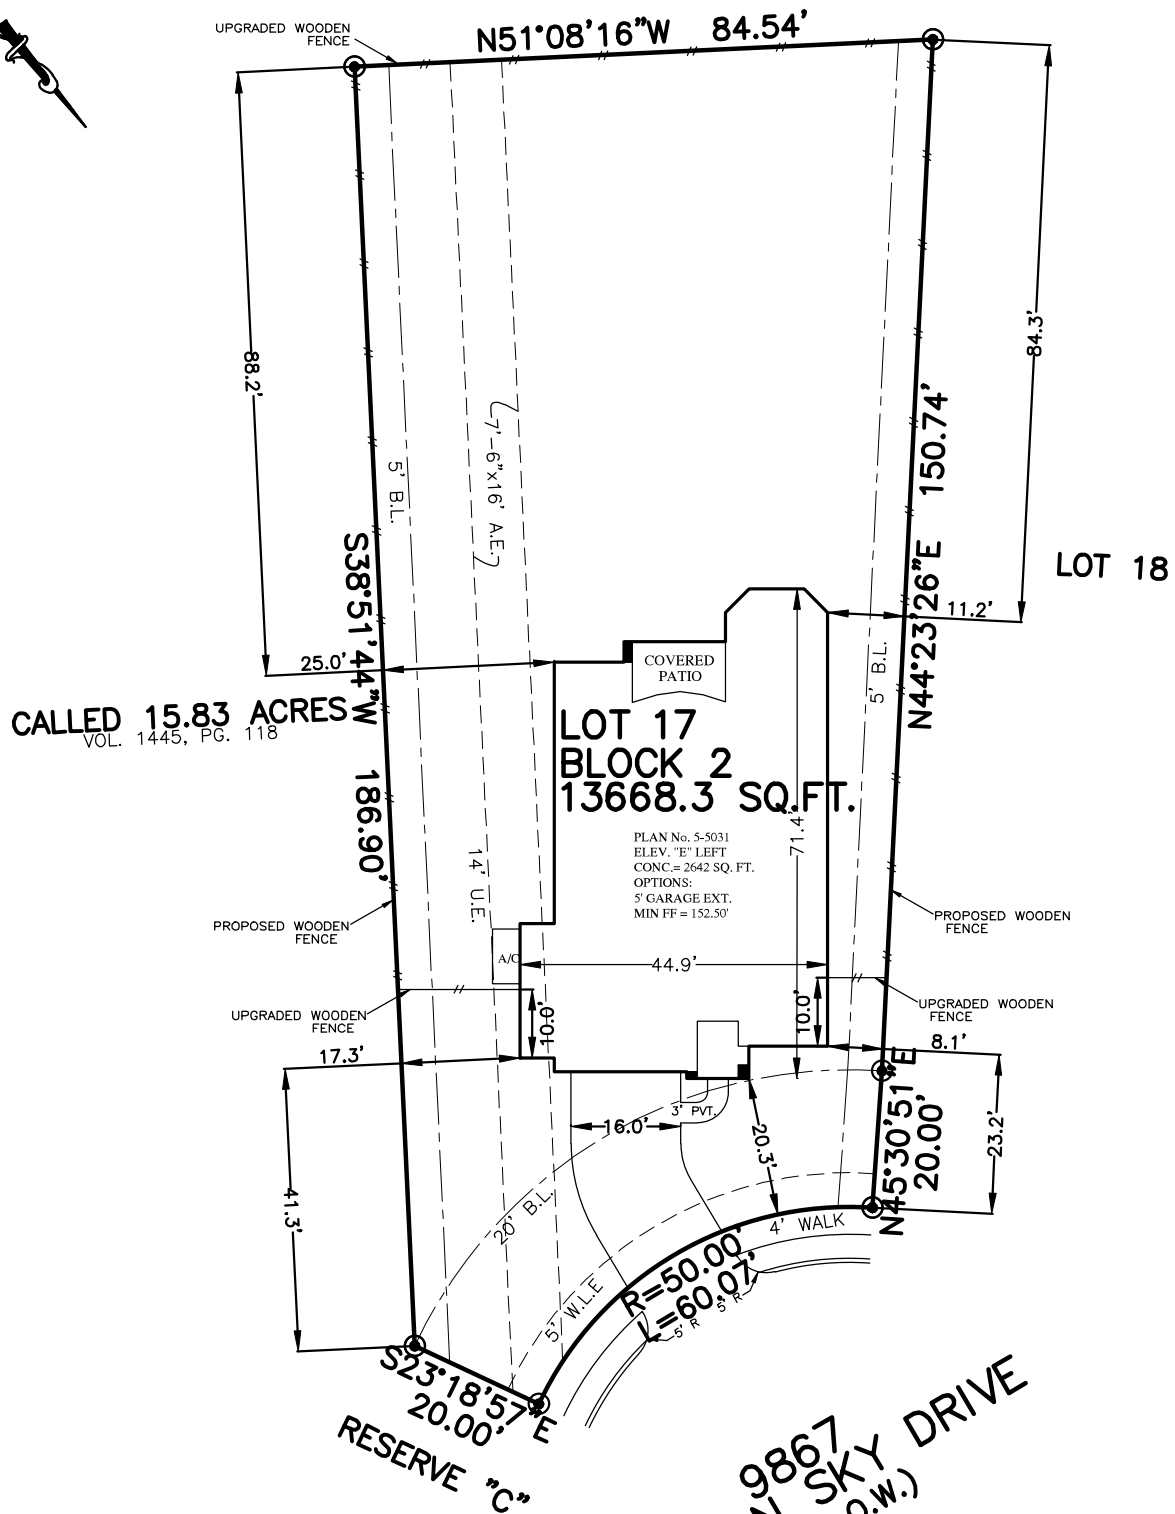

PLOT PLAN

SCALE: 1" = 30'

DRIVEWAY	460 SQ. FT.
IN-TURN	136 SQ. FT.
LEAD WALK	27 SQ. FT.
CITY WALK	166 SQ. FT.
PATIO	0 SQ. FT.
A/C PAD	32 SQ. FT.
FLATWORK	821 SQ. FT.
FRONT SOD	243 SQ. YDS.
REAR SOD	937 SQ. YDS.
FENCE LINE	271.8 LIN. FT.
UPGRADED FENCE LINE	110.6 LIN. FT.
IMPERVIOUS LOT COVERAGE	23.12 %