


FRONT ELEVATION
1/4"=1'-0"

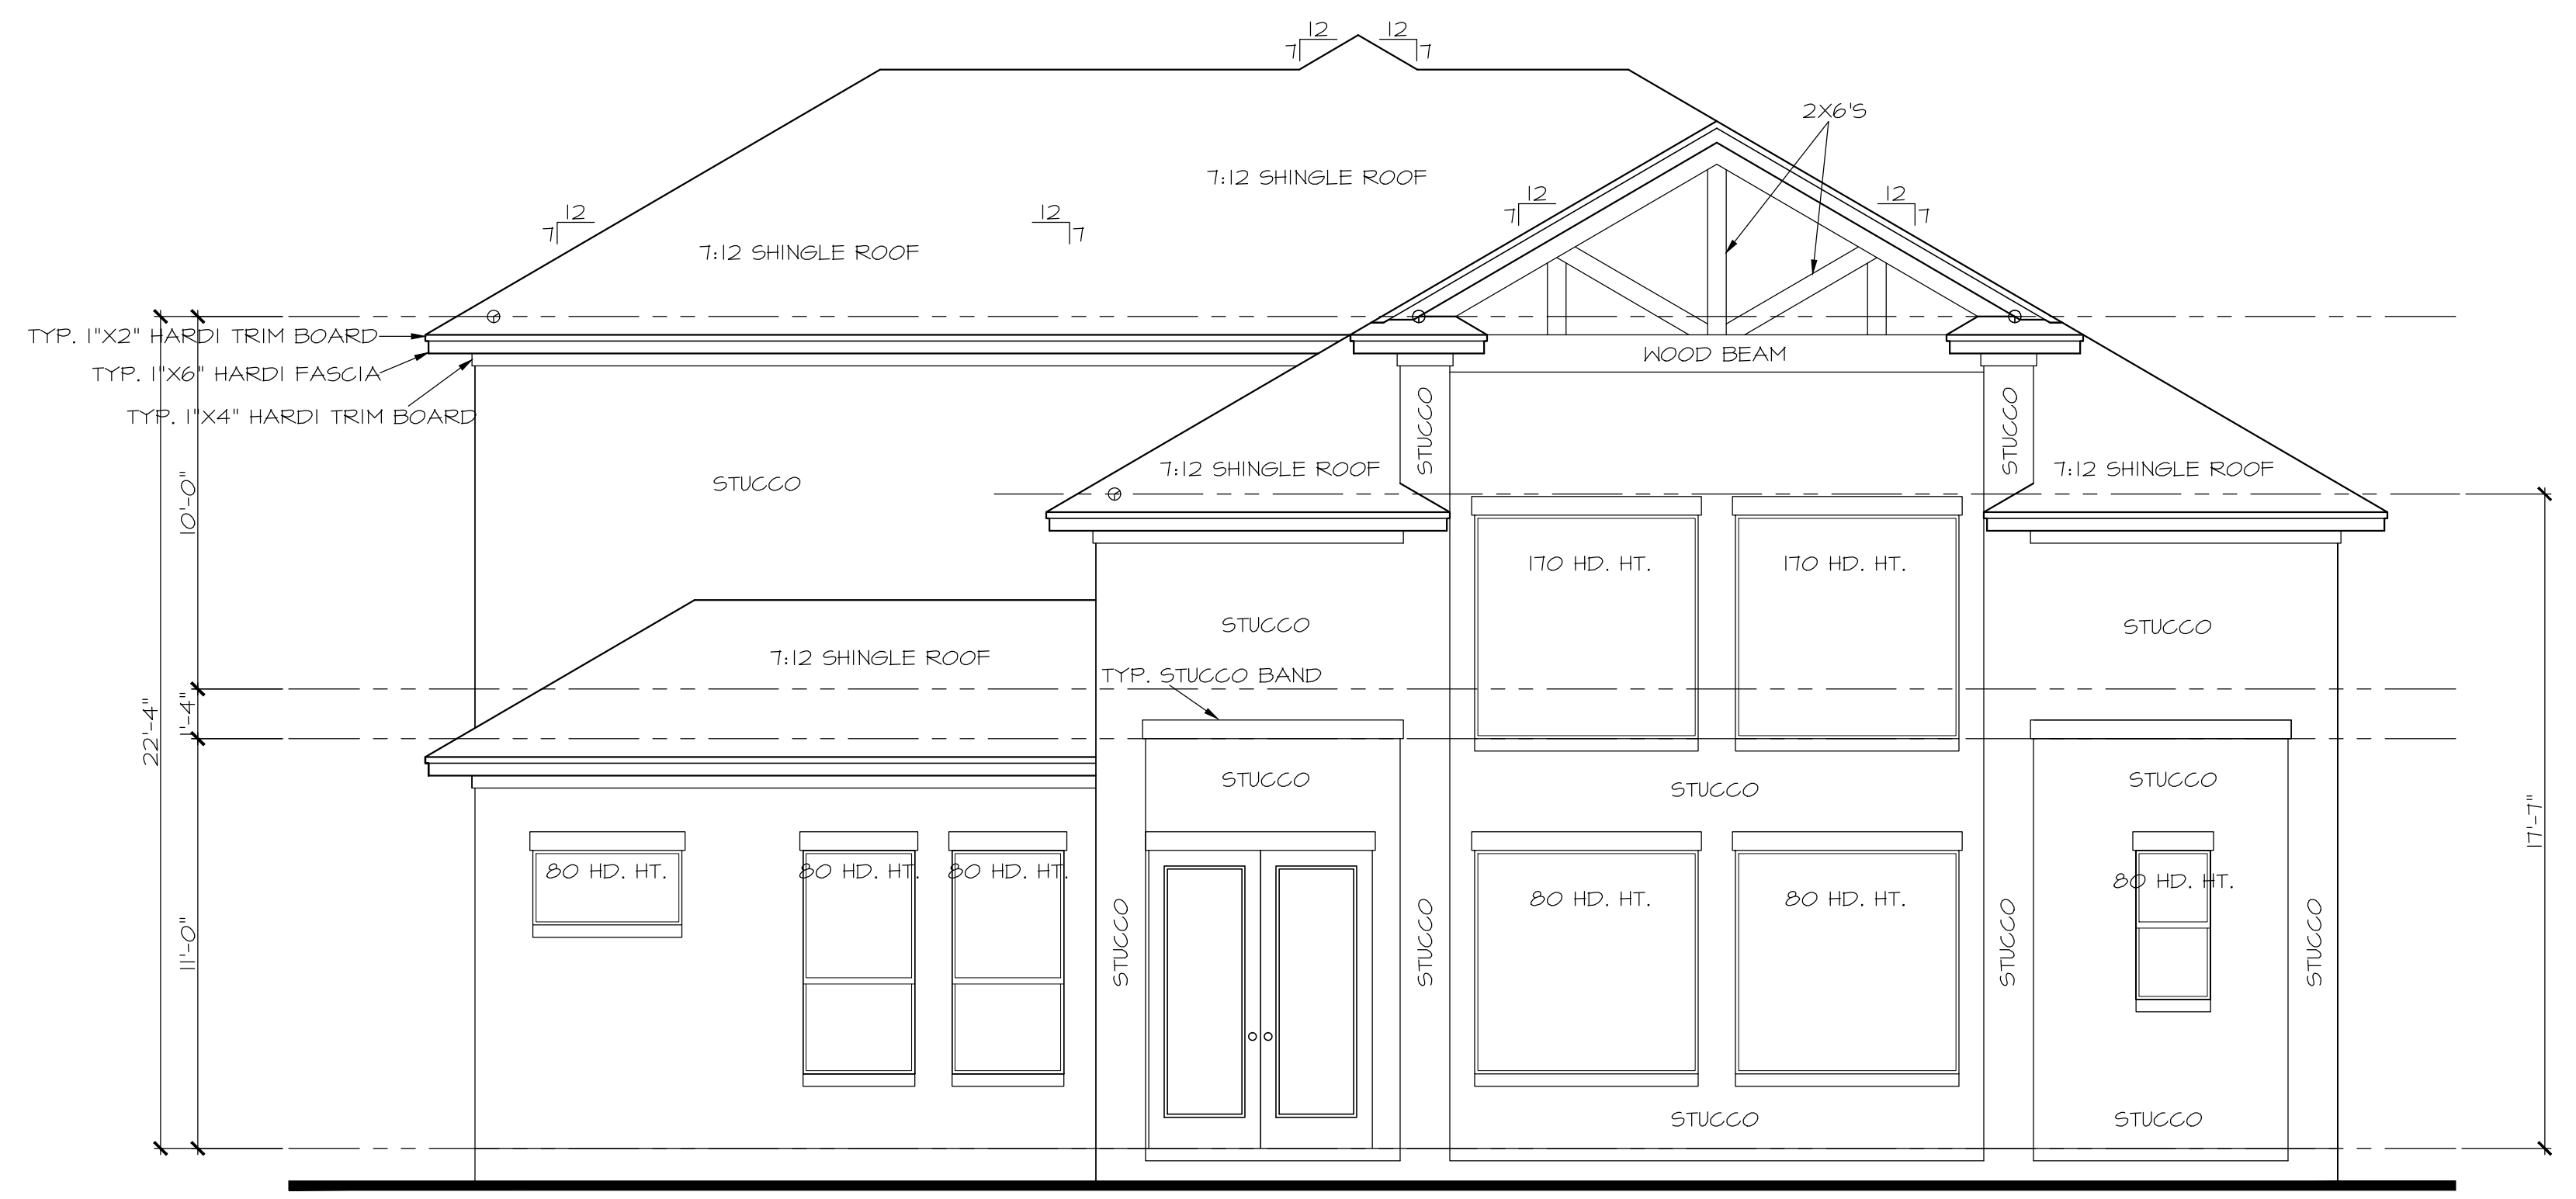

REAR ELEVATION
1/4"=1'-0"

COPYRIGHT WARNING
©
THIS DOCUMENT IS THE PROPERTY OF J. WILBOIS DESIGNER/BUILDER. IT IS TO BE USED ONLY FOR THE PROJECT AND SITE SPECIFICALLY IDENTIFIED IN THESE PLANS. ANY REUSE, REPRODUCTION, OR DISTRIBUTION OF THESE PLANS WITHOUT THE WRITTEN PERMISSION OF J. WILBOIS DESIGNER/BUILDER IS STRICTLY PROHIBITED. ANY UNAUTHORIZED USE OF THESE PLANS SHALL BE AT THE USER'S SOLE RISK AND WITHOUT LIABILITY TO J. WILBOIS DESIGNER/BUILDER. FOR MORE INFORMATION PLEASE WRITE TO J. WILBOIS DESIGNER/BUILDER, 10648 FM 1047 W., WILLIS, TX. 77318 OR CALL (936)242-7184.
THESE PLANS AND SPECIFICATIONS ARE THE PROPERTY OF J. WILBOIS DESIGNER/BUILDER AND WILL BE FURNISHED TO THE CLIENT FOR THE PROJECT SPECIFICALLY IDENTIFIED IN THESE PLANS. THESE PLANS AND SPECIFICATIONS ARE TO BE USED ONLY FOR THE PROJECT SPECIFICALLY IDENTIFIED IN THESE PLANS. ANY REUSE, REPRODUCTION, OR DISTRIBUTION OF THESE PLANS WITHOUT THE WRITTEN PERMISSION OF J. WILBOIS DESIGNER/BUILDER IS STRICTLY PROHIBITED. ANY UNAUTHORIZED USE OF THESE PLANS SHALL BE AT THE USER'S SOLE RISK AND WITHOUT LIABILITY TO J. WILBOIS DESIGNER/BUILDER. FOR MORE INFORMATION PLEASE WRITE TO J. WILBOIS DESIGNER/BUILDER, 10648 FM 1047 W., WILLIS, TX. 77318 OR CALL (936)242-7184.
OR FACT OF ANY WARRANTY BY DESCRIPTION OR OTHERWISE.

A CUSTOM RESIDENCE FOR:

25322 OAK VILLA DR.
SPRING, TEXAS 77389

REVISIONS	10-29-2018
FILE DATE BY	C.W.
JOB	2018-32
SHEET	4 OF 11