




TEL 832-230-5490 • FAX 832-230-5675 • WWW.STRUCTUREDHOUSTON.COM  
 8807 ENSMOTT RD., SUITE 2000 • HOUSTON, TX 77040

DATE 9-17-19  
 Name TOMY HUONG TANG  
 Address 12605 WILLOWCREEK DR  
 Phone (Home) 281-381-7677  
 (Work) \_\_\_\_\_

**STRUCTURE DESCRIPTION**

Siding: Front \_\_\_\_\_ Back 1/2 Sides 1/2  
 Stories 1 1 1/2 2 Other \_\_\_\_\_  
 Foundation: Slab PT B&B P/B  
 Beam Depth: \_\_\_\_\_ Lot Type: \_\_\_\_\_

**PIER/PILING LOCATION DIAGRAM**

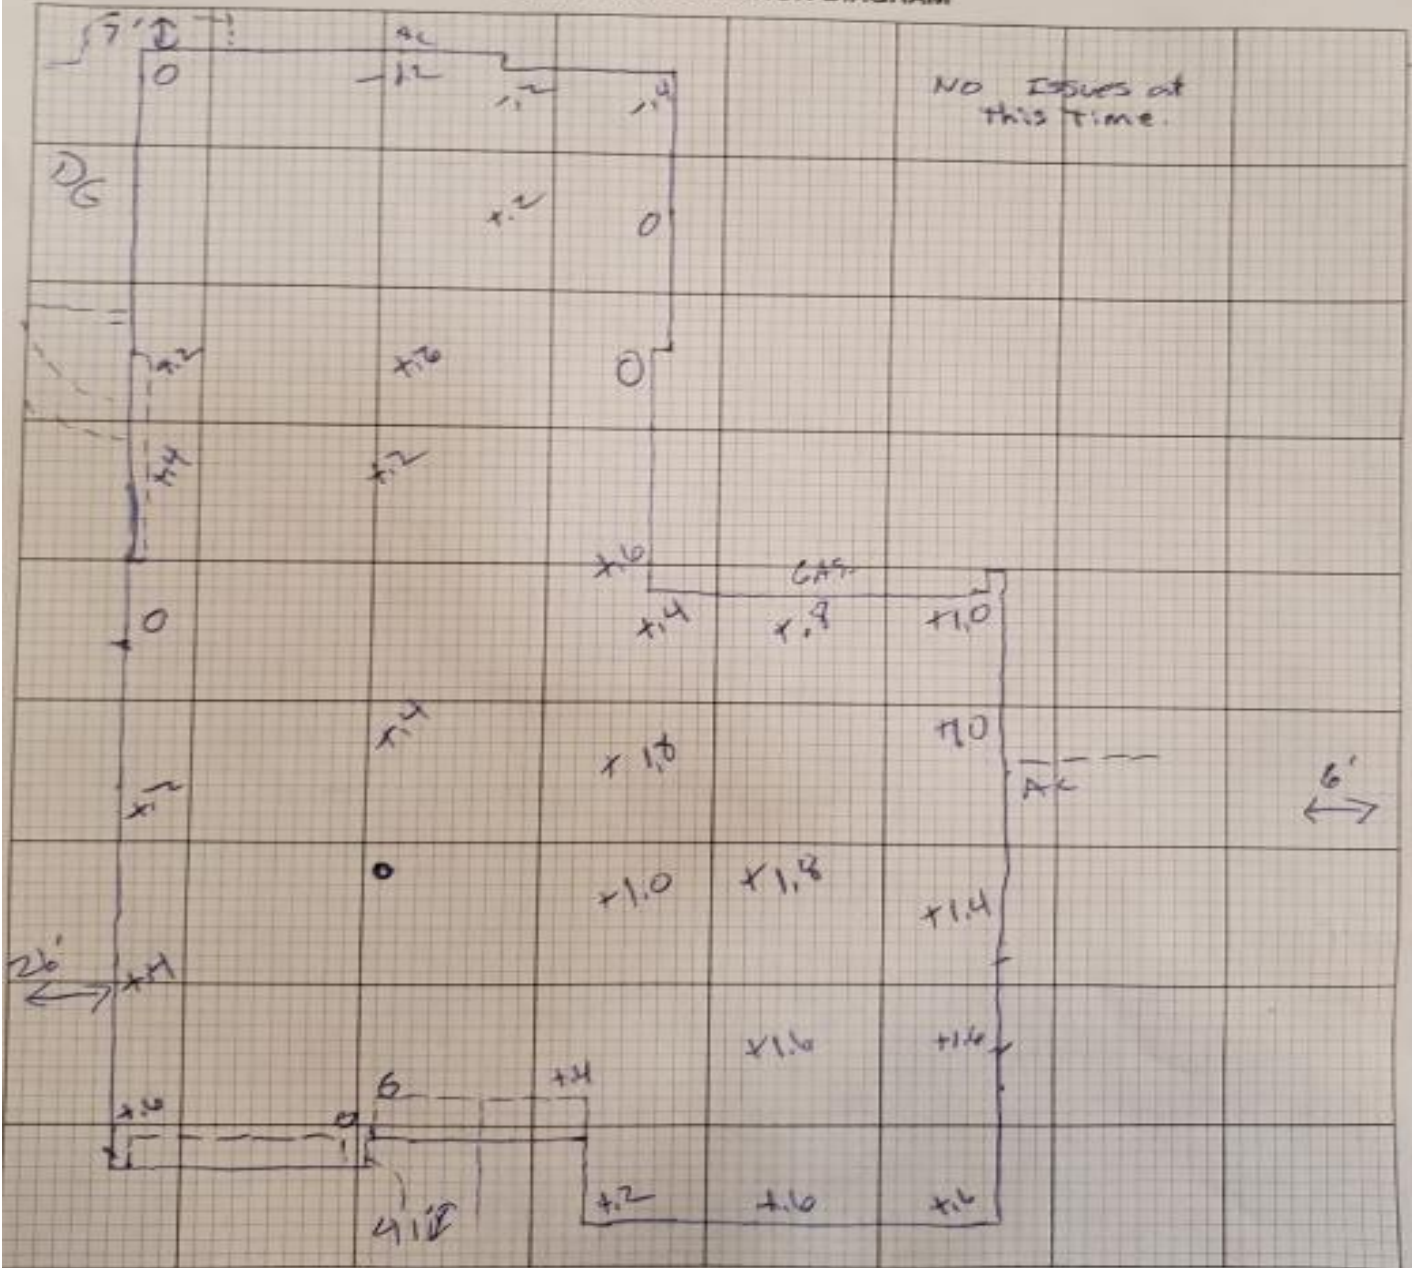

**TOTAL NUMBER OF PILINGS**

INTERIOR \_\_\_\_\_  
 EXTERIOR \_\_\_\_\_

**LEGEND:**

- Exterior Pilings
- Interior Pilings
- ⊙ Concrete Breakout
- ▼ Uretex Injections
- Existing Piers/Pilings

**1 INCH = 10 FEET**