



OUTDOOR OASIS

Outdoor Oasis

PO Box 17721
Sugar Land, TX 77496

Estimate

Office Number	713-557-7999
E-mail	Customerservice@myoutdooroasis.com

Date
10/23/2015


Customer Contact Information Steve & Tracy Askew 1404 Maryland Street Houston, TX 77006	Customer E-mail	Web Site myoutdooroasis.com
	tracyamoretti@yahoo.com	
	Customer Phone	
	210-639-0152	

Description	Qty	Rate	Total
Remove old deck cut down and remove 1 small tree and stump- haul away all debris		24,500.00	24,500.00
Deck and patio covered area (Pergola): 31x8 Deck with seating with built in storage under the seats in 2 areas- deck made of treated lumber, stained and sealed 20 x10 Pergola Made with Cedar posts and Beams either painted or using treated lumber wrapped in hardie with roofing on top. 1 Ceiling Fan (\$150 budget for fan) in Pergola with light strands to extend along the perimeter of pergola. Gas Fire pit just below the deck using a natural limestone. Built in a square shape. Landscaping the area with plants, grass and decorative rock. Using similar color flagstone on the walk from the deck to connect with other flagstone area.			
Additional Discount		-1,500.00	-1,500.00


First Payment \$12,000
[Signature]

Thank you for your business. <i>[Signature]</i>	Total
--	--------------


unpaid invoices are subject to collection and if enforced, Outdoor Oasis, LLC shall be entitled to recover reasonable attorney's fees, court costs and interest at a legal rate for any sums owed.

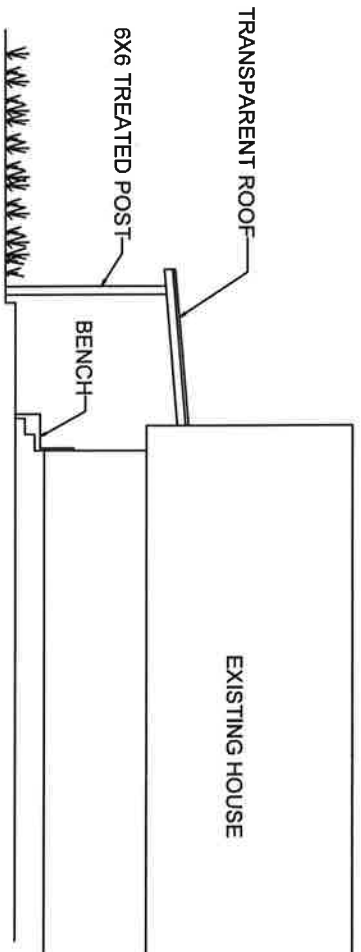

2 SECTION
SCALE: NTS

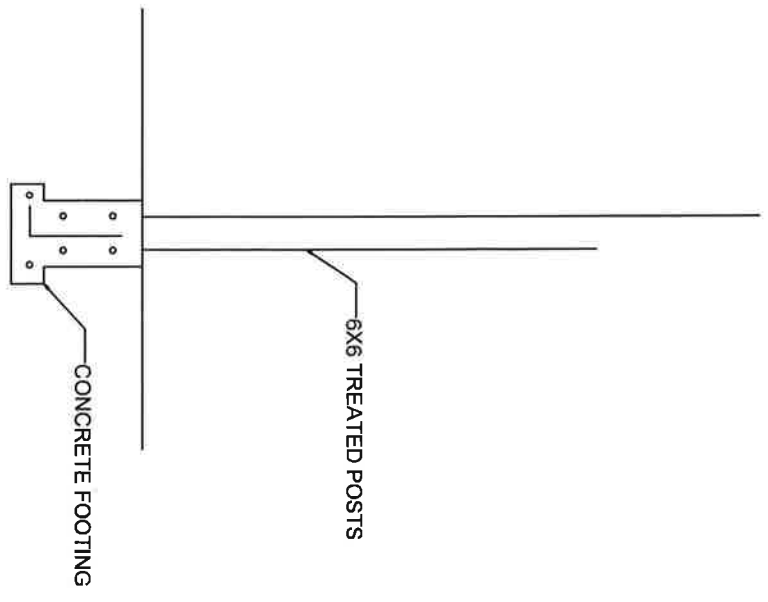


1 FOOTING
SCALE: NTS

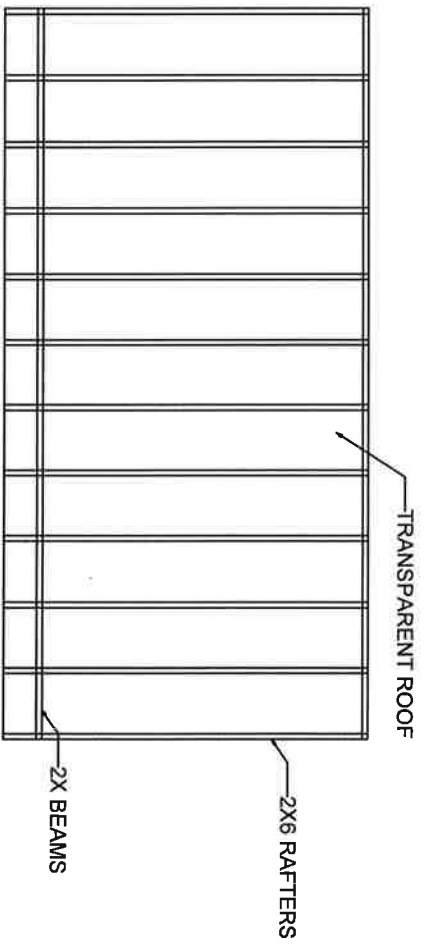


3 FRAMING PLAN
SCALE: NTS

CONTRACTOR: OASIS HOME SERVICES

ADDRESS:

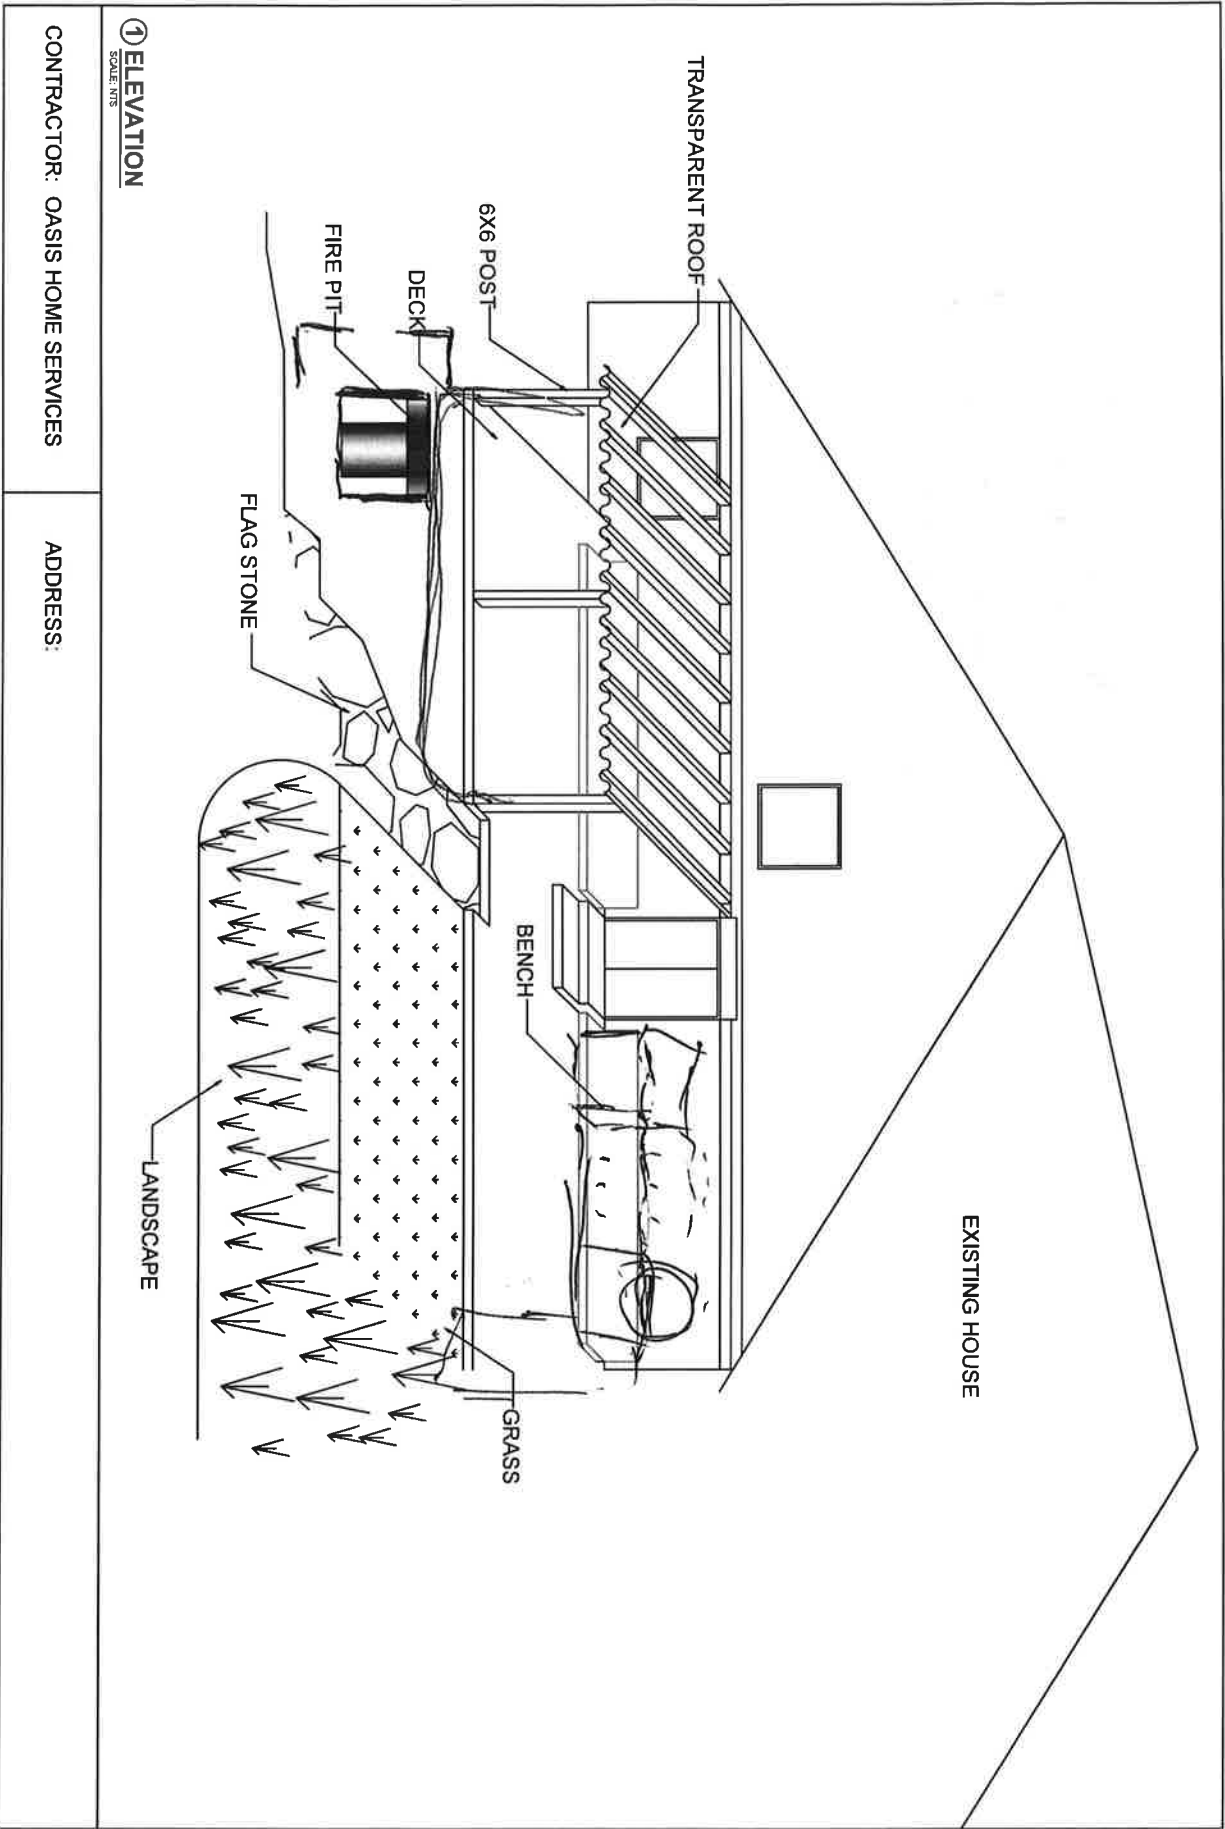

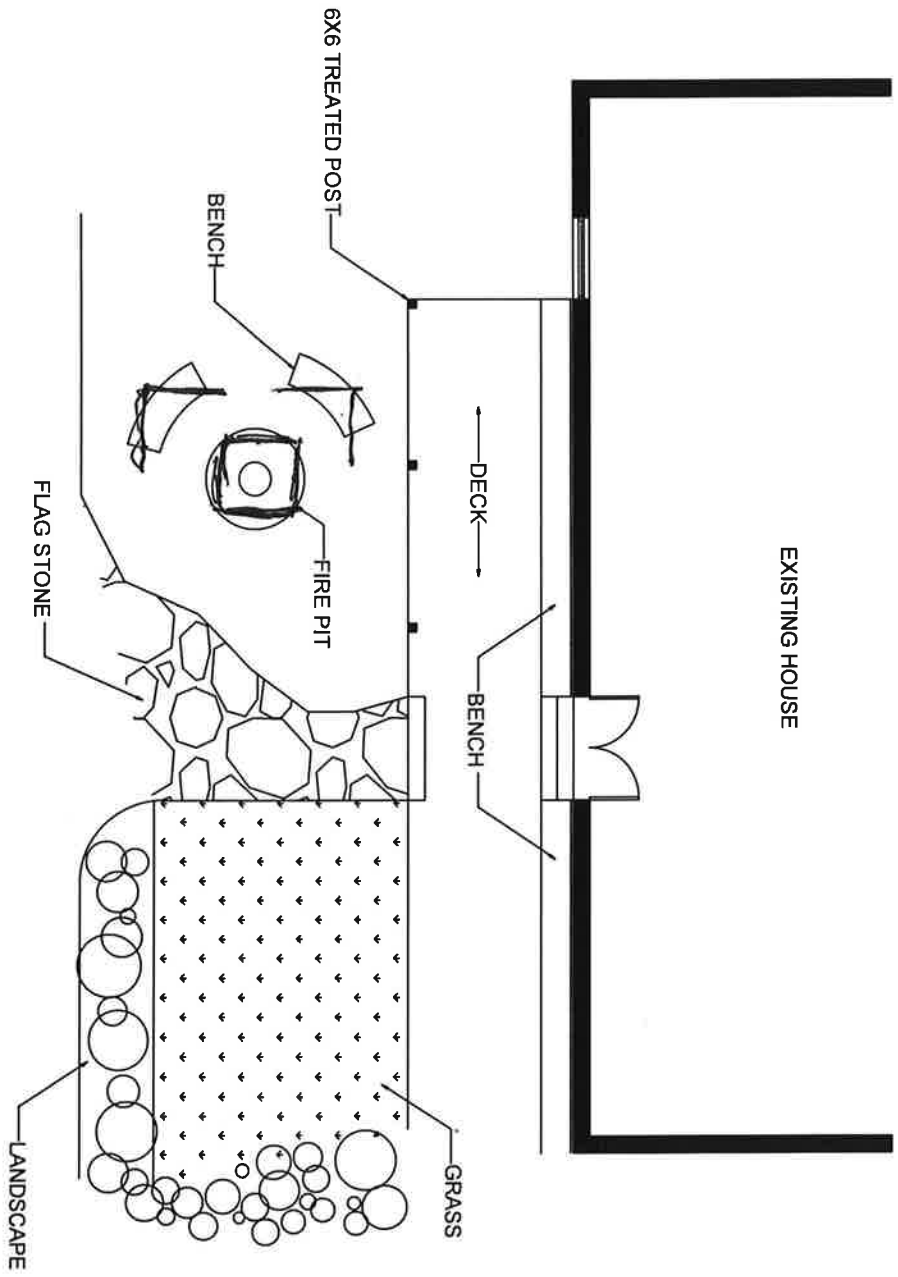

① FLOOR PLAN
SCALE: N/A

CONTRACTOR: OASIS HOME SERVICES

ADDRESS: