

ADDRESS 12011 RIDGEWOOD CANYON JOB

LOT 4 BLOCK 9 SECTION IA PLAN

SUBDIVISION BROOKWOOD HOUSE S.F. 3442 SF +

SCALE 1/16" = 1'-0" DATE 7-27-90 REORAN


**Village Builders**

FRIENDSWOOD DEVELOPMENT COMPANY


P.O. Box 2567 Houston, Texas 77252-2567

① FENCE GATE  
6'


② Address on  
Right side  
AS MARK -

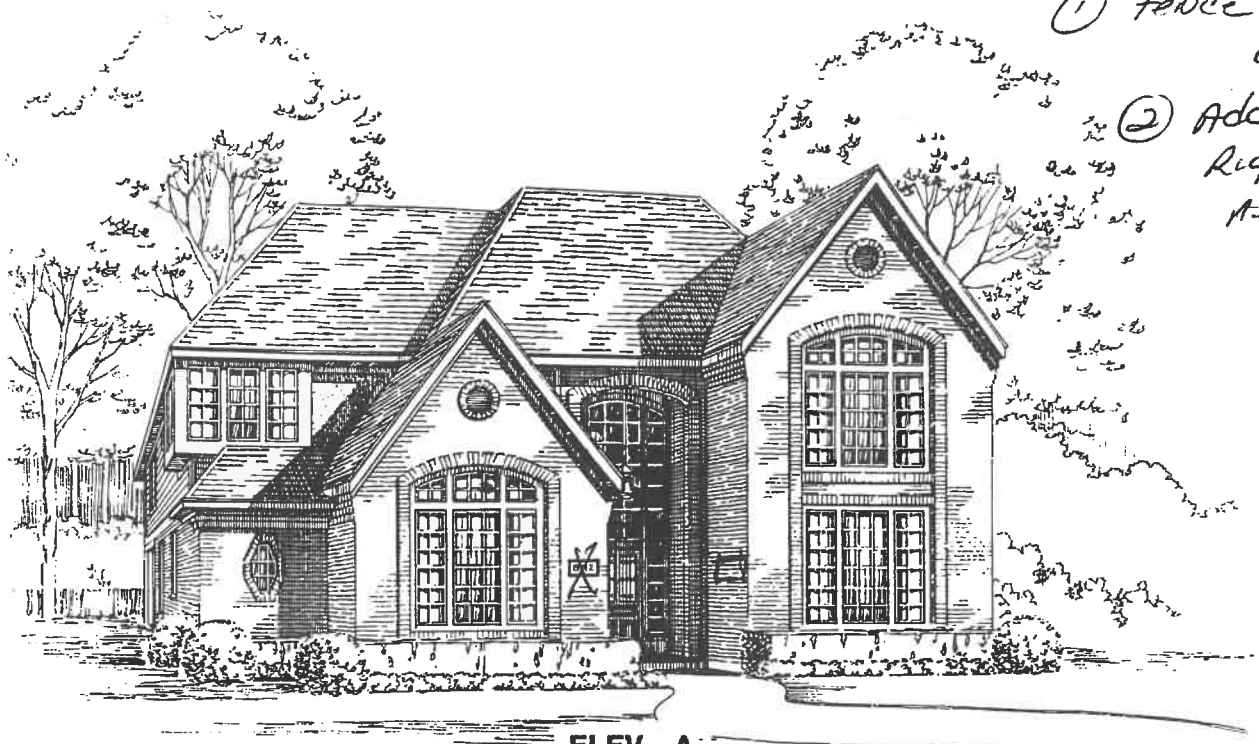

ELEV. A

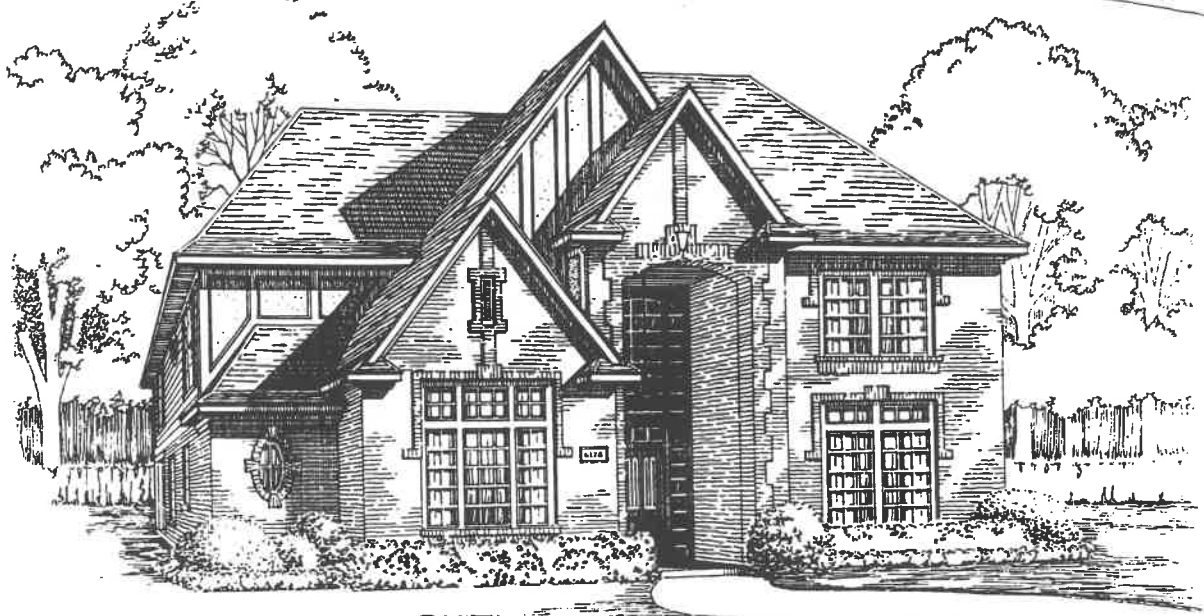

ELEV. B

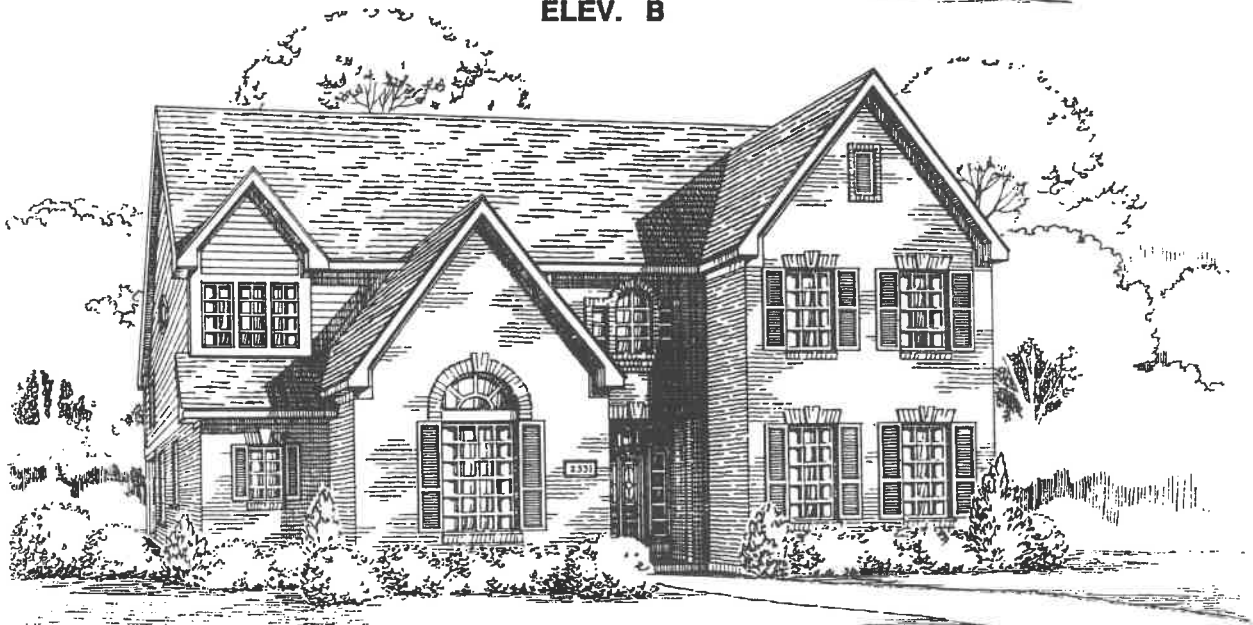

ELEV. C

VINYL

# The Classic Series

Ridgewood Canyon


12011

NAIR.

Plan 3442

TIMESPAN  
67851

TIMESPAN  
67854

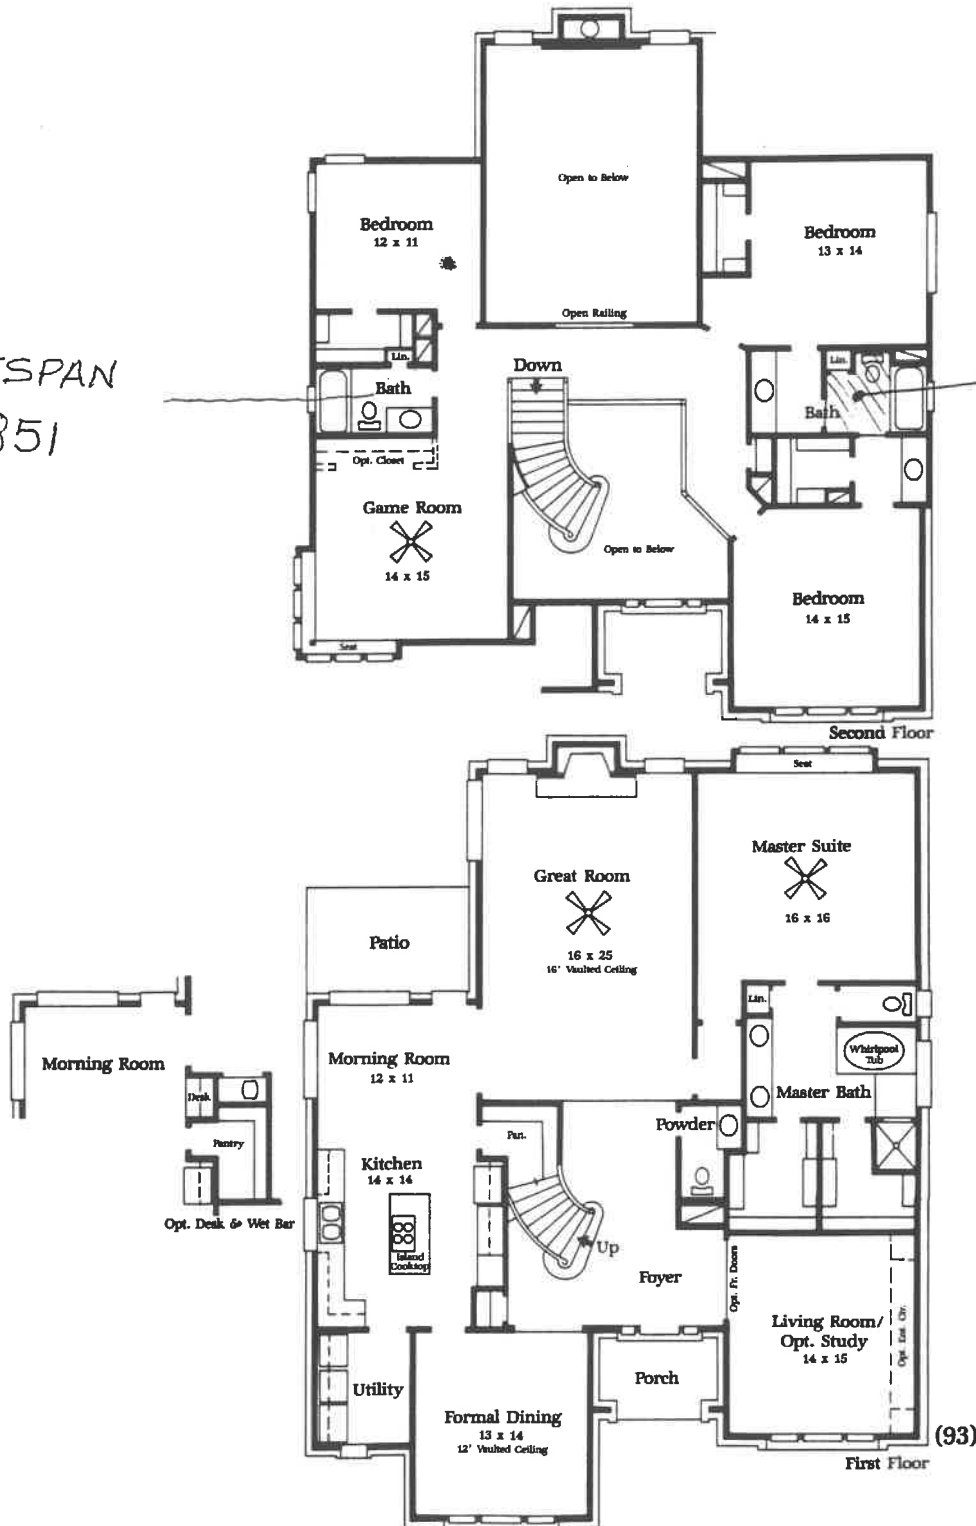

**Village Builders**

FRIENDSWOOD DEVELOPMENT COMPANY