



# DRAINAGE PLAN

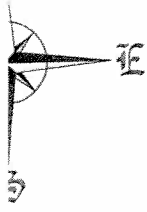

1" = 20'

14

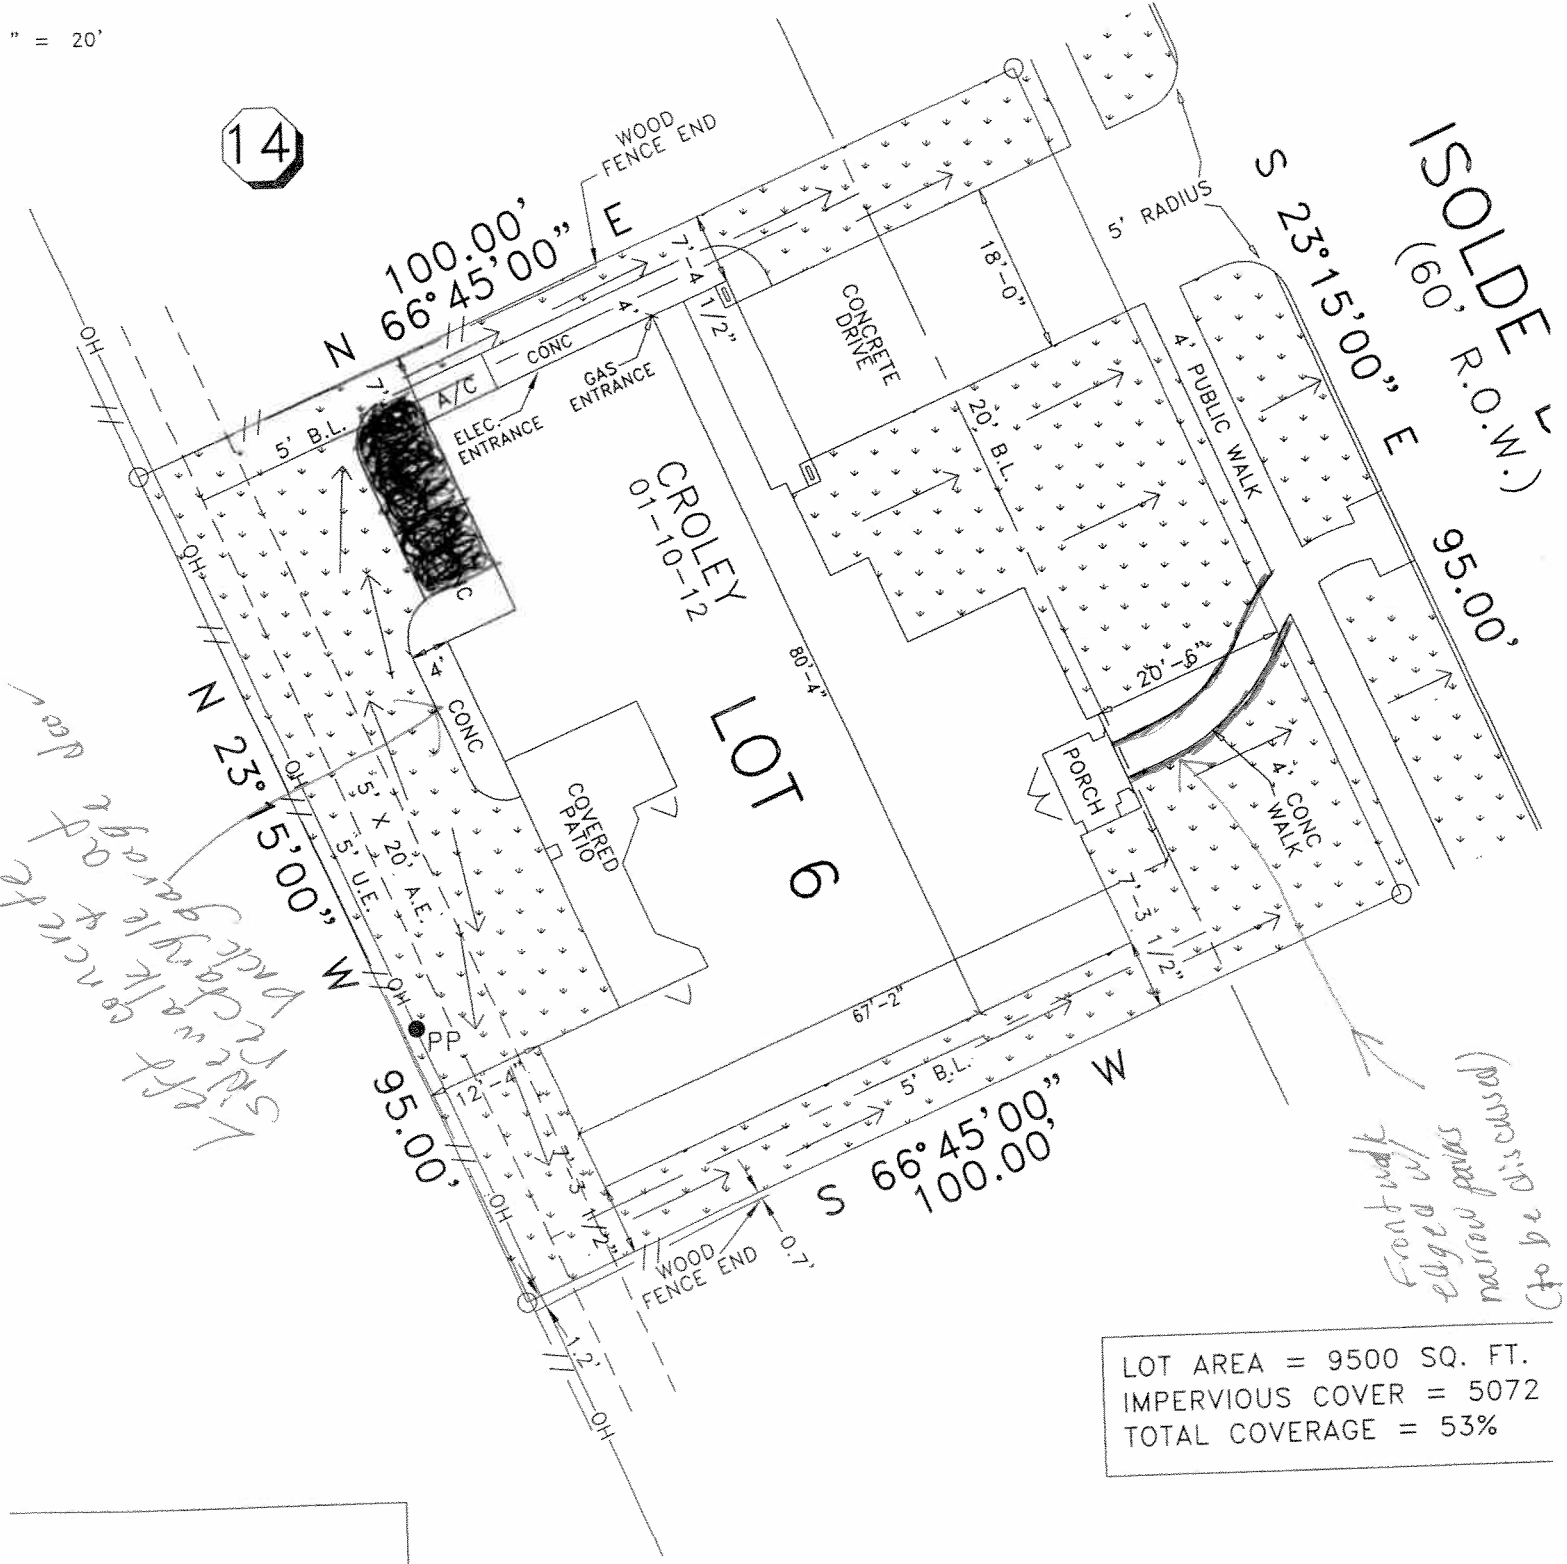

*Left concrete  
5' x 20' A.E.  
5' U.E.  
5' x 20' A.E.  
5' U.E.  
5' x 20' A.E.  
5' U.E.*

*Front walk  
edged w/  
narrow pavers  
(to be discussed)*

LOT AREA = 9500 SQ. FT.  
IMPERVIOUS COVER = 5072  
TOTAL COVERAGE = 53%

CUSTOMER'S SIGNATURE \_\_\_\_\_  
DATE \_\_\_\_\_

ISOLDE  
415 ISOLDE DRIVE