




FLATWORK	B.L. BUILDING LINE	U.E. UTILITY BASEMENT	A.E. AERIAL BASEMENT	★ LIGHT POLE	⊗ MANHOLE
PROPERTY LINE	G.B.L. GARAGE BUILDING LINE	W.L.E. WATER LINE BASEMENT	D.E. DRAINAGE BASEMENT	⊠ ELECTRIC BOX	⊠ GRATE DRAIN
BUILDING LINE	(B.G.) BUILDER GUIDELINES	S.S.E. SANITARY SEWER BASEMENT	E.E. ELECTRIC BASEMENT	⊡ FIBER OPTIC	⊠ PAD MOUNTED TRANSFORMER
EASEMENT	F.F. FINISHED FLOOR	STM.S.E. STORM SEWER BASEMENT	○ WATER VALVE	⊡ TELEPHONE PEDESTAL	⊡ GAS METER
WOODEN FENCE	EXT. EXTENDED	P.A.E. PRIVATE ACCESS EASEMENT	○ FIRE HYDRANT	⊡ CABLE PEDESTAL	⊡ WATER METER
WROUGHT IRON FENCE	R.O.W. RIGHT-OF-WAY	P.U.E. PRIVATE UTILITY BASEMENT	● MONUMENT	⊡ W	⊡ MANHOLE & INLET
CHAIN LINK FENCE	T.O.F. TOP OF FORM	PVT. PRIVATE	○ I.R. IRON ROD	● POWER POLE	⊠ INLET
OVERHEAD ELECTRIC	ELEV. ELEVATION	FND. FOUND	○ I.P. IRON PIPE		

LAUREL PARK SEC. 4
FILM CODE No. 683044, H.C.M.R.

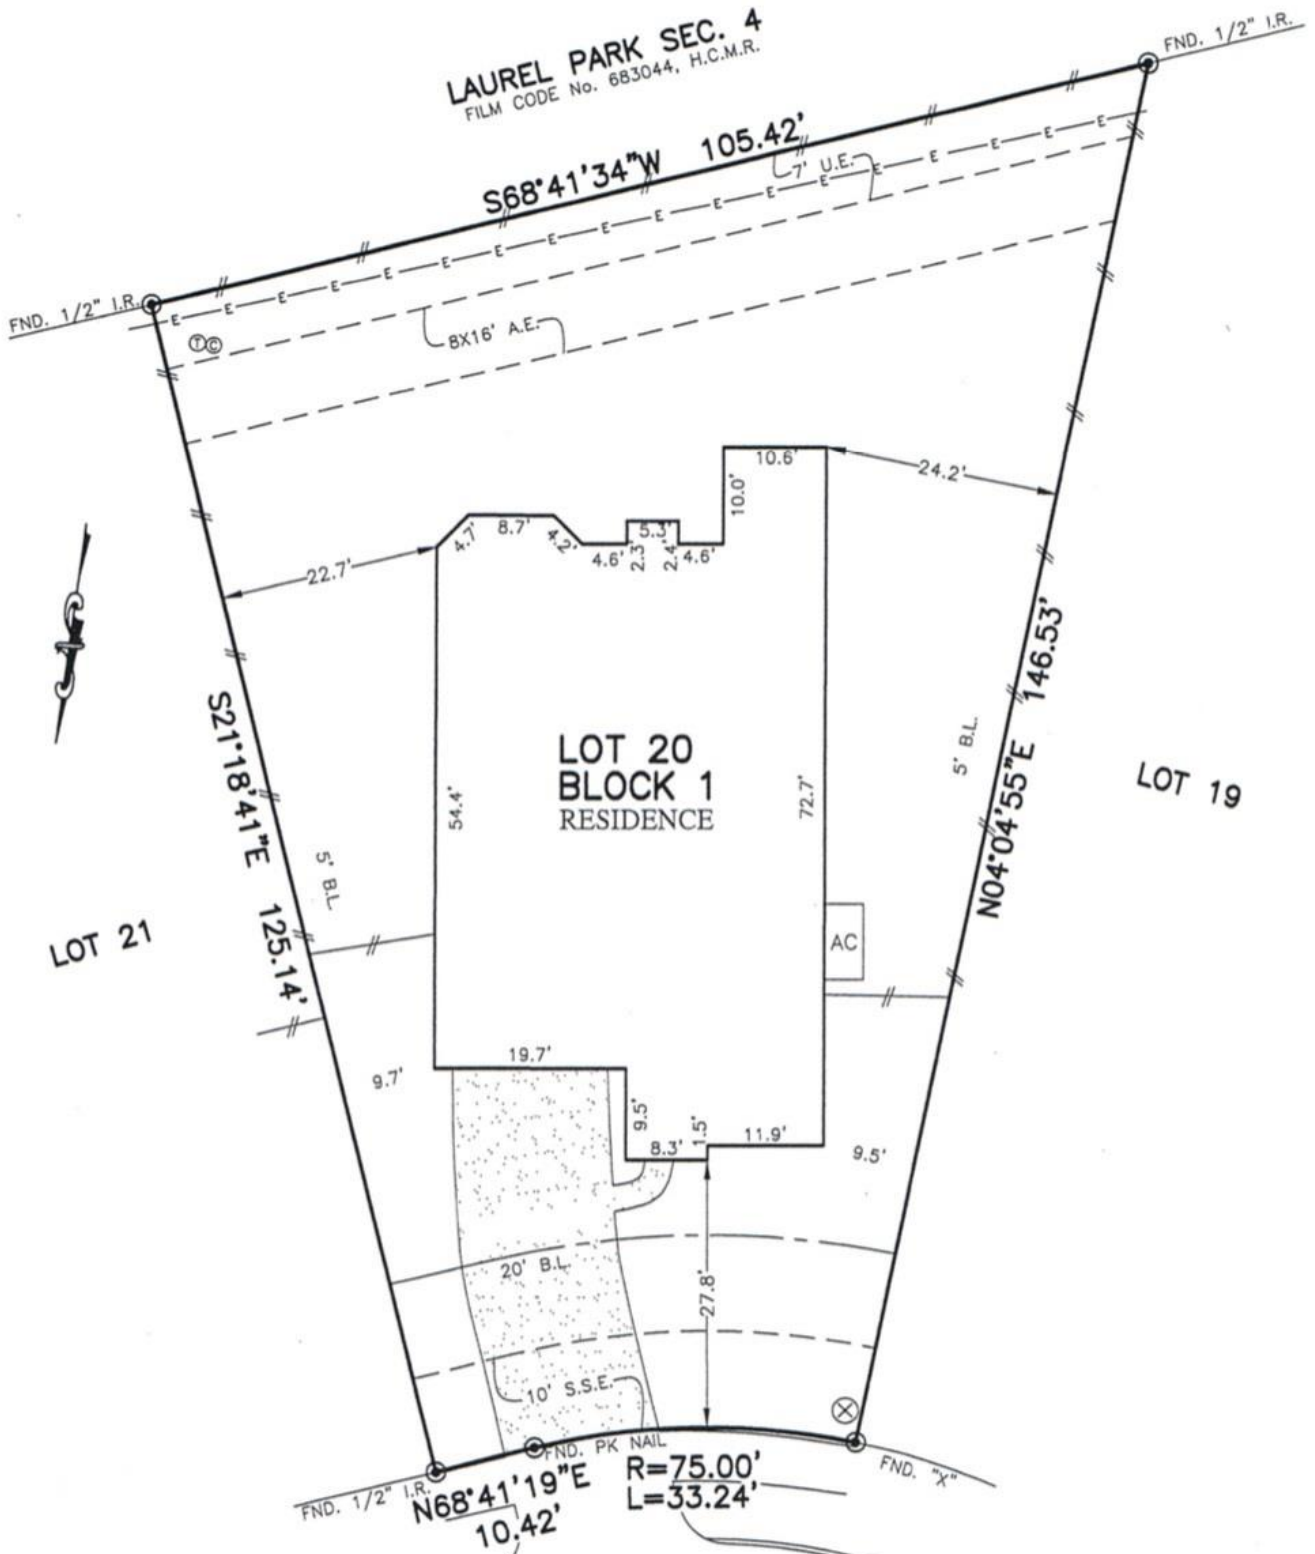

FND. 1/2" I.R.
N68°41'19"E R=75.00'
10.42' L=33.24'
FND. PK NAIL
FND. "X"

7435
SADDLE TREE DRIVE
(50' R.O.W.)

PLAT OF SURVEY
SCALE: 1" = 20'

[Signature] 4/26/19
[Signature] 4/26/19