


Not to Scale

Trees-Plants Fence

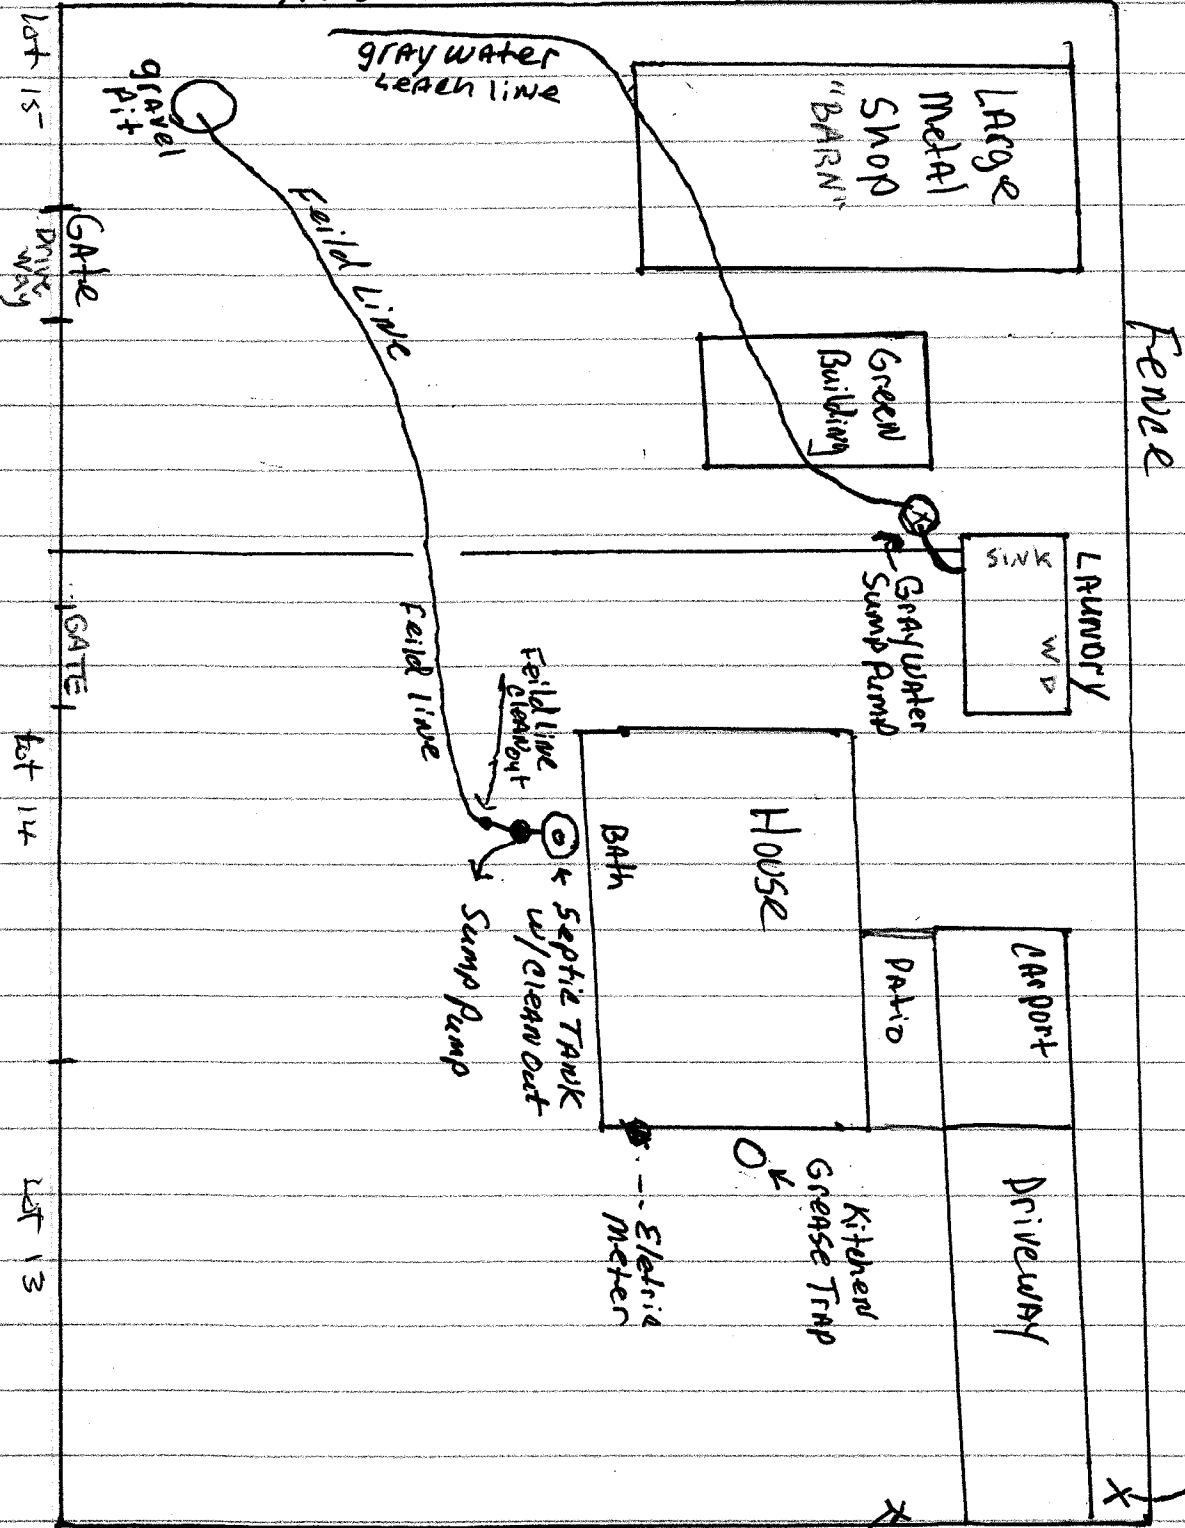

Natural Gas Meter

Water meter

GATE

Chick Asaw Dr.

