


\$3,200.⁰⁰ Paid

JERICHO FOUNDATION REPAIRS

ADDRESS 2211 Woodland Springs St KEY MAP 489 T
 NAME Bev Roger PHONE 832-492-1186
 CALCULATED BY Tim Davis DATE 5-7-18

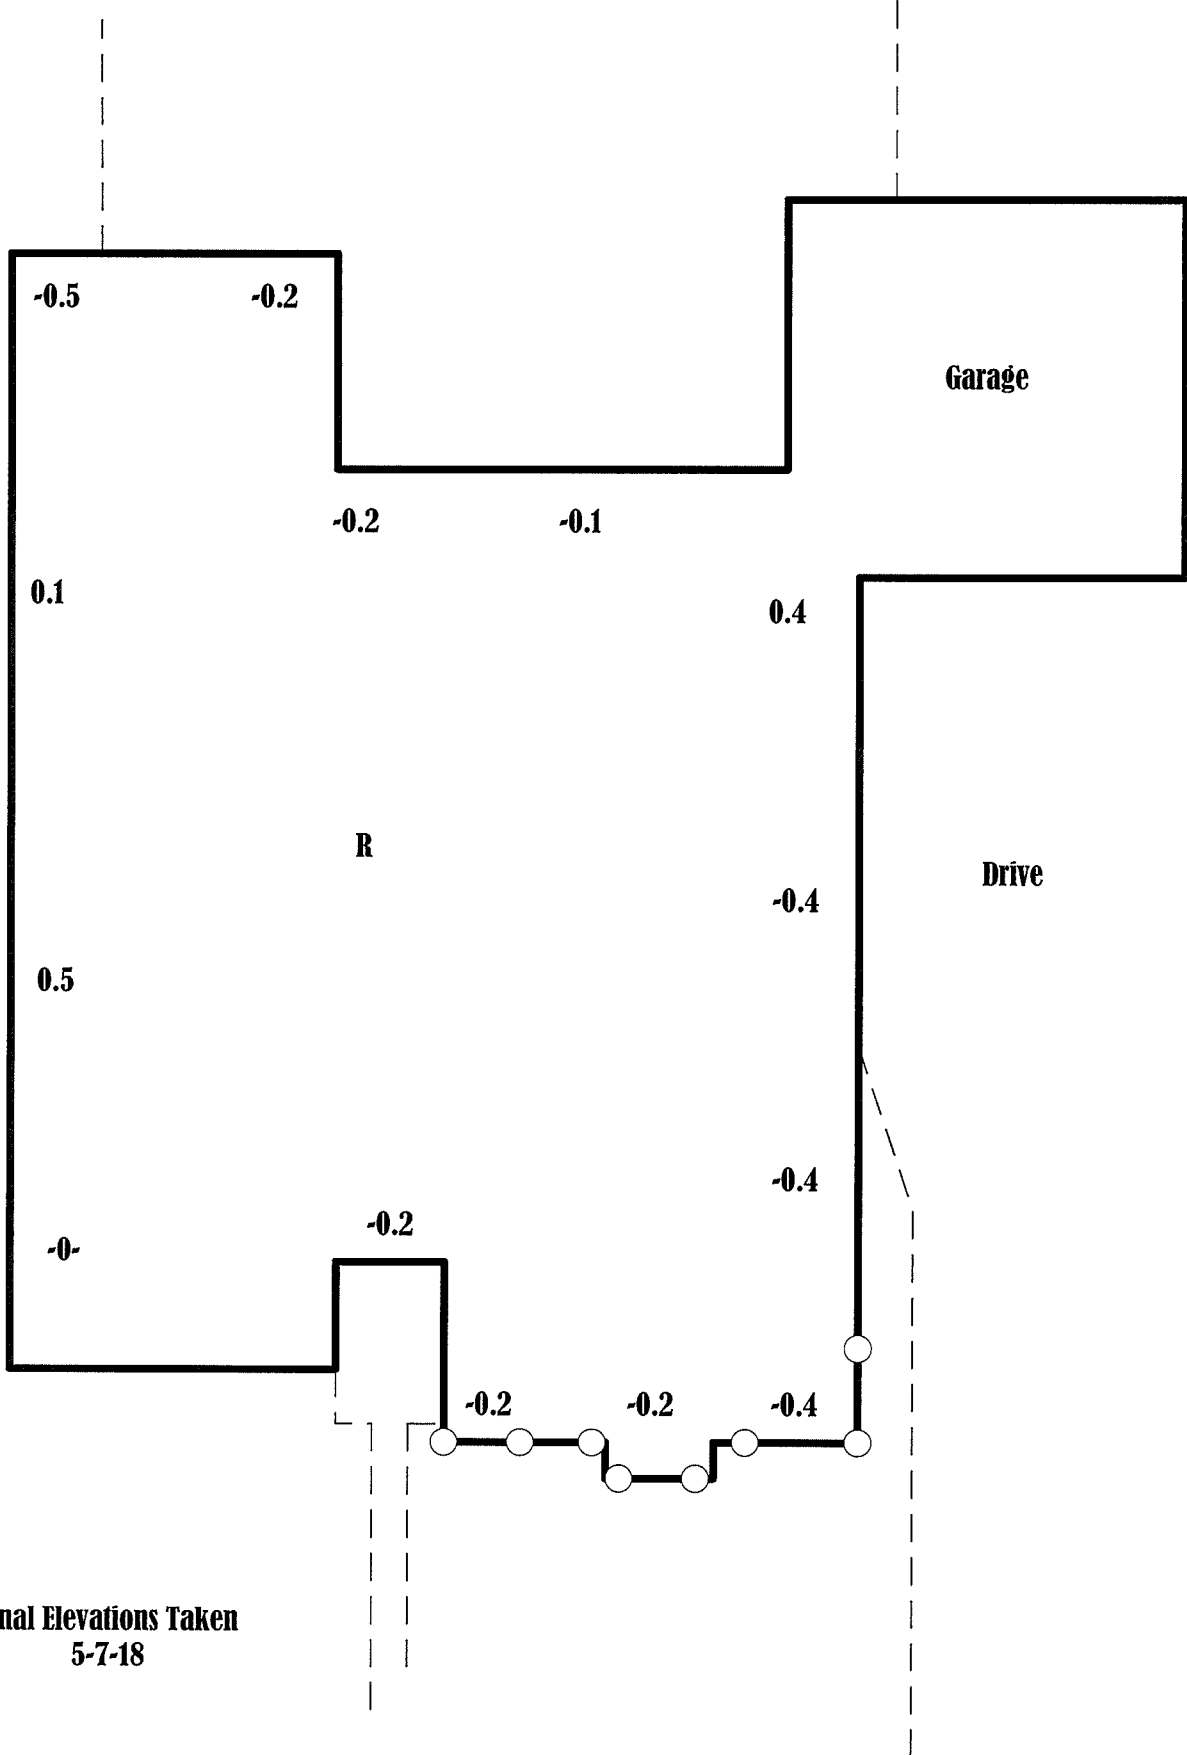

Final Elevations Taken
5-7-18

EXTERIOR PILINGS - 8
 INTERIOR PILINGS -
 ADJUSTMENTS -
 TUNNELING -
 TOTAL COST -

- = NEW PILING
- = OLD PILING
- = ADJUSTED PILING

SCALE 1" = 10'
 STORY 1
 BRICK YES