



FIRST FLOOR PLAN  
SCALE: 1/8" = 1'-0"

OPTIONAL  
FIREPLACE  
M. BED SITTING  
SCALE: 1/8" = 1'-0"

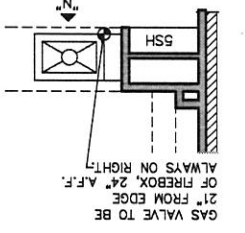

OPTIONAL  
GRILLING AREA  
SCALE: 1/8" = 1'-0"

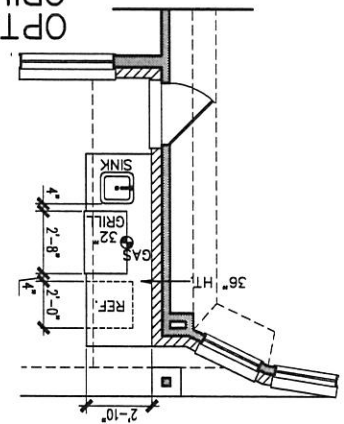

- SUPPLIED TO:
- |                    |                  |                   |
|--------------------|------------------|-------------------|
| 1.) FRAMER         | 4.) STAIR LABOR  | 7.) C-TILE LABOR  |
| 2.) CORNICHE LABOR | 5.) TRIM LABOR   | 8.) CABINET LABOR |
| 3.) SHEETROCKER    | 6.) CARPET LABOR | 9.) PLUMBER       |

REVISIONS	SS	07-06-11

SHEET 2-1  
2  
FINISH-OUT  
TRIM/  
6061 R  
PLAN NUMBER  
BELLVIEW  
PLAN NAME  
ckh  
DRAFTSMAN  
11.25.10  
ISSUE DATE  
Auburn Lakes Retreat Kingston  
4494534129 4/1/29  
6803 Crimson Grove Drive  
6061 ER

BUILDER:  
**VILLAGE BUILDERS**


DESCRIPTION:  
60' KINGSTON  
COLLECTION

REVISIONS


SQUARE FOOTAGES W/ OPT. MEDIA RM.	
FRAME W/ MAS.	FRAME W/ MAS.
First Floor	2469
Second Floor	1589
Total Living Area	4058
Three Car Garage	626
Porte Cochere	94
Front porch	82
Front porch at Dining Rm.	75
Rear Covered Patio	250
Covered Balcony	72
Total Under Roof	5257

SQUARE FOOTAGES W/ OPT. MEDIA RM.	
FRAME W/ MAS.	FRAME W/ MAS.
First Floor	2469
Second Floor	1598
Total Living Area	4148
Three Car Garage	644
Porte Cochere	106
Front porch	79
Front porch at Dining Rm.	75
Rear Covered Patio	242
Covered Balcony	75
Total Under Roof	5369


**SECOND FLOOR PLAN**

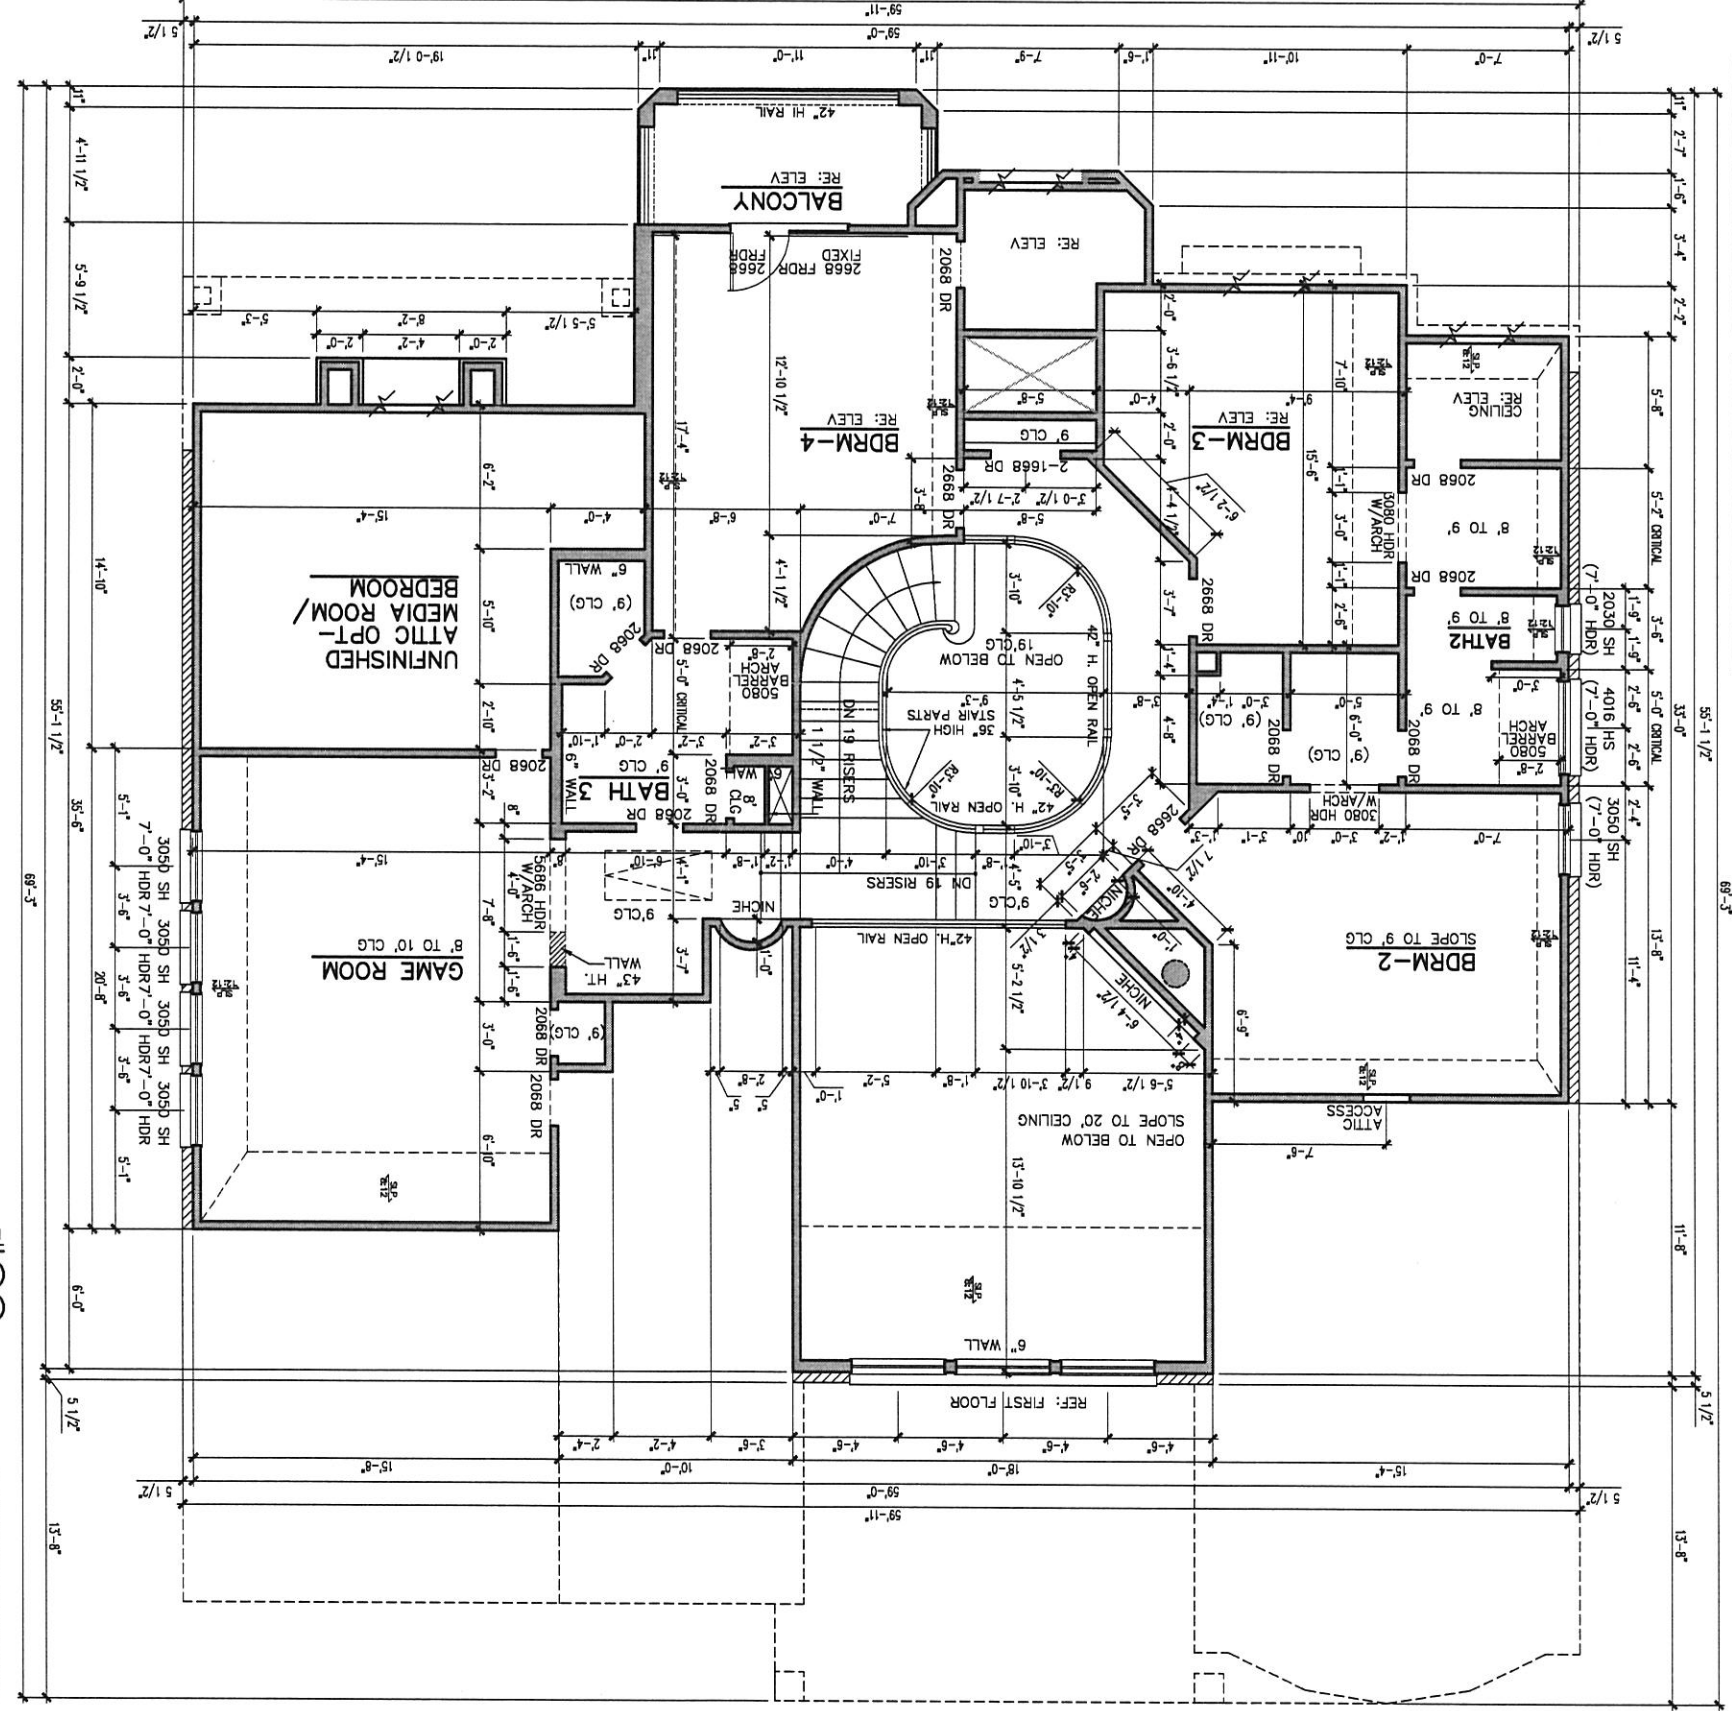


**OPTIONAL MEDIA ROOM**

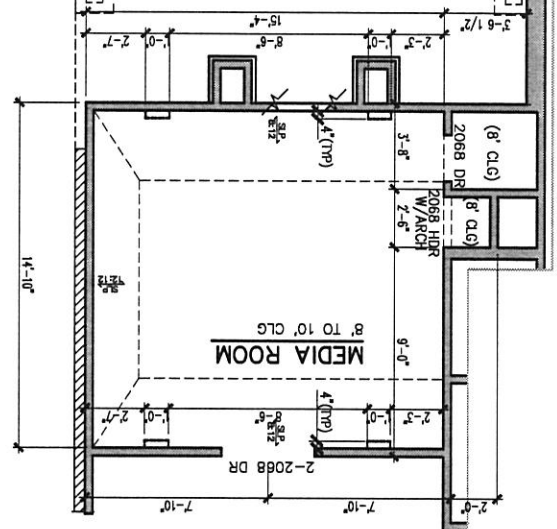

**OPTIONAL BEDROOMS**

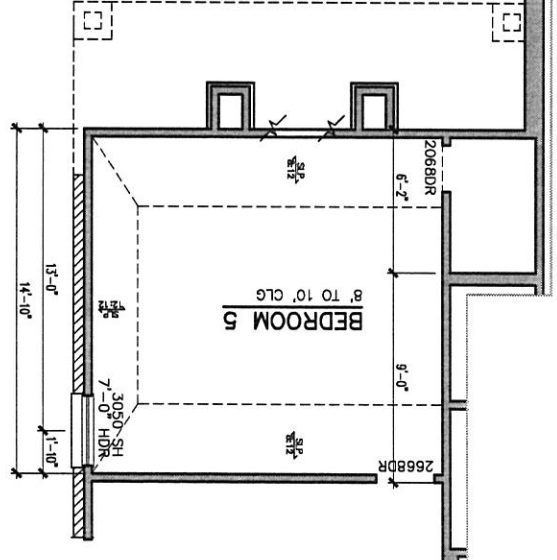

**OPT. MEDIA ROOM COLUMN DETAIL**

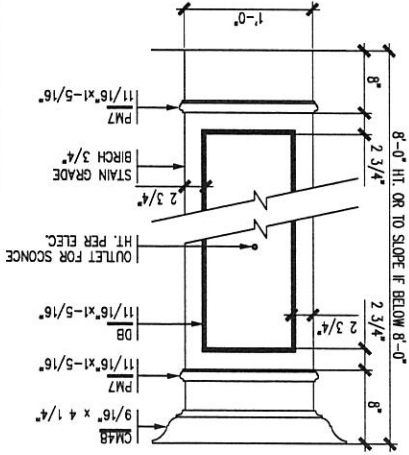

- SUPPLIED TO:
- 1.) FRAMER
  - 2.) CONCRETE LABOR
  - 3.) CORNICHE LABOR

REVISIONS	DATE	DESCRIPTION
SS	07-06-11	

ISSUE DATE: 11.25.10  
 DRAFTSMAN: ckh  
 PLAN NAME: BELLVIEW  
 PLAN NUMBER: 6061 R  
 SHEET 2-1

BUILDER: **VILLAGE BUILDERS**

DESCRIPTION: **60' KINGSTON COLLECTION**

FRAMING/CONCRETE: 6061 R  
 SCALE: 1/8" = 1'-0"

Auburn Lakes Retreat Kingston  
 4494534129 4/1/29  
 6803 Crimson Grove Drive  
 6061 ER

