

4632.3 / 4732.3



ELEVATION A



ELEVATION B



ELEVATION C



ELEVATION D



ELEVATION A




ELEVATION B



ELEVATION C



ELEVATION D

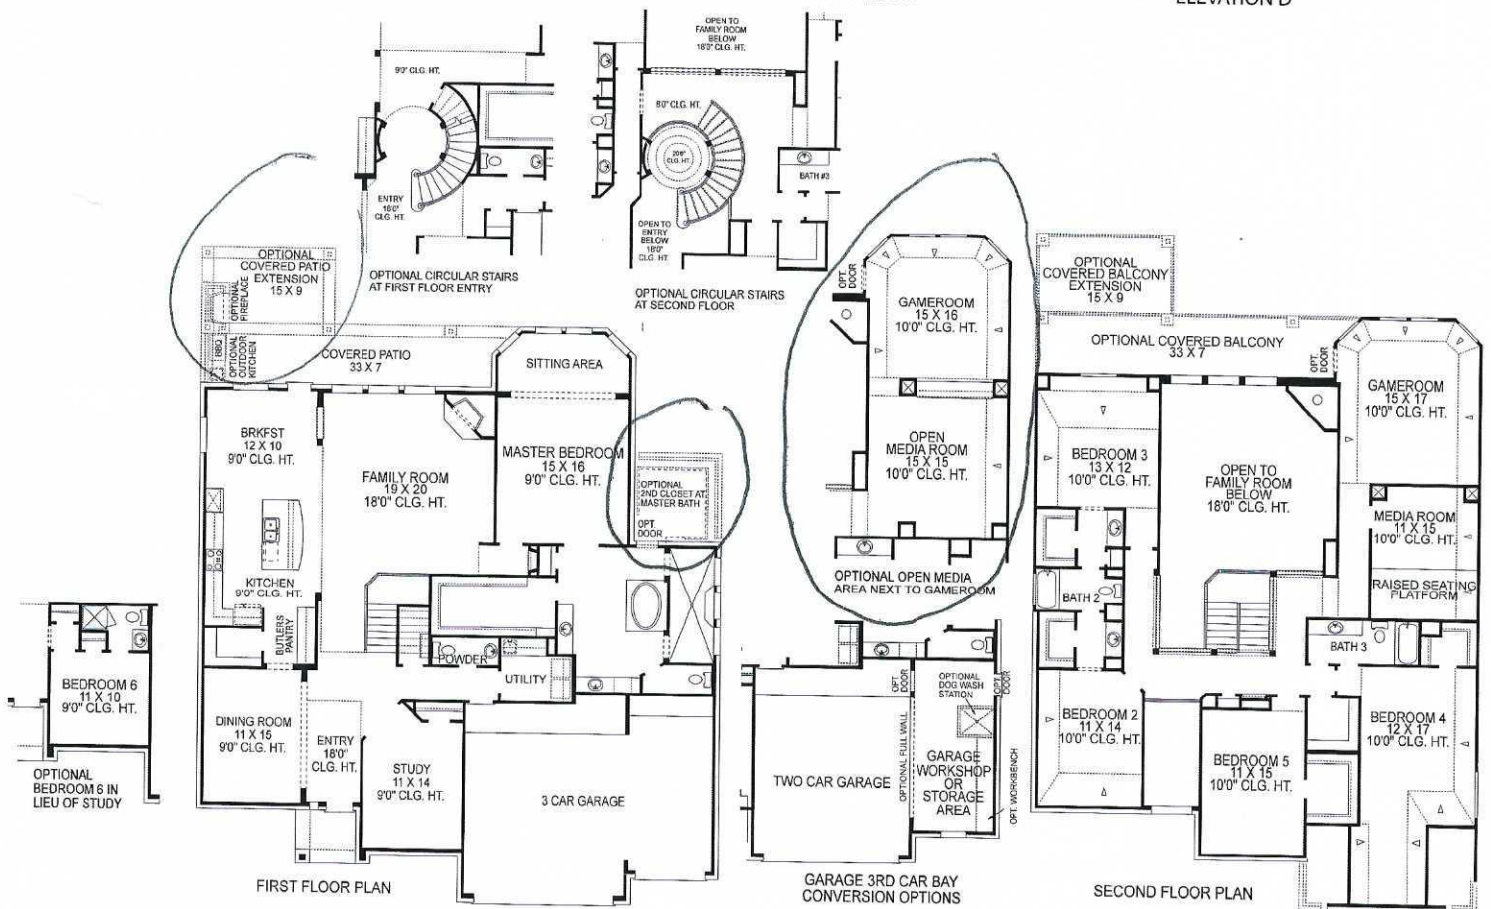

Plan Revision
7-30-18