



SECOND FLOOR PLAN 1/4"=1'-0"

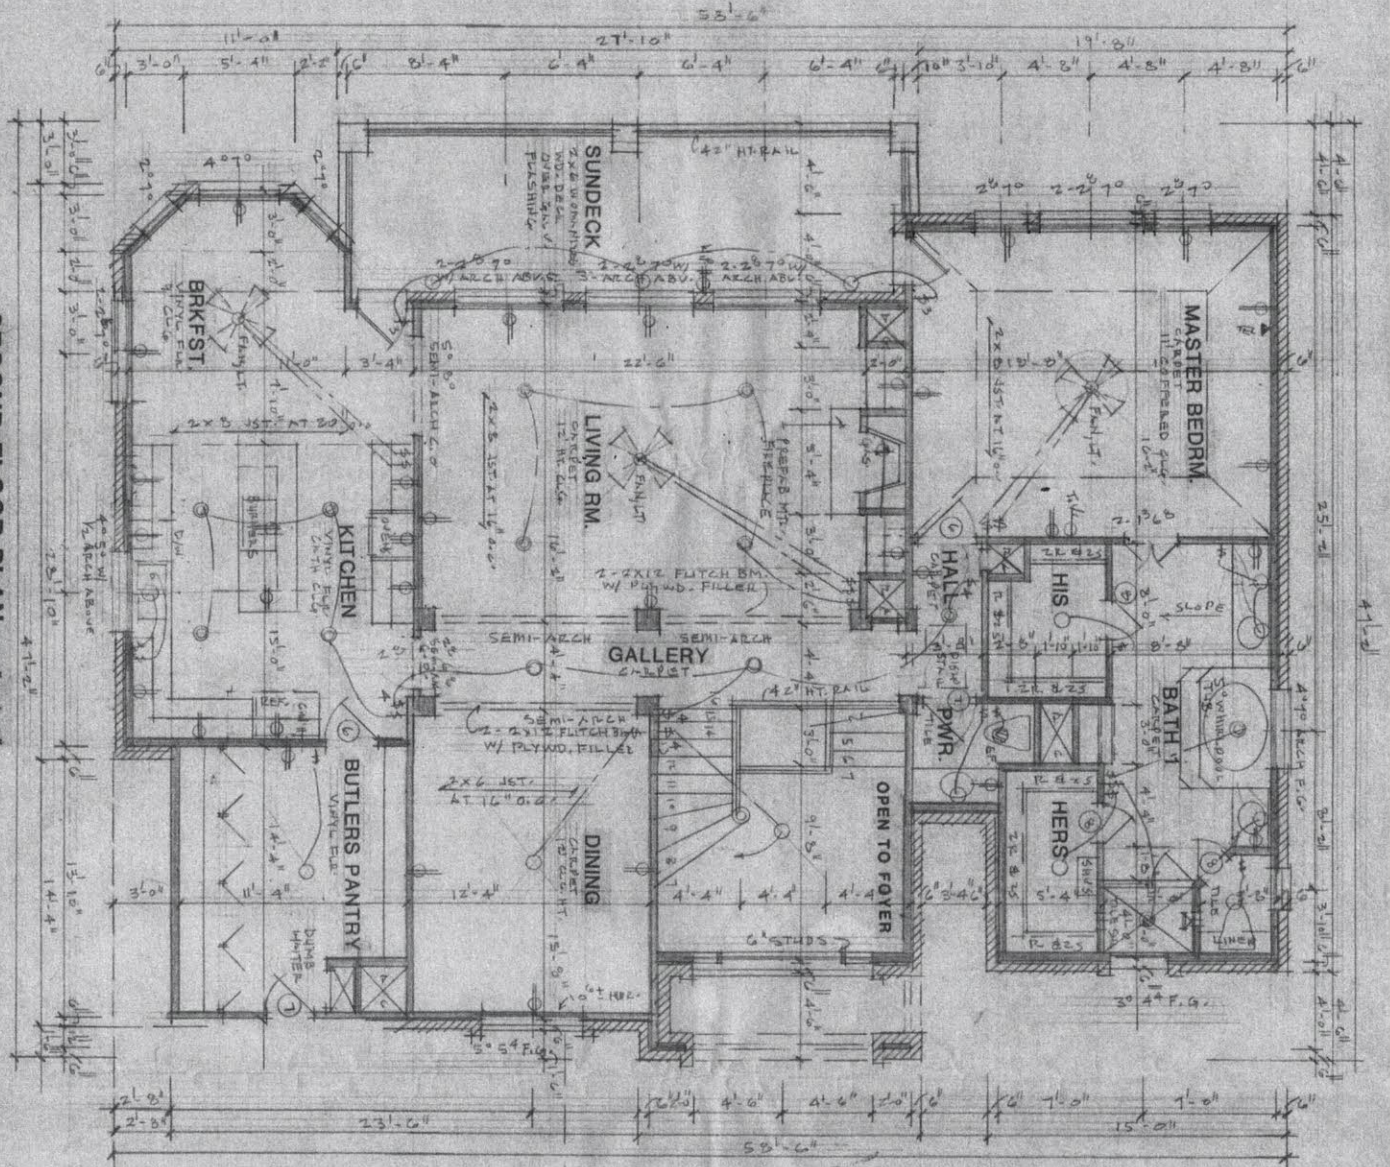

13'4" x 3'3" w/ 10'3" x
1/2" ANGLE
AT 90°

INTERIOR ELEVATIONS 3/8"=1'-0"

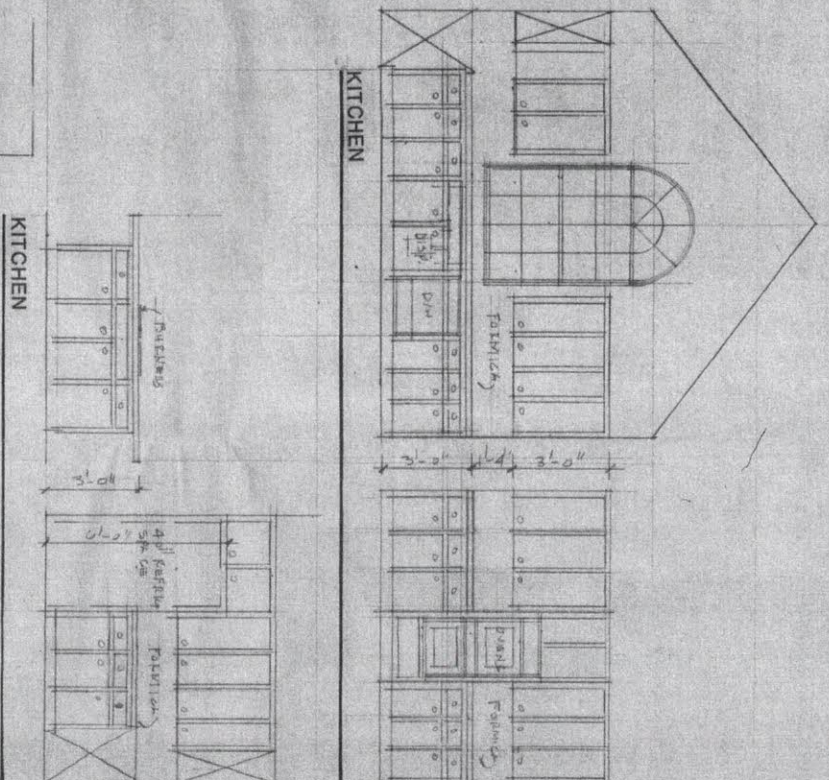

© COPYRIGHT These plans, designs, and design intents are the sole property of NEWELL'S DESIGNS, INC. and are copyrighted. Any reuse, redrawing, resale, reproduction, or copying of these plans in any way without permission of NEWELL'S DESIGNS, INC. is prohibited and you will be liable for damages if you do so.

SHEET NO.:
5 OF 8

PLAN NO.:
2643-LAF


NEWELL'S DESIGNS, INC.
BUILDING DESIGNERS • PLANNERS • CONSULTANTS
Box 5254, Katy, Texas 77491 (713) 392-3034

CLIENT: BAYOU BEND HOMES, INC.
PROJECT:
LOCATION:


DATE:
DRAWN BY:



POOL STEEL SCHEDULE & WALL CROSS SECTION

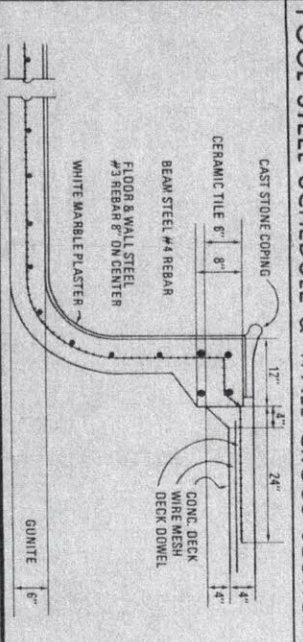

POOL PROFILE

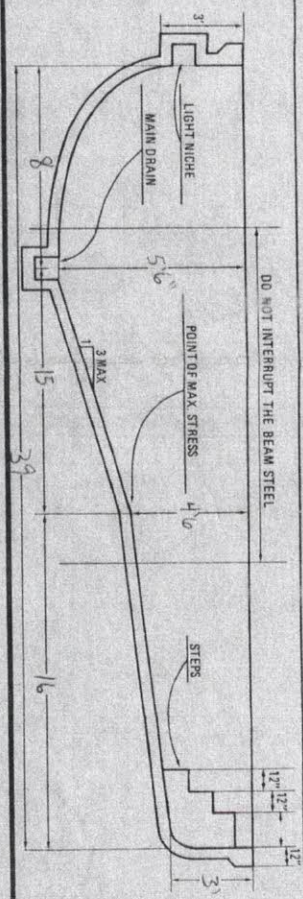

KEY MAP NO. _____

GENERAL SPECIFICATIONS

WIDTH 16' x 13' LENGTH 39' DEPTH 3' TO 5'6"
 AREA 510 PERIMETER 92'
 POOL CAPACITY 17000 GALLONS
 TURN OVER 3.5 HOURS

POOL ELEVATION

BENCH MARK AS NOTED _____ 0' _____ IN.
 EXCAVATION FORMS _____ IN.

EQUIPMENT & ACCESSORIES

PUMP Hayward HP 2 HP
 FILTER Hayward D/E SIZE 60#
 CHLORINATOR Hayward BTU 400000
 HEATER Lantz P-6000 BTU 400000
 POOL CLEANER Polaris SIZE 6' x 6'
 TILE DESIGN Granite 5TB COLOR Dist
 COPING Flagstone NUMBER REED 2
 SKIMMERS Hayward 5' x 5' x 30" HPSA INTER NO. 4145T
 WELTS NO. 5' x 5' x 30" HPSA INTER NO. 4145T
 LOVE SEAT 4' x 6' x 6" BENCH 5' OFF STEPS
 DECK FINISH P. Granite BECKPERS 800# Deck
 BOARD N/A METER N/A
 SLIDE N/A
 LIGHT NO. 1 Pool WATTAGE 500w 100w
 GRAB RAIL N/A LADDER N/A
 ROPE RINGS 15CT ROPE & FLOATS N/A



POOL PLUMBING & ELECTRICAL

MAIN DRAIN LINE 2" SCH 40 PVC DIRECT TO PUMP
 SKIMMERS LINE 2" SCH 40 PVC DIRECT TO PUMP
 RETURN LINE 1 1/2" SCH 40 PVC SPA LINE 2" SCH 40 PVC
 FILL LINE 3/4" SCH 40 PVC LF BY TSH
 GAS LINE 20 LF BY TSH
 BACKWASH TO SEWER "P" TRAP BY TSH
 SEWER REROUTE BY QUAKER
 ELEC. & GROUNDING BY TSH VOLTAGE 220V
 OVERHEAD WIRING TO MOVE N/A BY

SWIMMING POOL FOR:

DATE 9/7/91
 NAME McINTOSH BILL SWIMPER
 ADDRESS 2102 PECAN TERRACE
 KENNEDWOOD, TX TEL _____
 LEGAL DESCRIPTION LOT 36, BLOCK 1, SECTION 11, RANGE 12E, LEAVE

PERMIT OFFICE

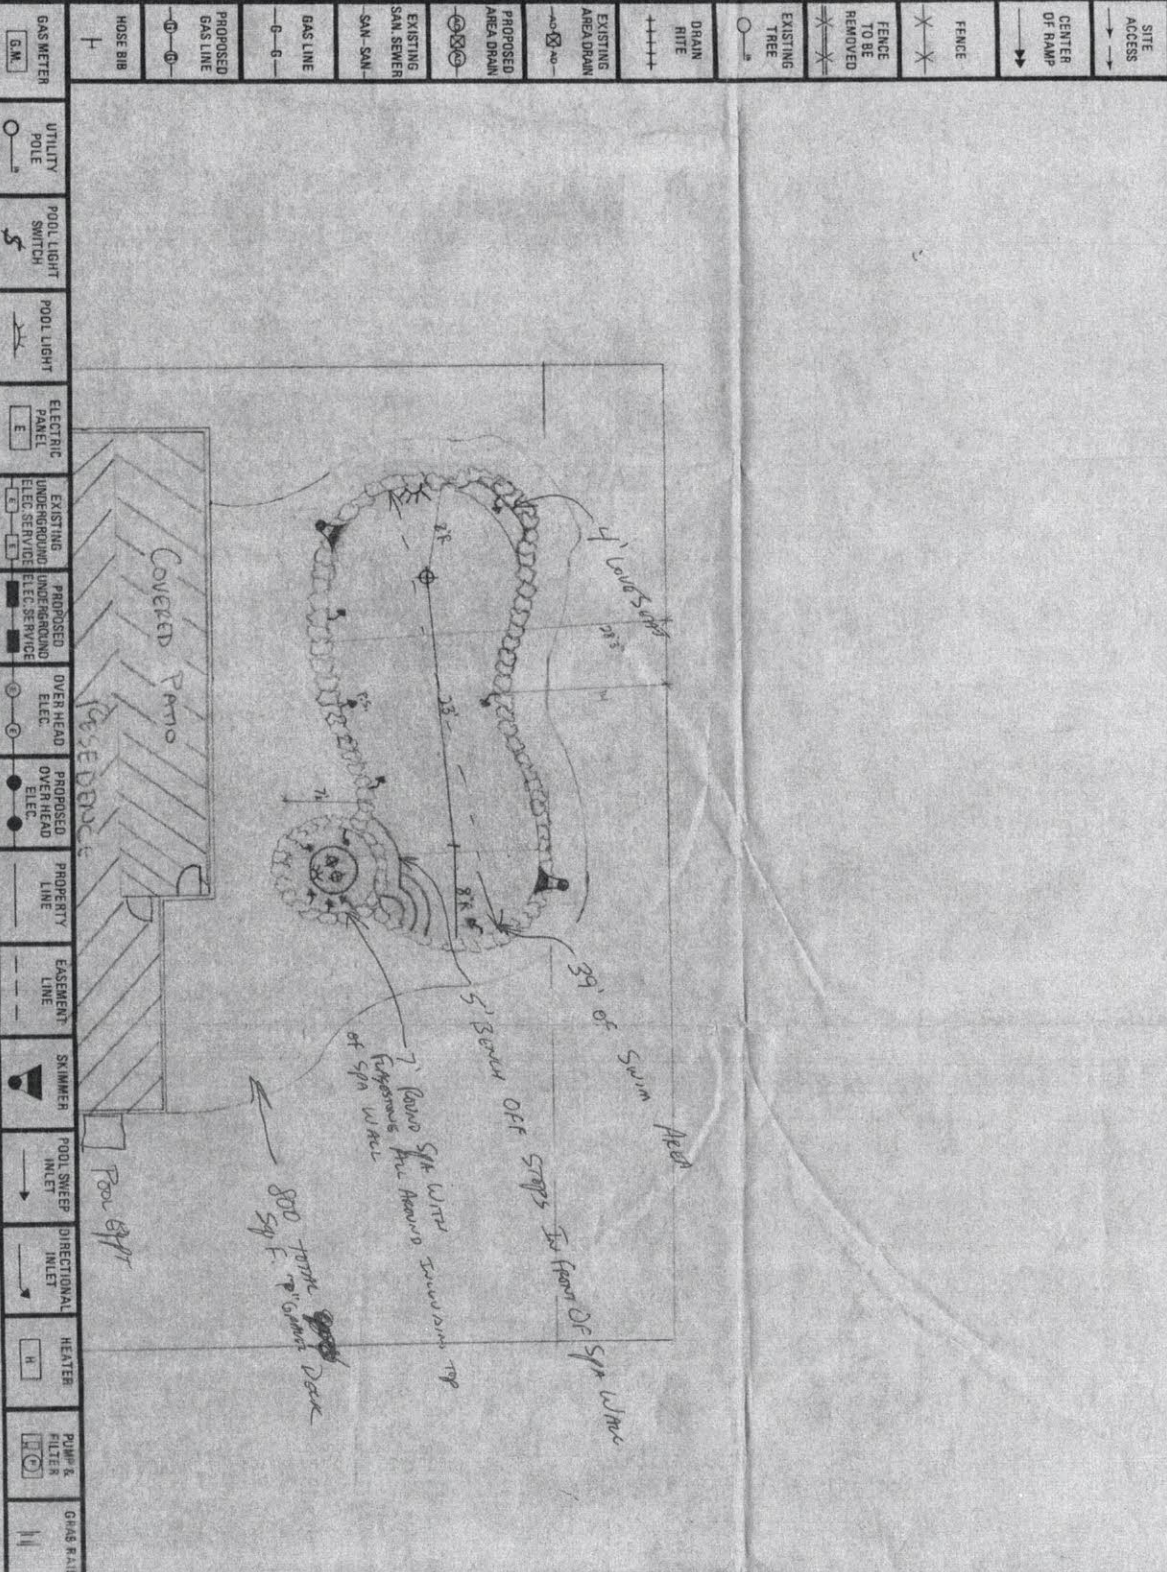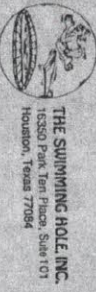

- SITE ACCESS
- CENTER OF RAMP
- FENCE
- FENCE TO BE REMOVED
- EXISTING TREE
- DRAIN RITE
- EXISTING AREA DRAIN
- PROPOSED AREA DRAIN
- EXISTING SAN SEWER
- SAN-SAN
- GAS LINE
- PROPOSED GAS LINE
- HOSE BIB
- GAS METER
- UTILITY POLE
- POOL LIGHT SWITCH
- POOL LIGHT
- ELECTRIC PANEL
- EXISTING UNDERGROUND ELEC. SERVICE
- PROPOSED UNDERGROUND ELEC. SERVICE
- OVER HEAD ELEC.
- PROPOSED OVER HEAD ELEC.
- PROPERTY LINE
- EASEMENT LINE
- SKIMMER
- POOL SWEEP INLET
- DIRECTIONAL INLET
- HEATER
- PUMP & FILTER
- GAS RAIL