


ELEVATIONS

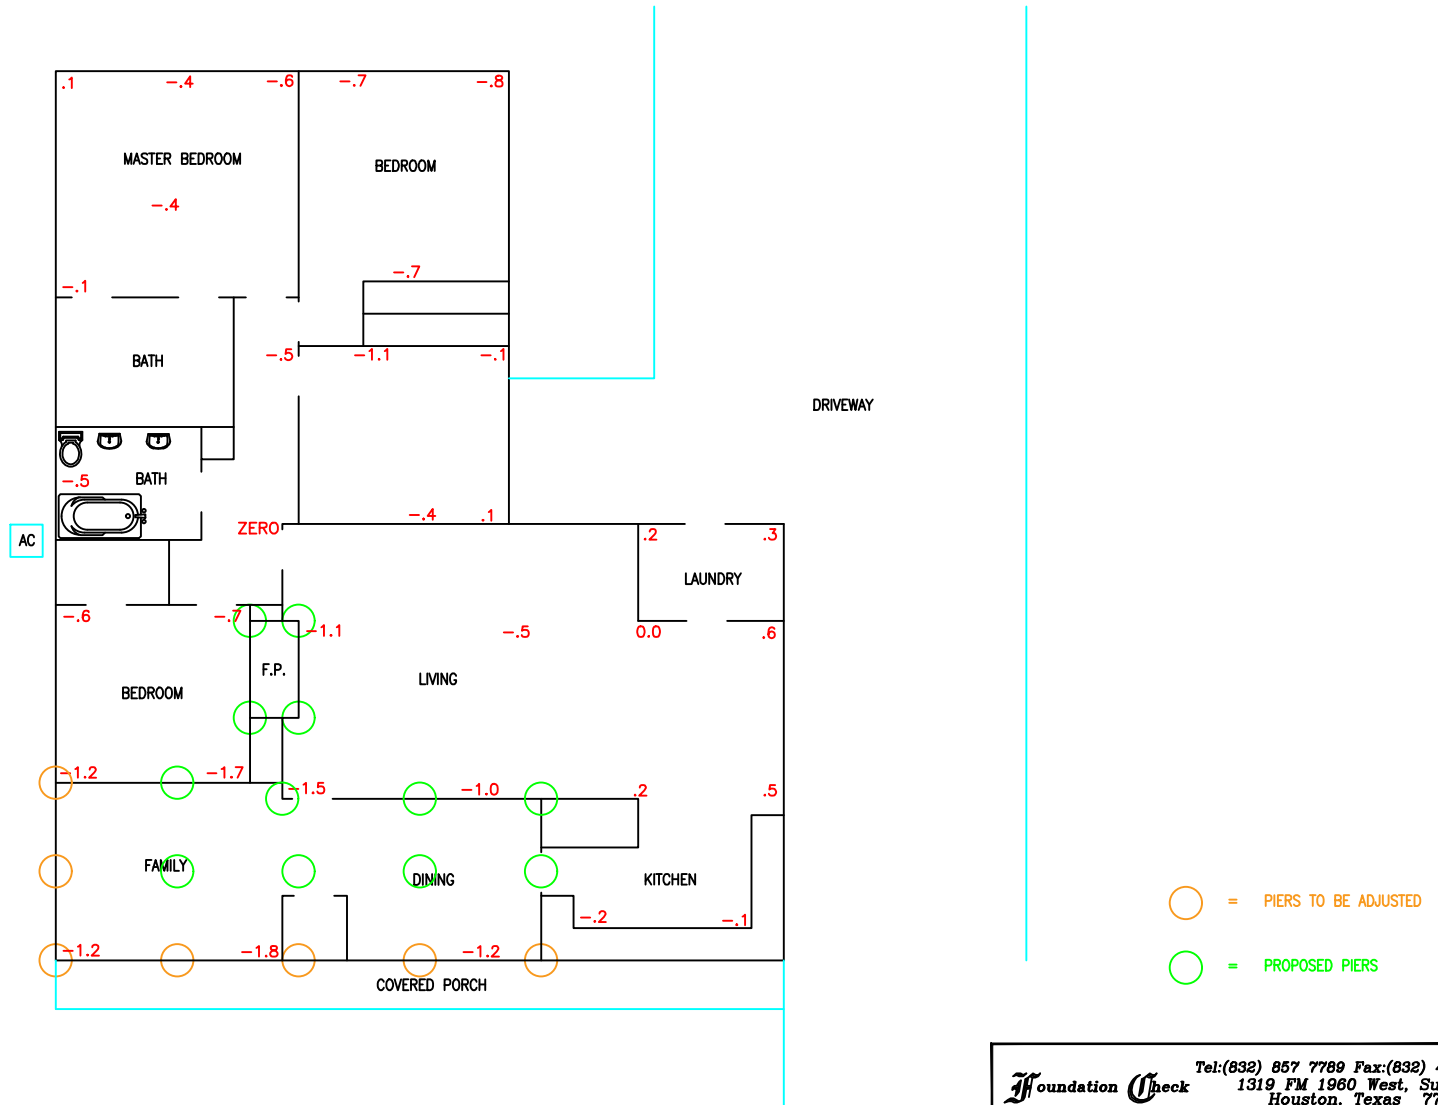

ELEVATION READINGS IN THE HOUSE ARE ADJUSTED FOR FLOOR COVERINGS & STEP-DOWNS, IF ANY. ELEVATION READINGS IN THE GARAGE ARE RAW READINGS WITHOUT ADJUSTMENTS.

Foundation Check		Tel:(832) 857 7789 Fax:(832) 422 4116	
		1319 FM 1960 West, Suite 160	
		Houston, Texas 77090	
CLIENT:	RAE DOLAN		
STREET:	12219 MEADOW BERRY DR		
CITY, STATE, ZIP:	STAFFORD, TX 77477		
KEY MAP:	A-056-C		
DRAWN BY:	DATE:	SCALE: 1" = 12'6"	
KOLLIN	12/19/18		
FILE NAME:	12219 MEADOW BERRY DR		