





— FRONT ELEVATION —

1/4" = 1'-0"

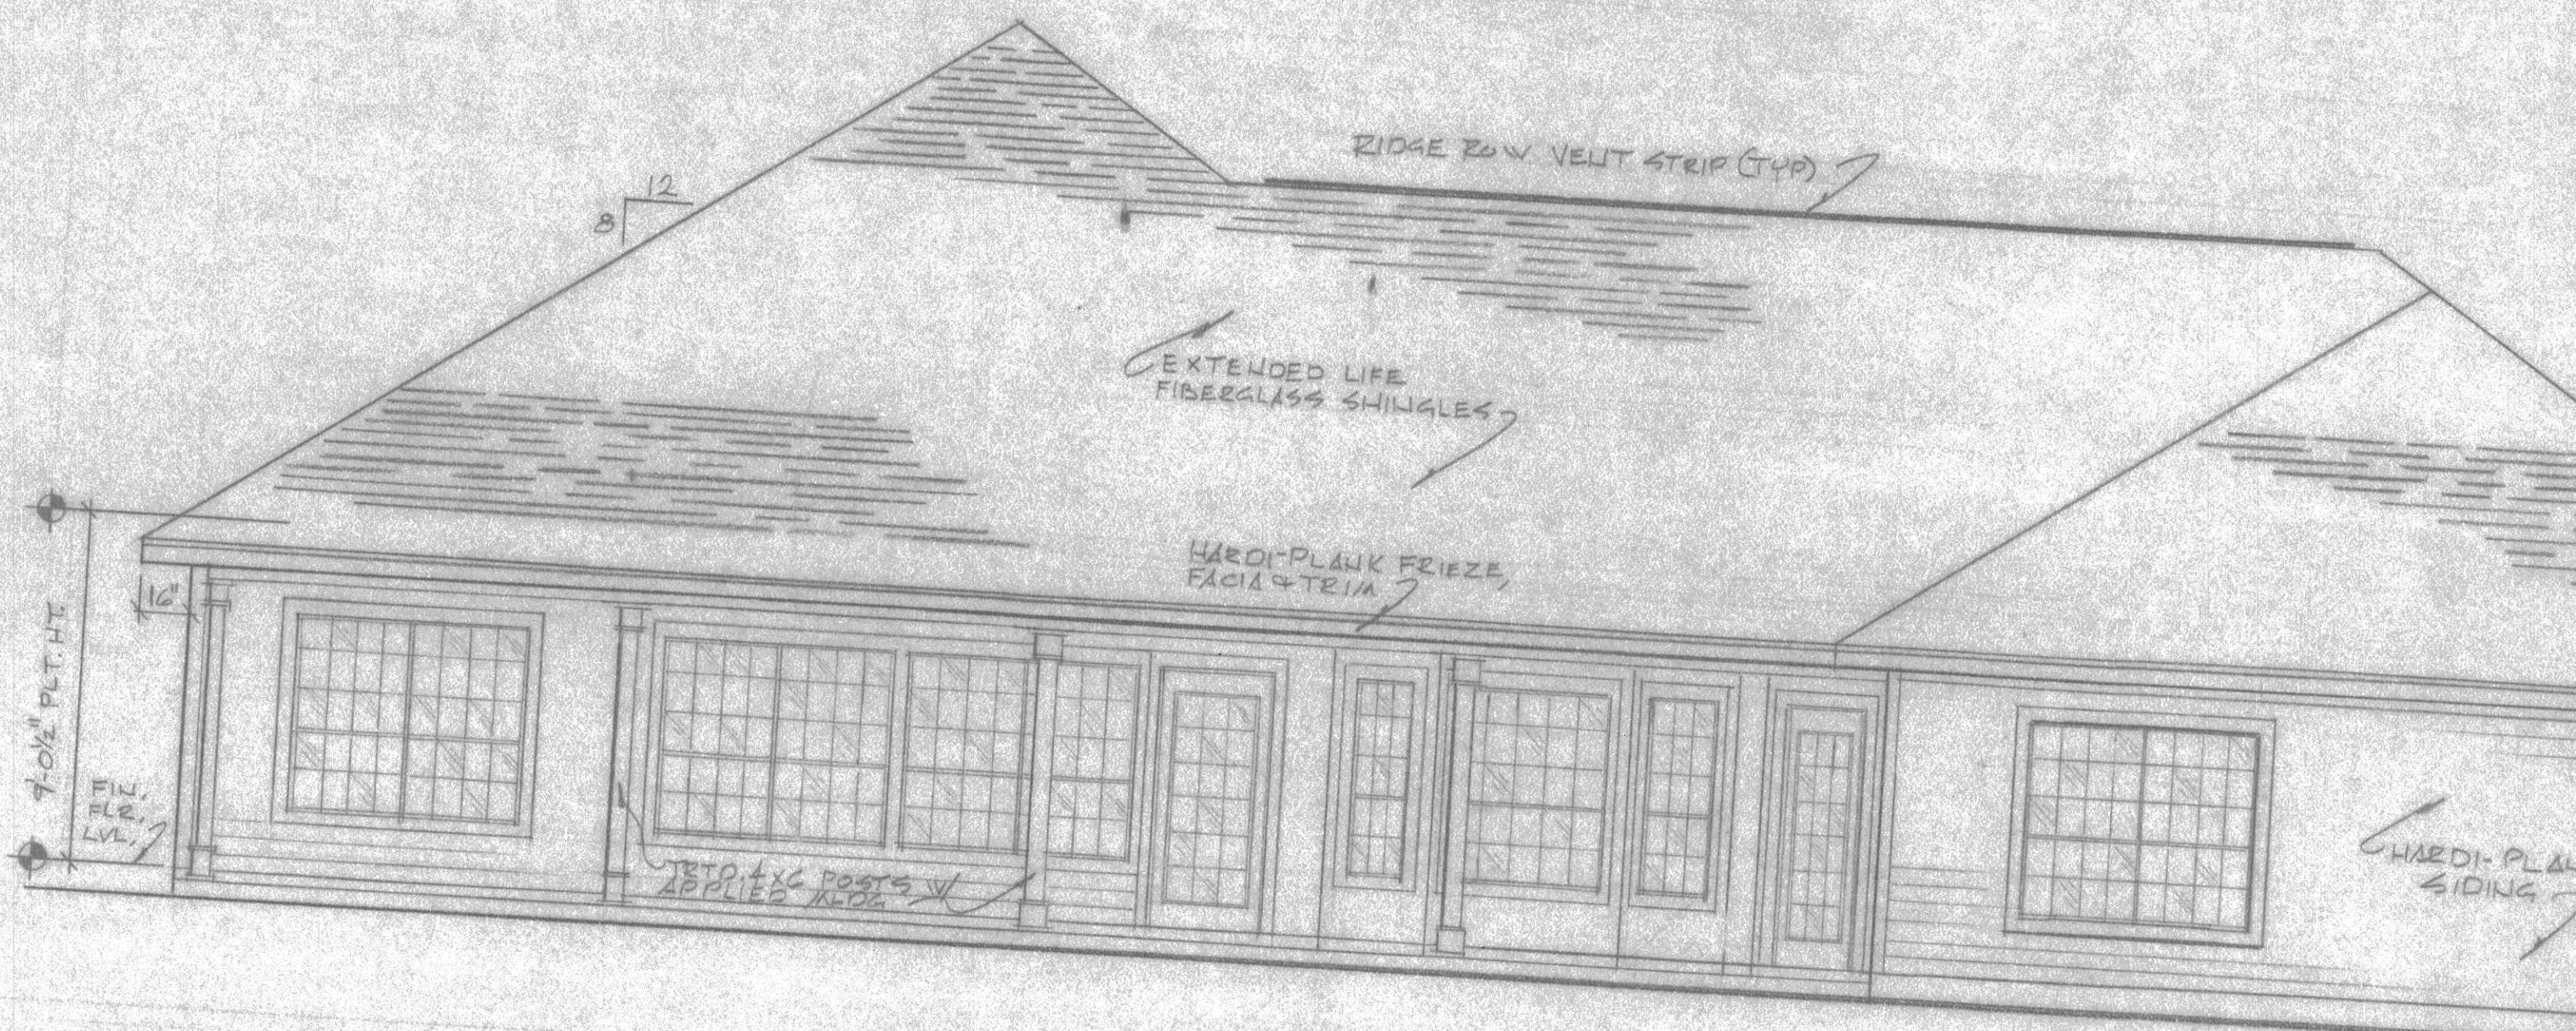


— REAR ELEVATION —

1/4" = 1'-0"

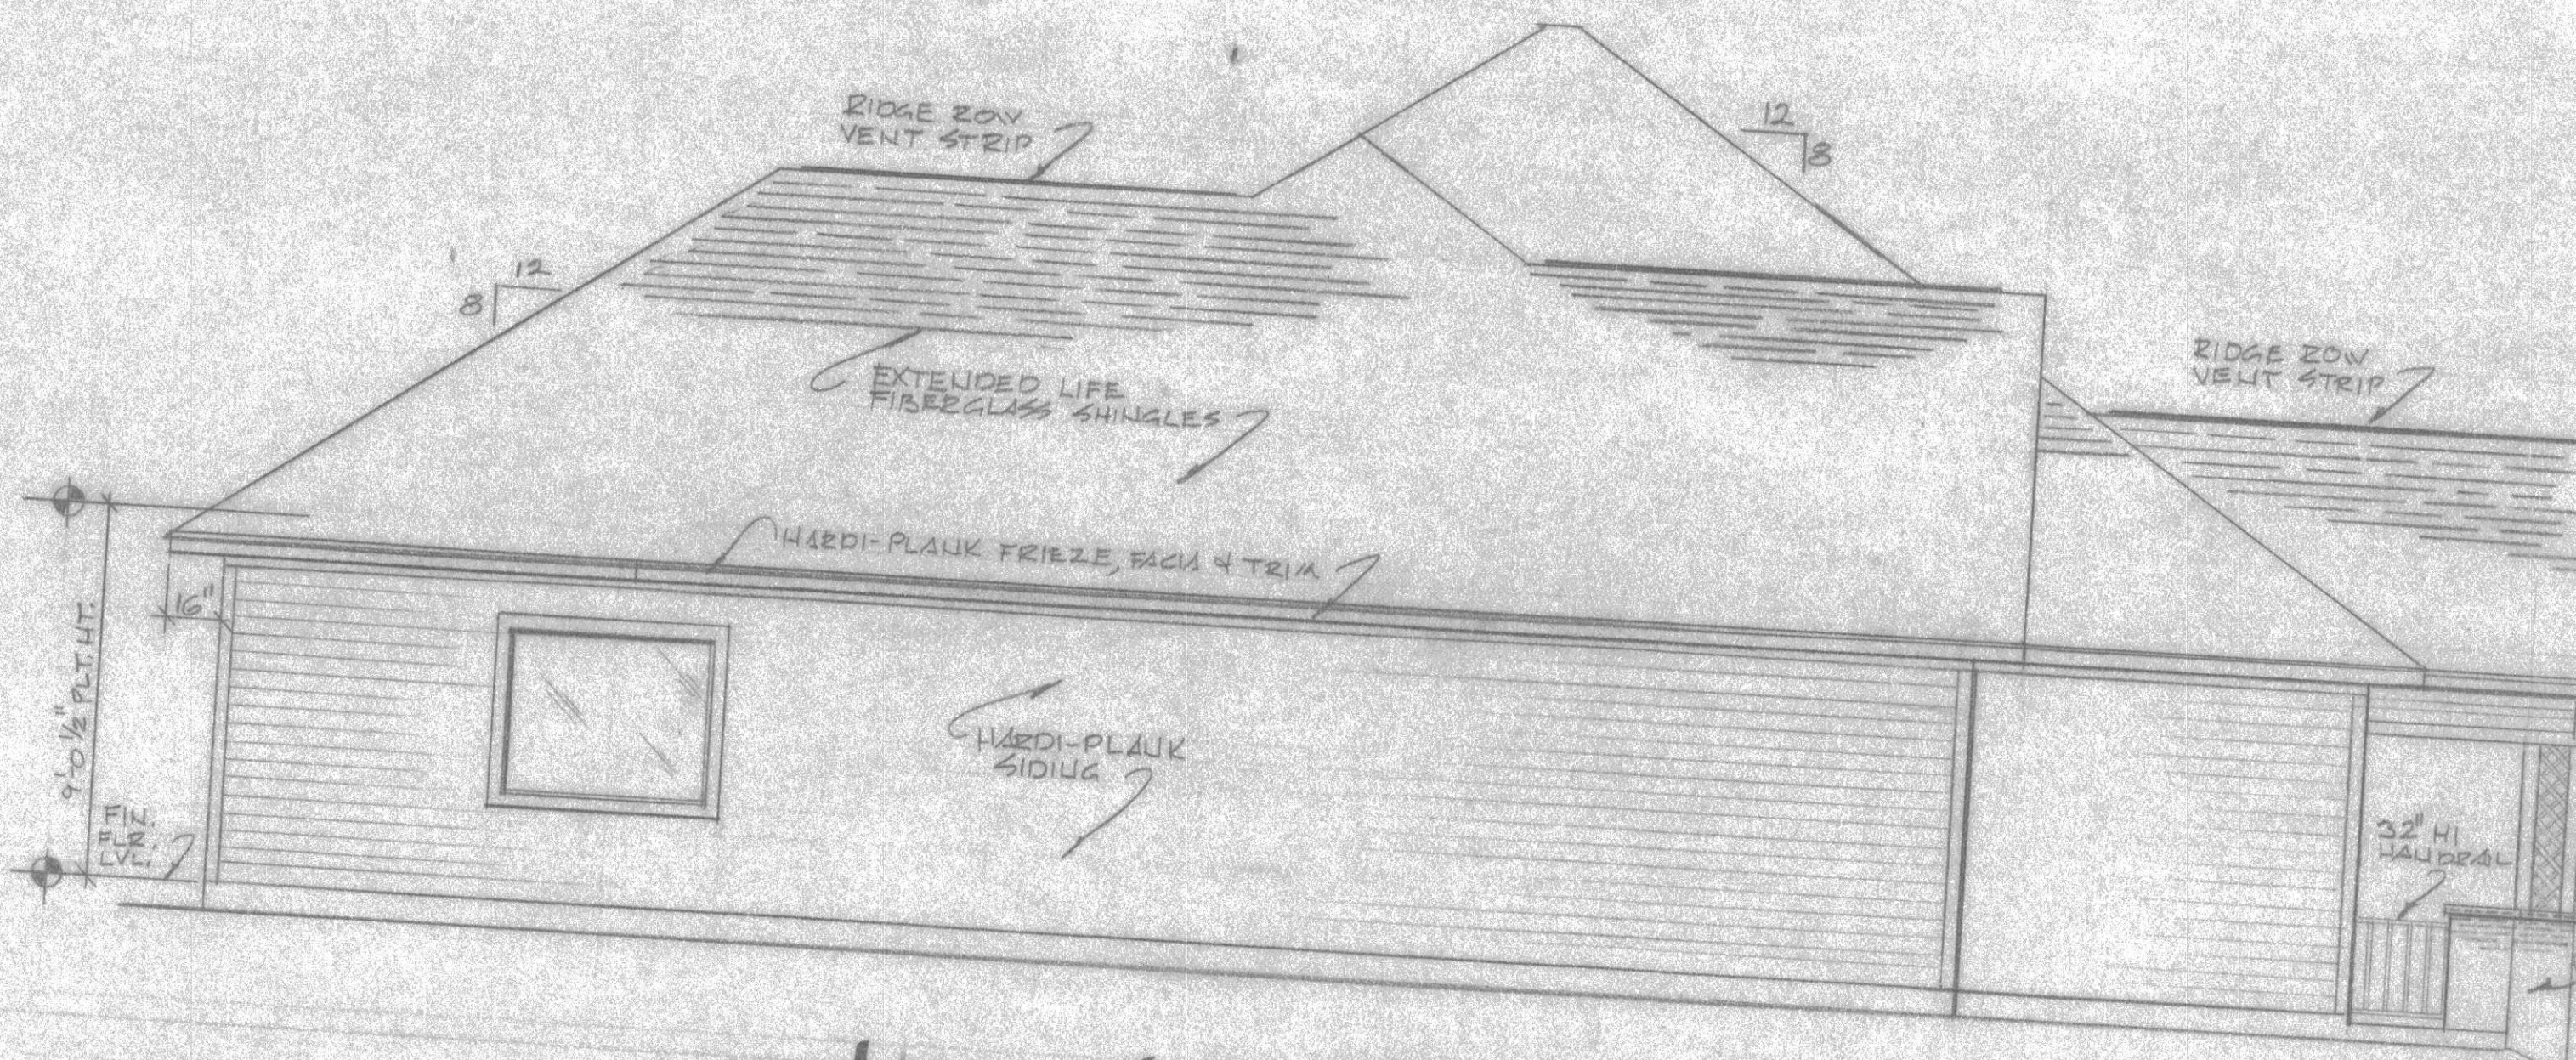

— LEFT SIDE ELEVATION —

1/4" = 1'-0"

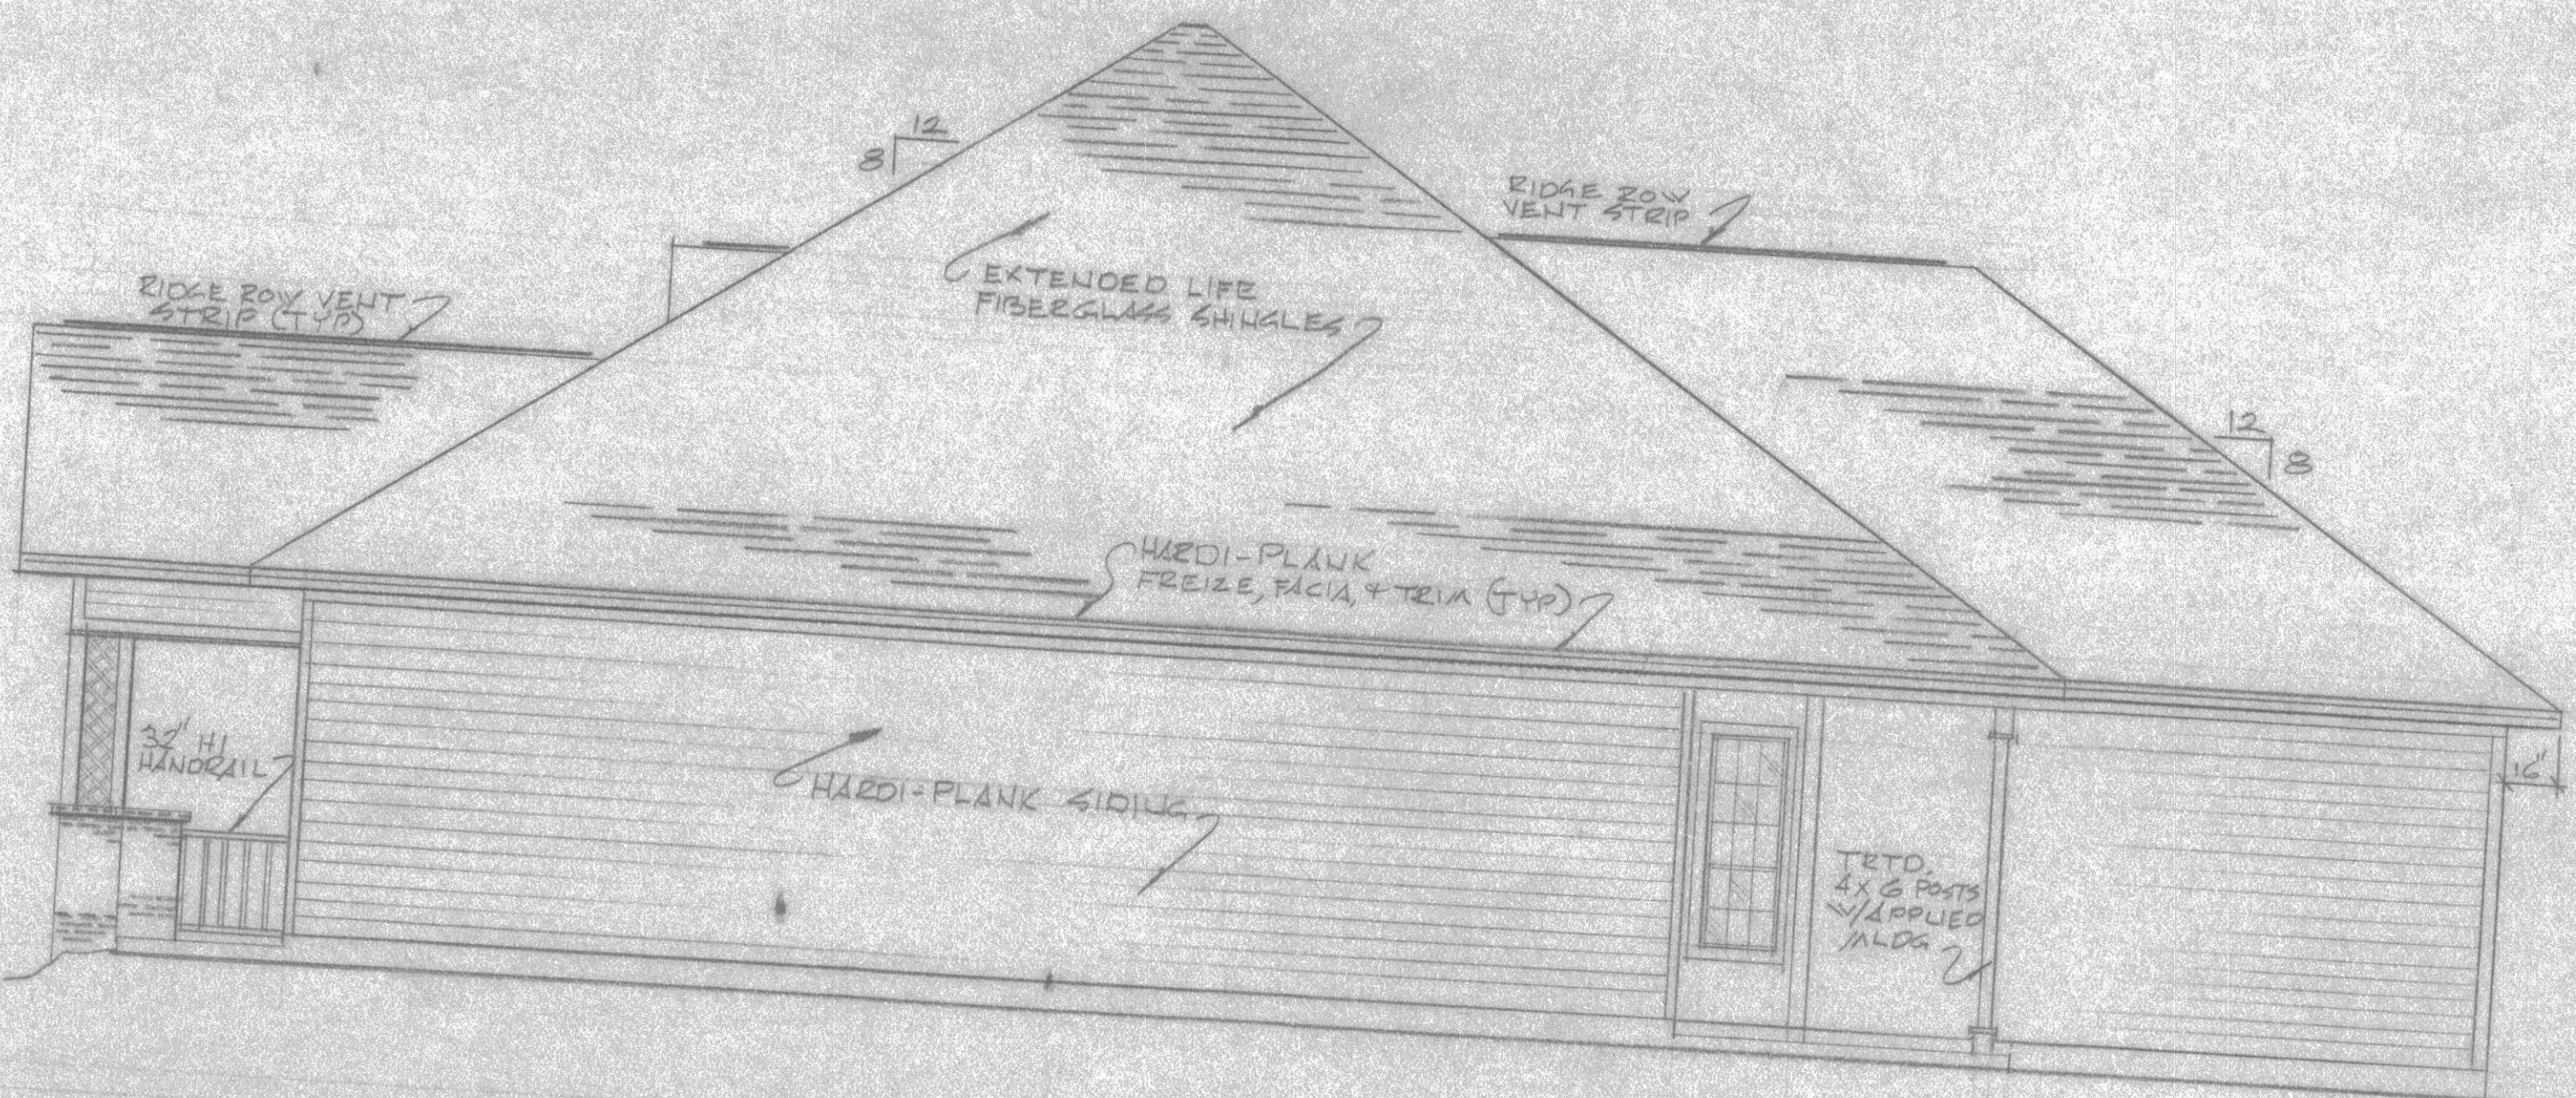

— RIGHT SIDE ELEVATION —

1/4" = 1'-0"

IDEAL HOME
 BRAZORIA, TEXAS
 EXTERIOR ELEV