




To the best of my knowledge, these plans are drawn to comply with the owners specifications and all local building codes. Every attempt has been made in the preparation of these drawings to avoid mistakes. It will be the responsibility of the contractor and the Owner to verify all dimensions and details. The designer will be unable to correct any mistakes after construction has started.

/



**THE BEARD DUPLEX  
COUNTY ROAD 171**

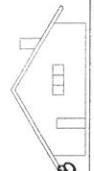


**Dan-Tex Design**  
Danbury, Tx 979-299-7378

Plan  
Number  
25R-2800-17

Scale :

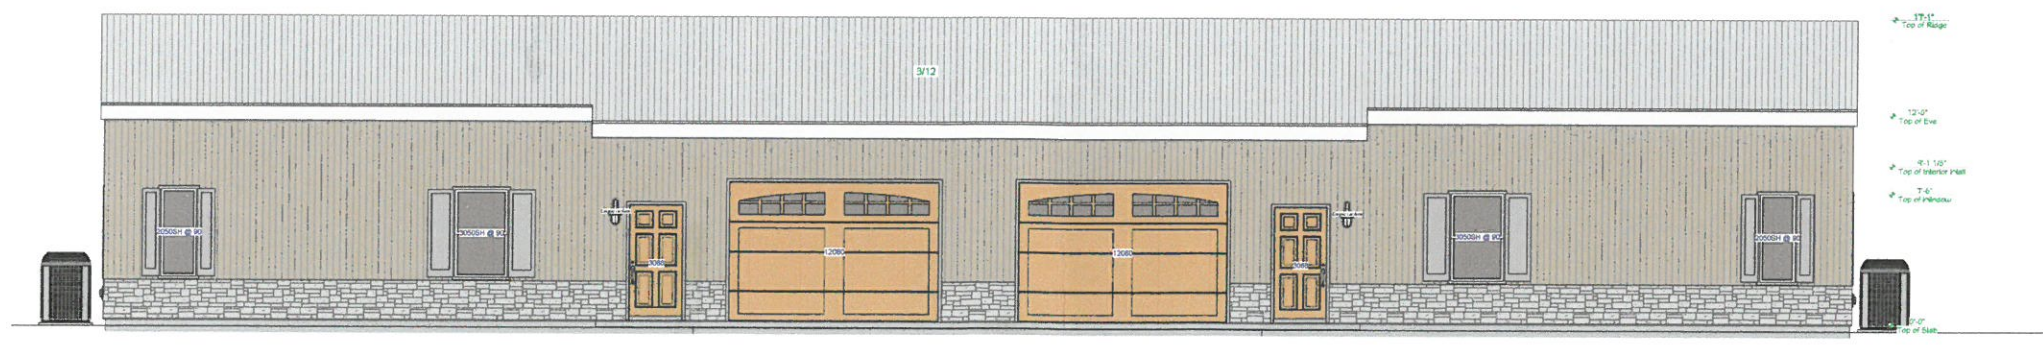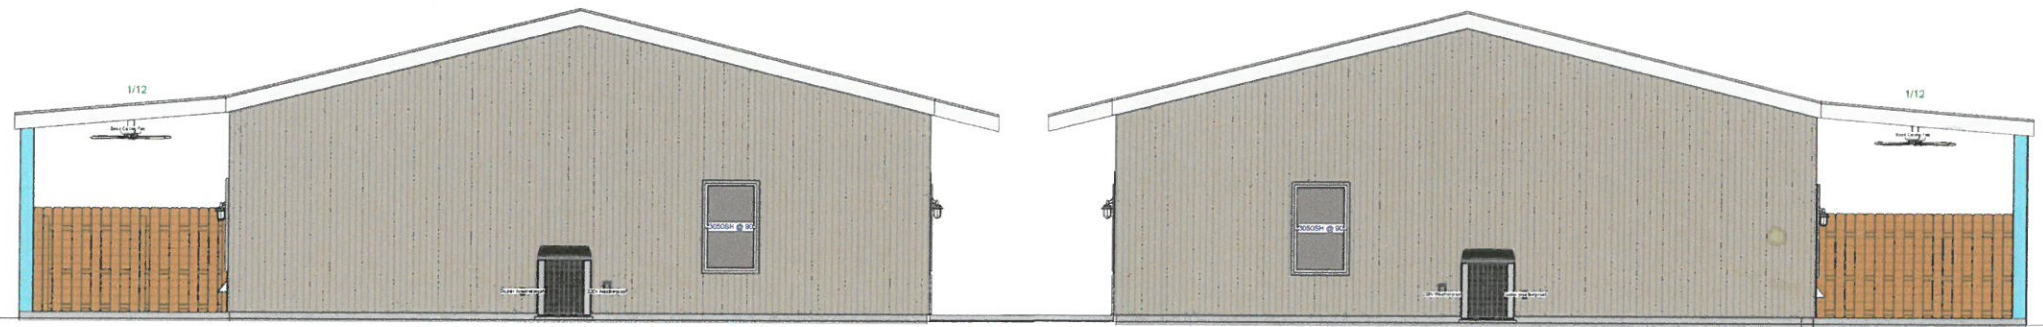

**THE BEARD DUPLEX  
COUNTY ROAD 171**

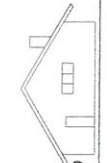


**Dan-Tex Design**  
Danbury, Tx 919-299-7318

Plan Number  
25R-2800-17

Scale:  
1/4" = 1'-0"

To the best of my knowledge, these plans are drawn to comply with the owners specifications and all local building codes. Every attempt has been made in the preparation of these drawings to avoid mistakes. It shall be the responsibility of the contractor and/or Owner to verify all dimensions and details. The designer will be unable to correct any mistakes after construction has started.

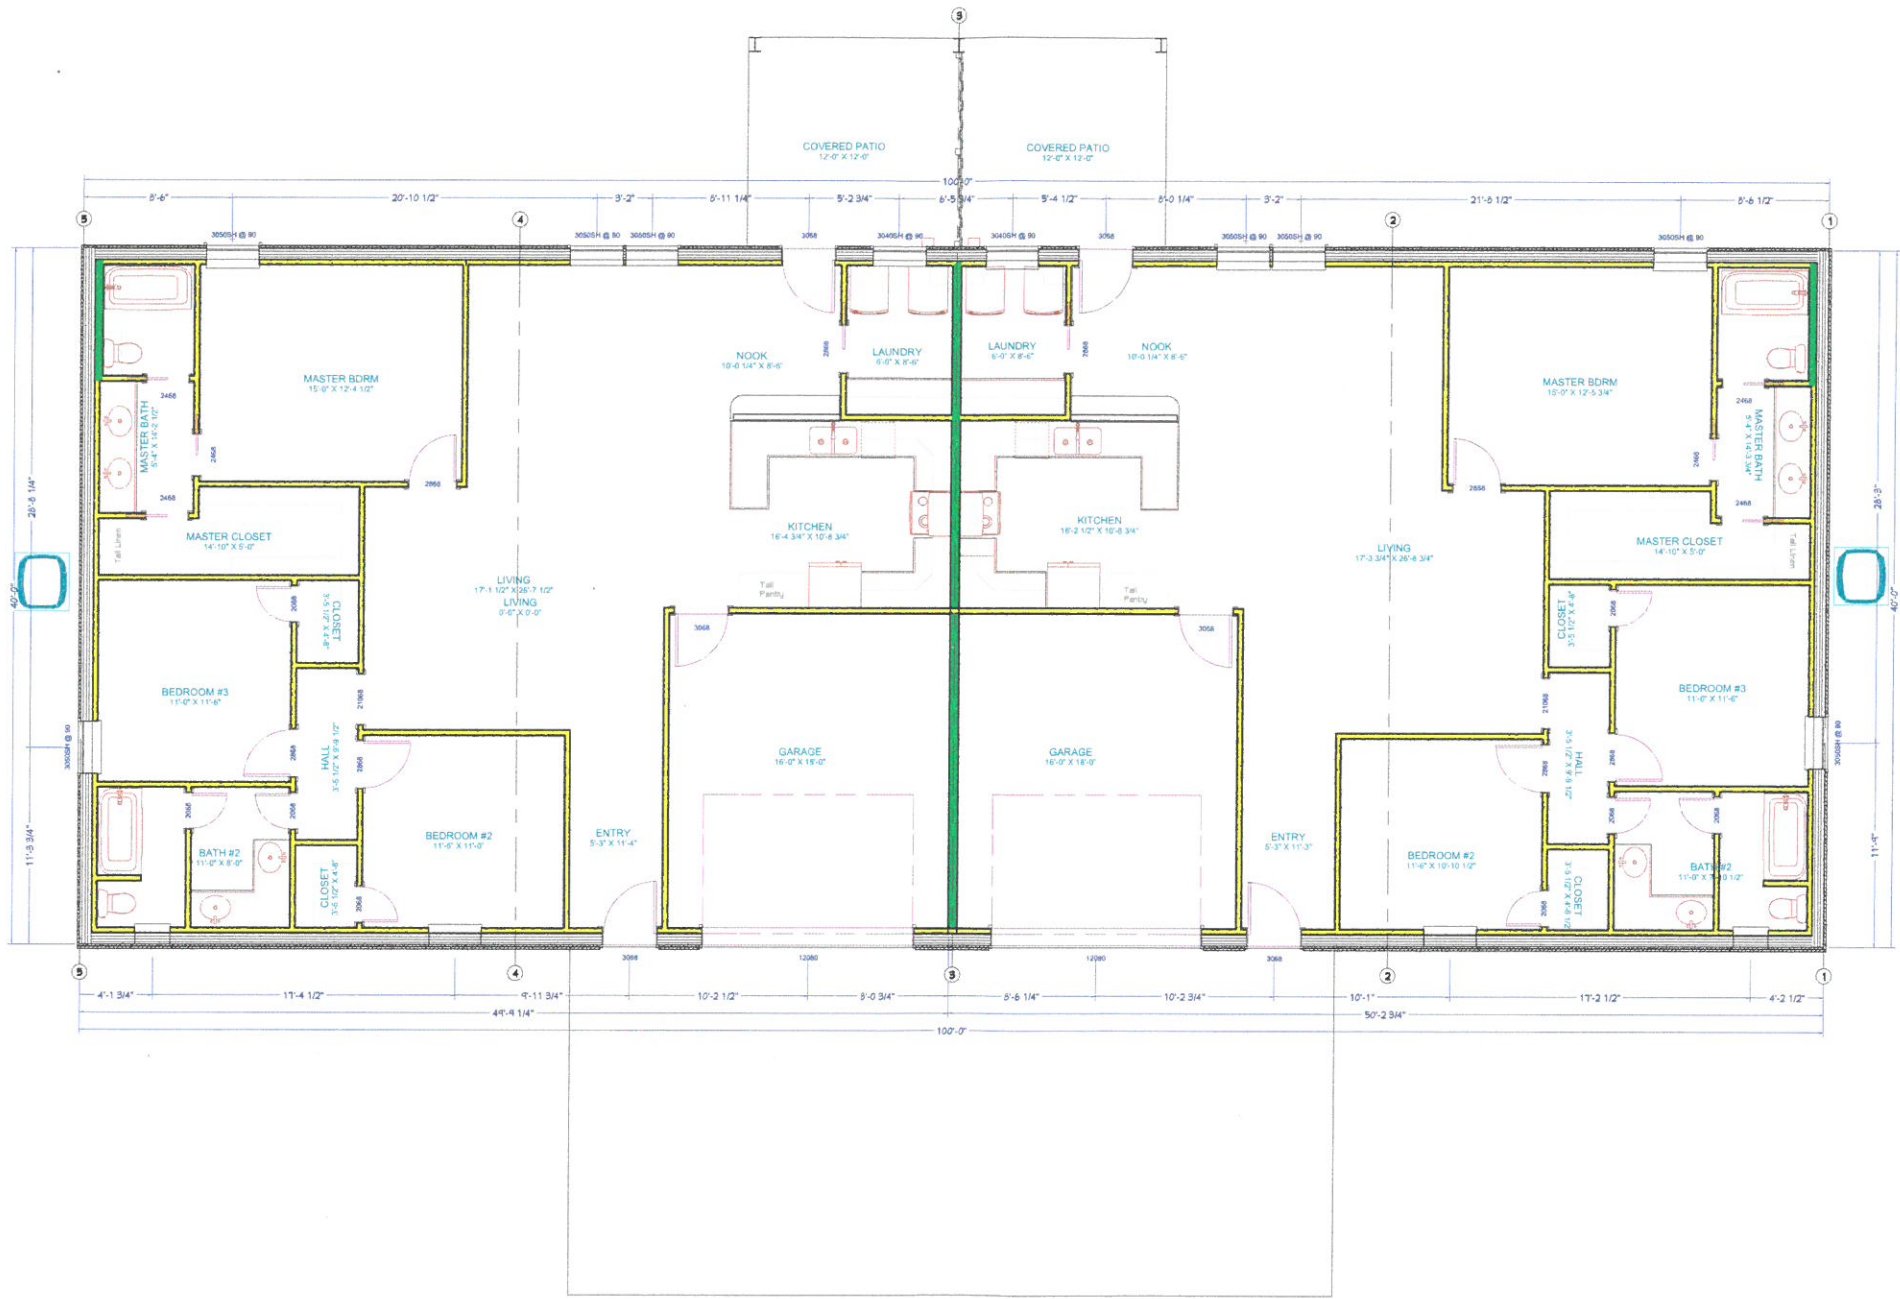

**THE BEARD DUPLEX  
COUNTY ROAD 171**




**Dan-Tex Design**  
Danbury, Tx 979-299-7376

Plan Number  
25R-2800-17

Scale:  
1/8"=1'-0"

To the best of my knowledge, these plans are drawn to comply with the owner's specifications and all local building codes. Every attempt has been made in the preparation of these drawings to avoid mistakes. It shall be the responsibility of the contractor and/or Owner to verify all dimensions and details. The designer will be unable to correct any mistakes after construction has started.

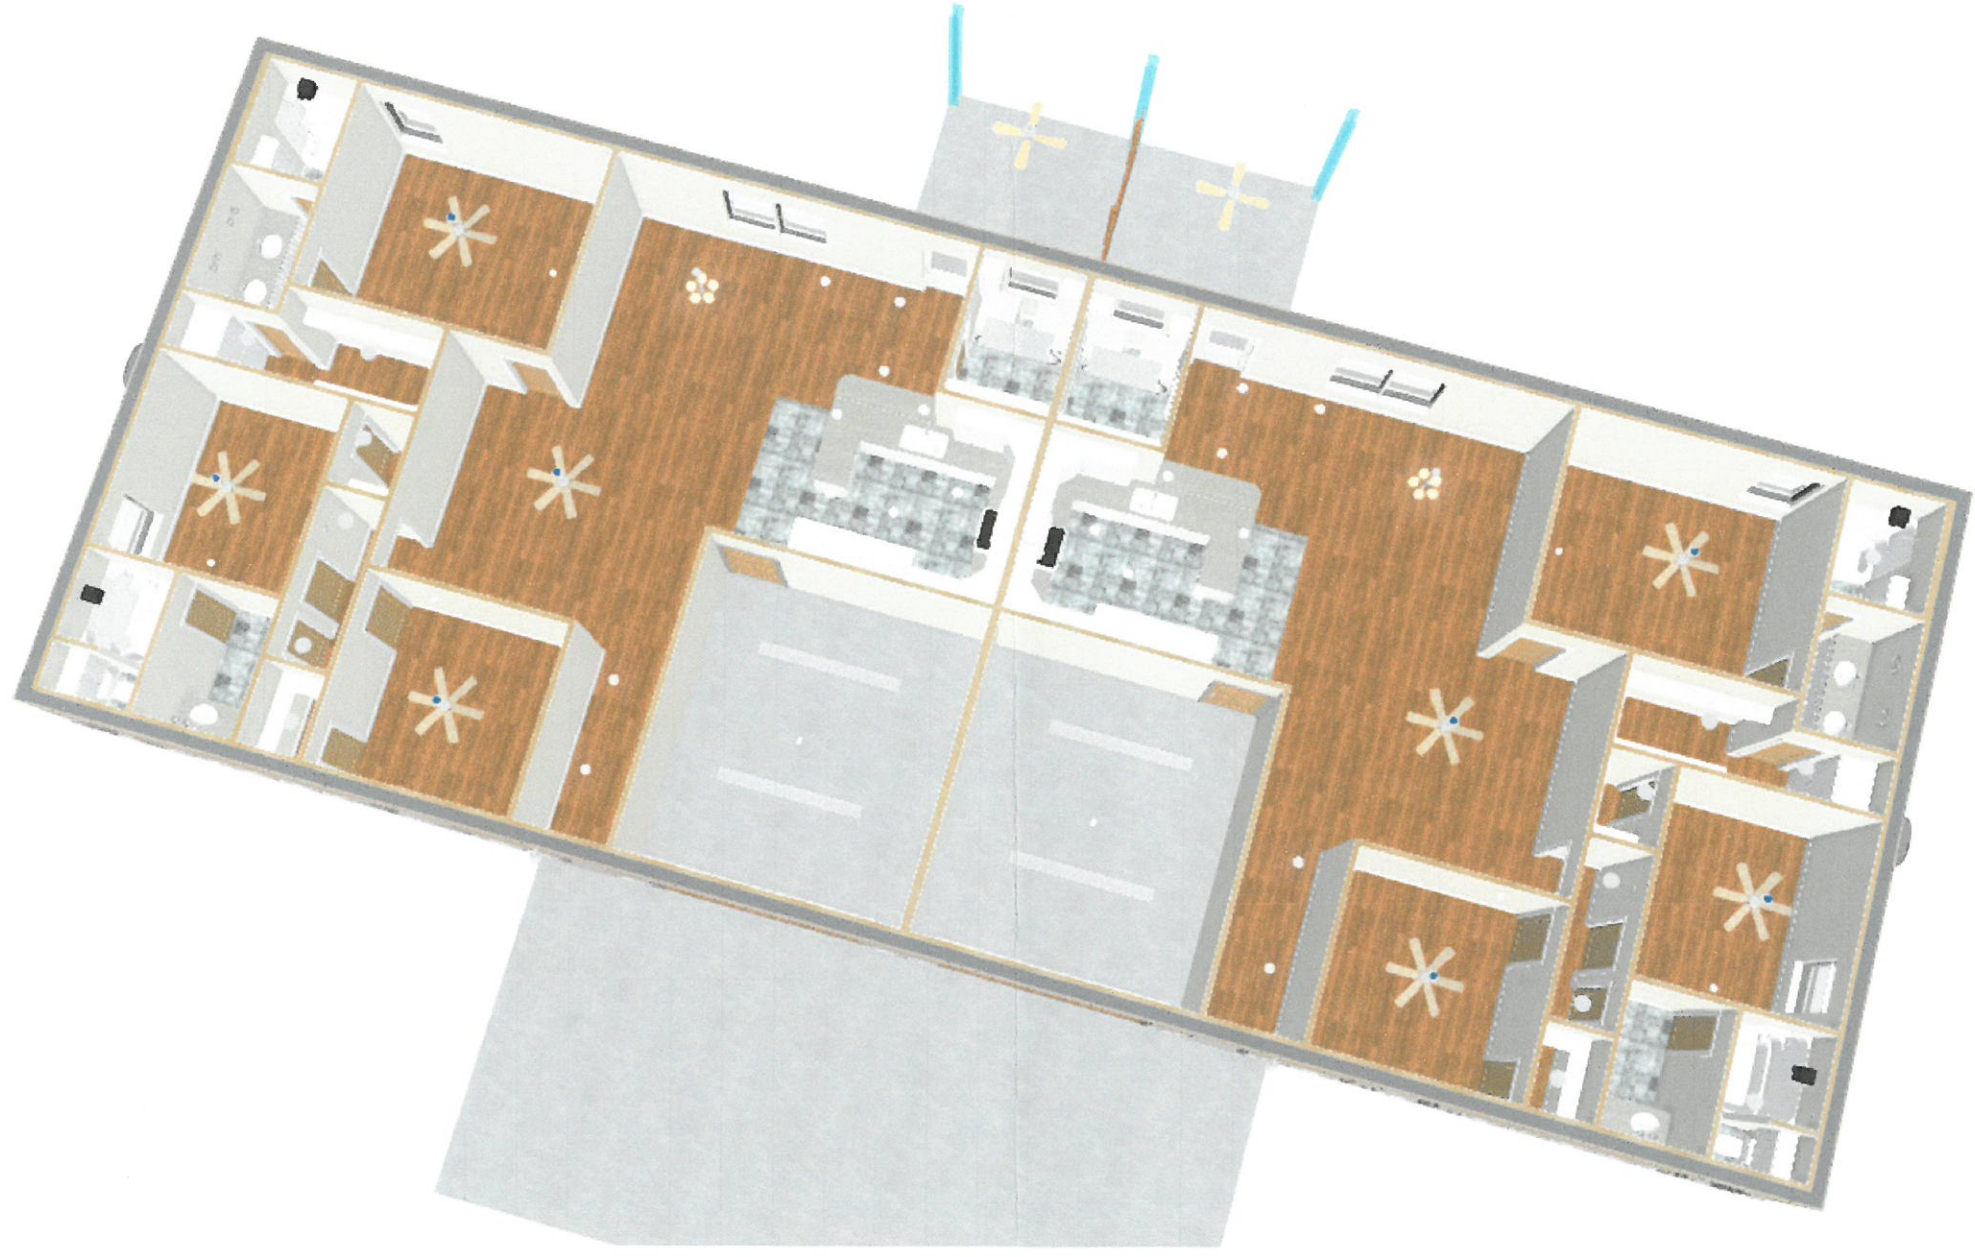

To the best of my knowledge, these plans are drawn to comply with the owners specifications and all local building codes. Every attempt has been made in the preparation of these drawings to avoid mistakes. It shall be the responsibility of the contractor and/or Owner to verify all dimensions and details. The designer will be unable to correct any mistakes after construction has started.

Plan  
Number  
25R-2800-17

Scale :

**Dan-Tex Design**  
Danbury, Tx 979-299-1378



**THE BEARD DUPLEX**  
**COUNTY ROAD 171**