
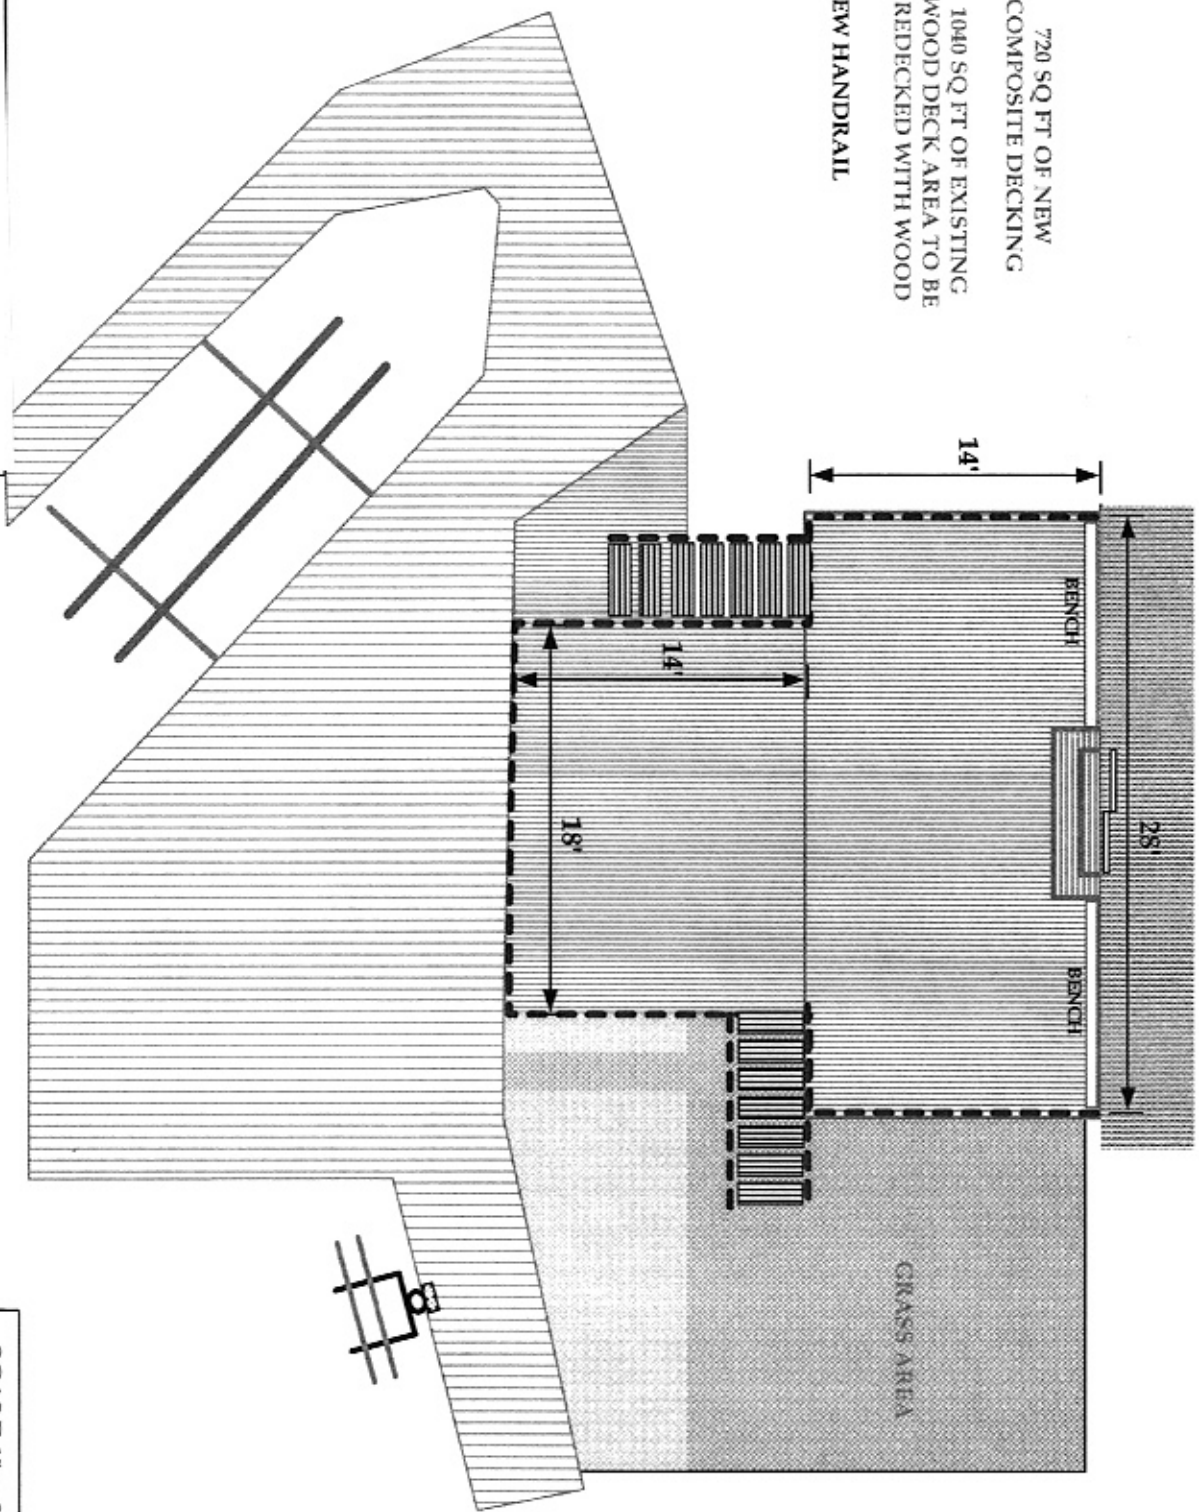


-  720 SQ FT OF NEW COMPOSITE DECKING
-  1040 SQ FT OF EXISTING WOOD DECK AREA TO BE REDECKED WITH WOOD
-  NEW HANDRAIL



*Original
drawings*

Drawing By: LES O'BRIEN

SCALE 1" = 8'

LEN & TERESA FRIEDMAN
 43 MISTY HARBOR - BENTWATER
 Dockside Boat Lifts, Inc.
 www.docksidelifts.com