


LEFT

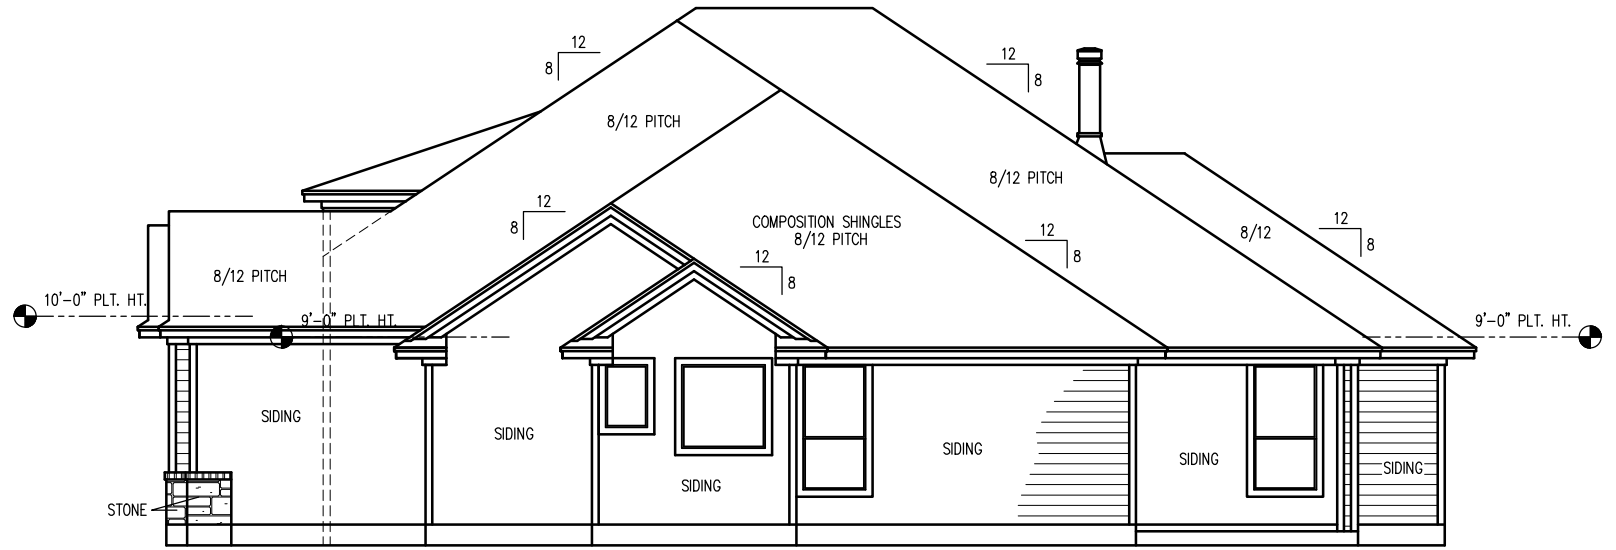

RIGHT

NOTES 1. CEILING HEIGHTS 10'-0" U.N.O. 2. ALL EXTERIOR & INTERIOR DOORS TO BE 8'-0" TALL U.N.O.	SQUARE FOOTAGE LIVING AREA 2470 GARAGE 526 PATIO 34 PORCH 465 TOTAL 3495	THESE PRINTS ARE TO BE APPROVED BY LOCAL ENGINEER FOR ALL STRUCTURAL BEINGS. ALL SUBCONTRACTORS SHALL VERIFY ANY & ALL DIMENSIONS, DETAILS & SPECIFICATIONS.	BRANCO DESIGN E-MAIL: DESIGN.SBRANCO@GMAIL.COM PHONE: 713-829-9937	DAVID BISSON AUXILIARY ELEVATIONS	Scale 1/8"=1'-0" Date 08/11/18 Sheet 4 OF 6 Rev. 1
	Drawing No. 2511-DWG-0001				