


10' SETBACK LINE - ASSUMED

10' SETBACK LINE - ASSUMED

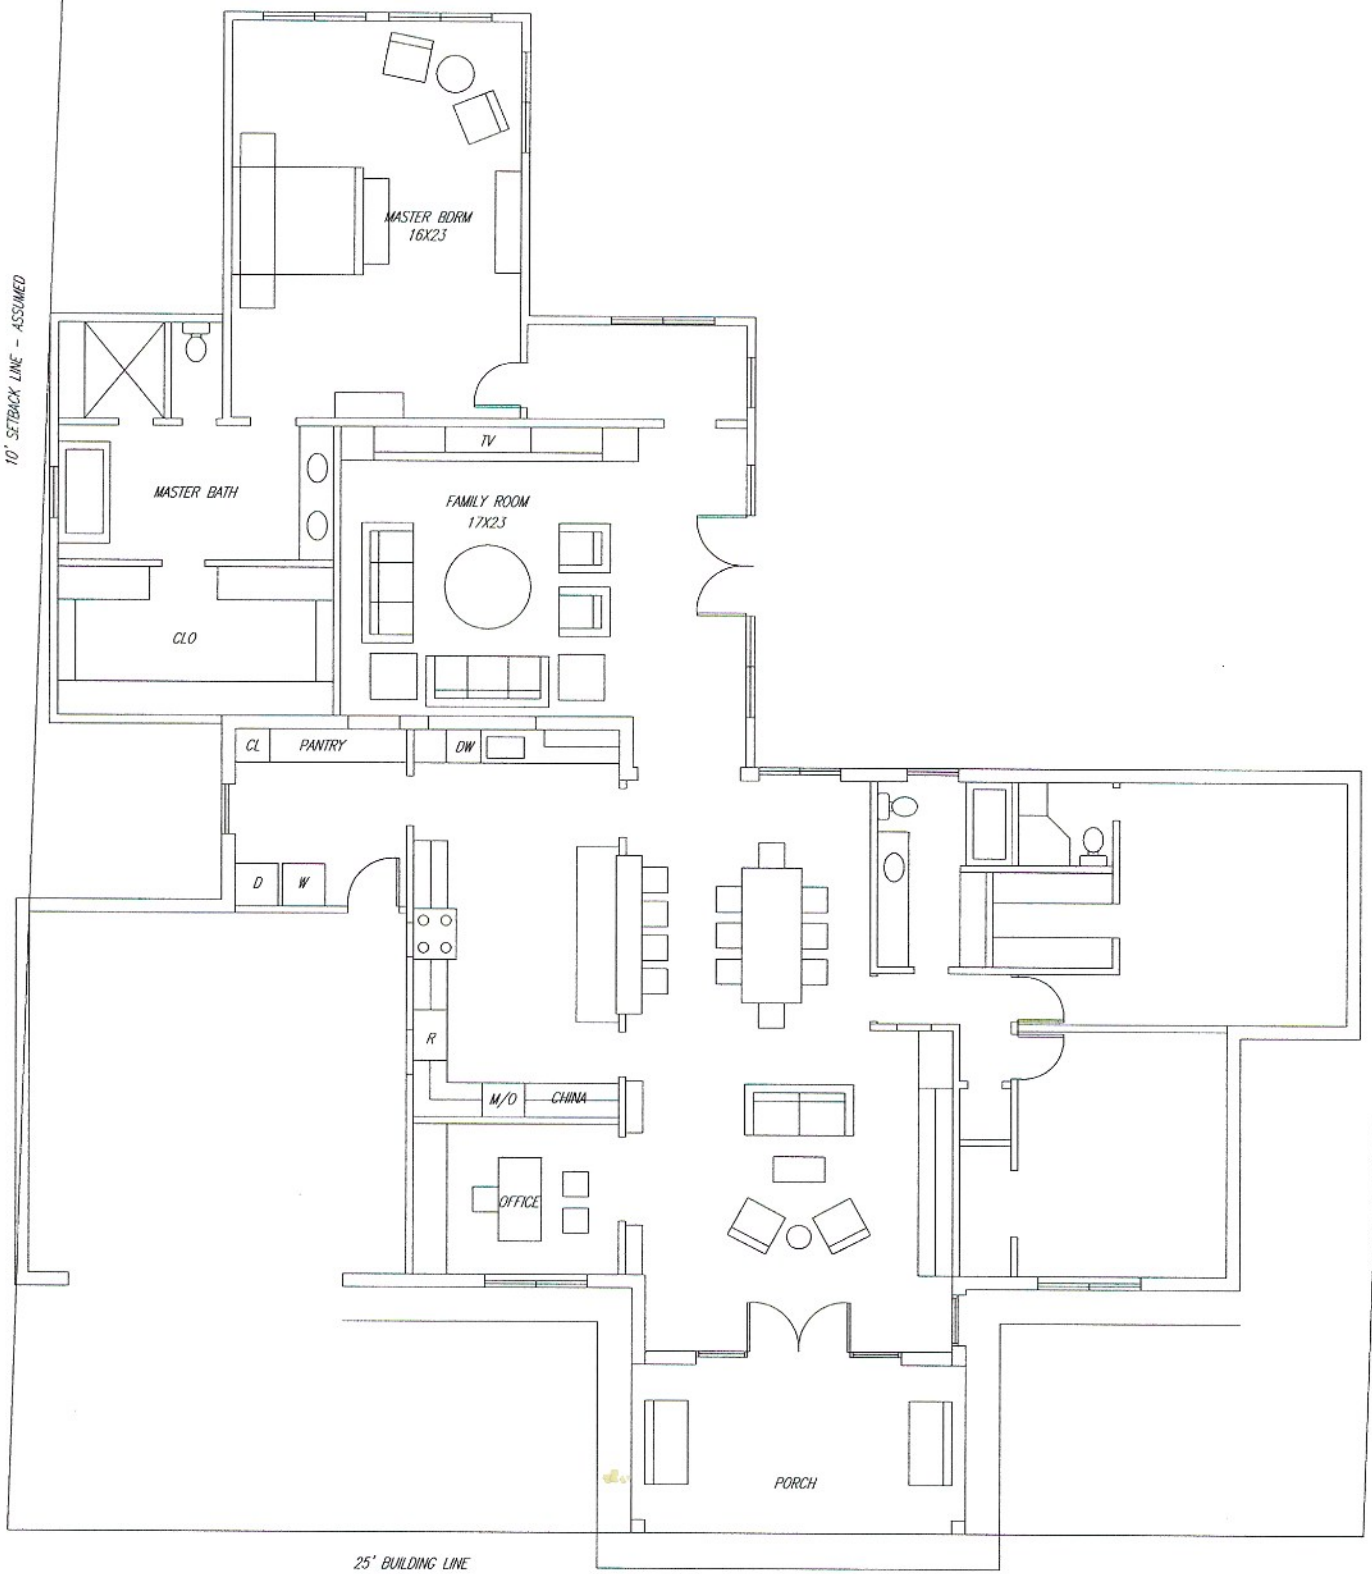

25' BUILDING LINE

PORCH

EXIST BRICK W/ LARGER OPNG

A



*EXISTING BRICK W/ LARGER OPENING  
PORCH W/ HIPPED ROOF*



*EXISTING BRICK W/ LARGER OPENING  
PORCH W/ OPEN GABLE ROOF*



*EXISTING BRICK W/ LARGER OPENING  
PORCH W/ CLOSED GABLE ROOF ROOF*

A