


10' SETBACK LINE - ASSUMED

10' SETBACK LINE - ASSUMED

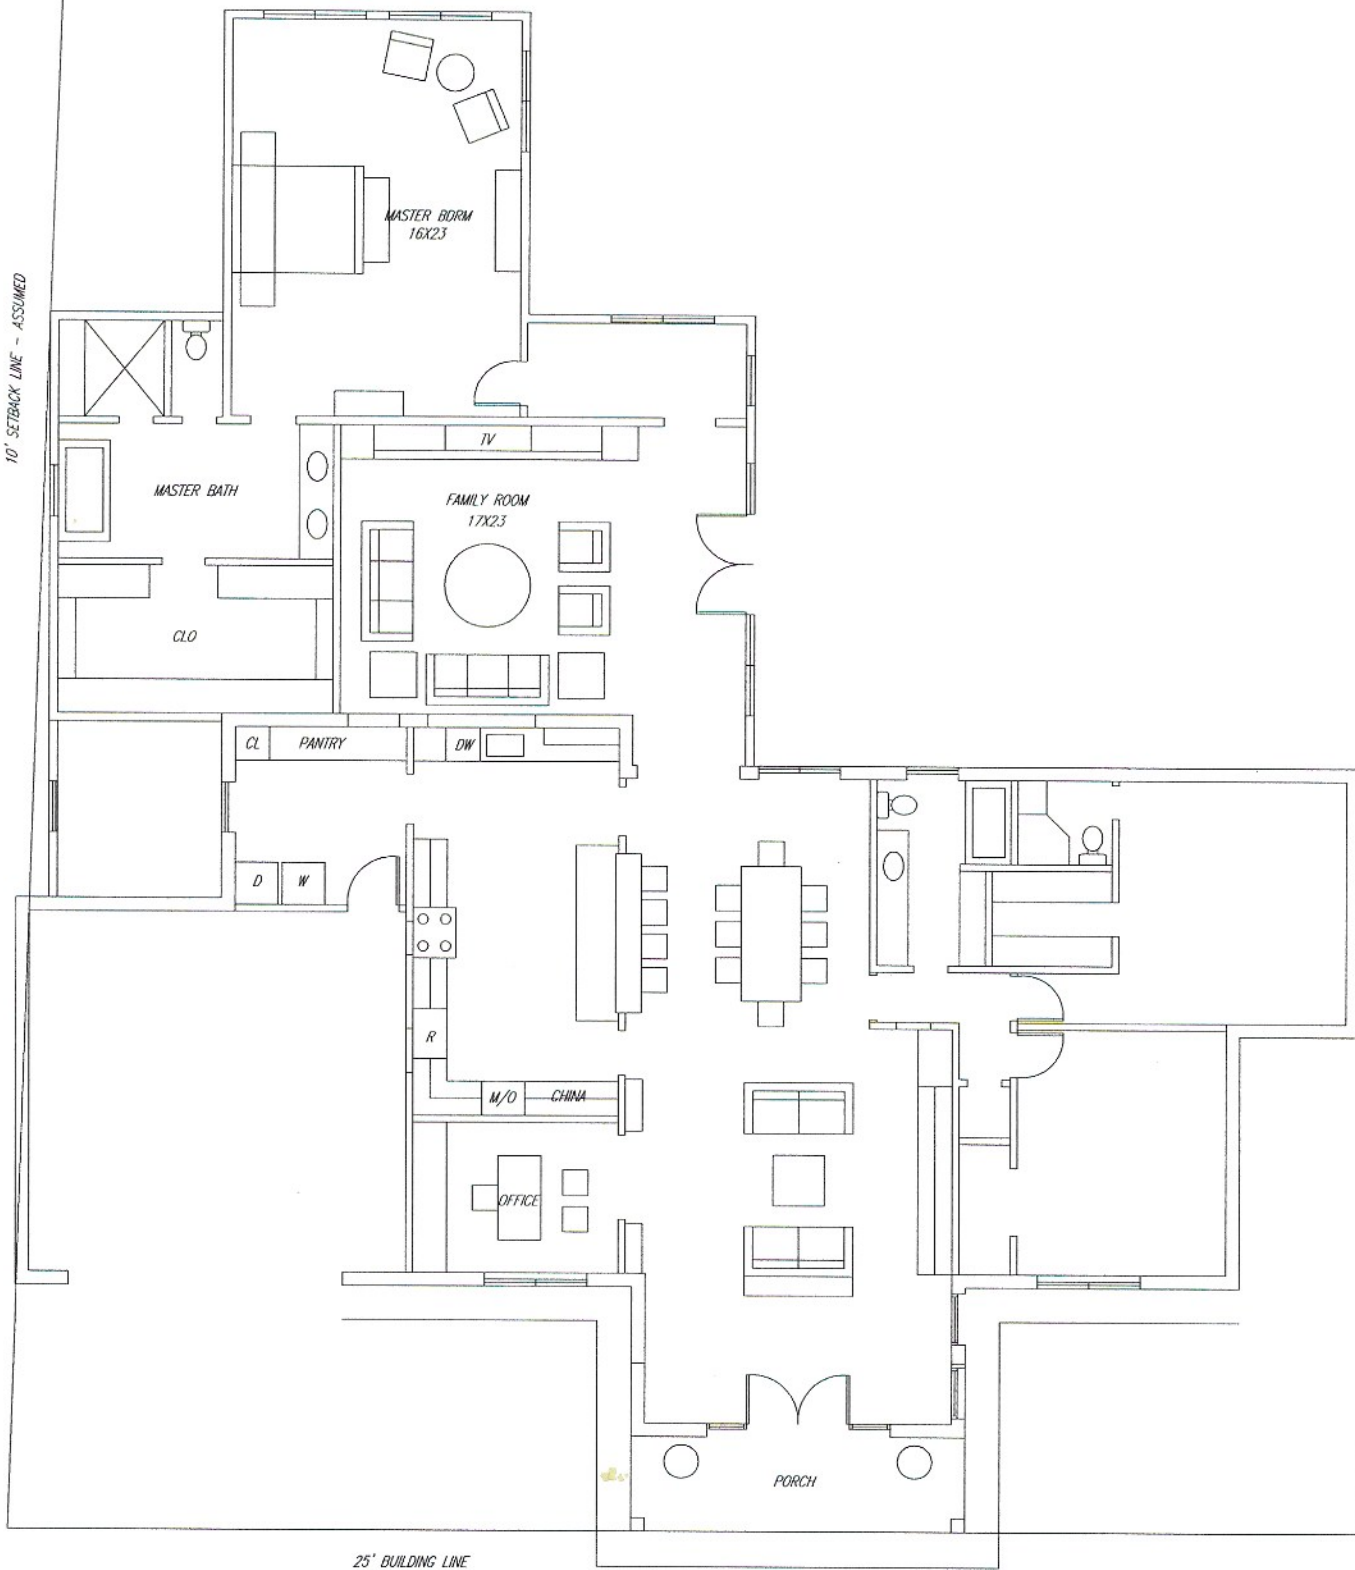

25' BUILDING LINE

PORCH + LARGER LIVING

NEW HARDI/WOOD ADDITION

B



*NEW WOOD + GLASS ENTRY
AND PORCH W/ OPEN GABLE ROOF*

B