


10' SETBACK LINE - ASSUMED

10' SETBACK LINE - ASSUMED

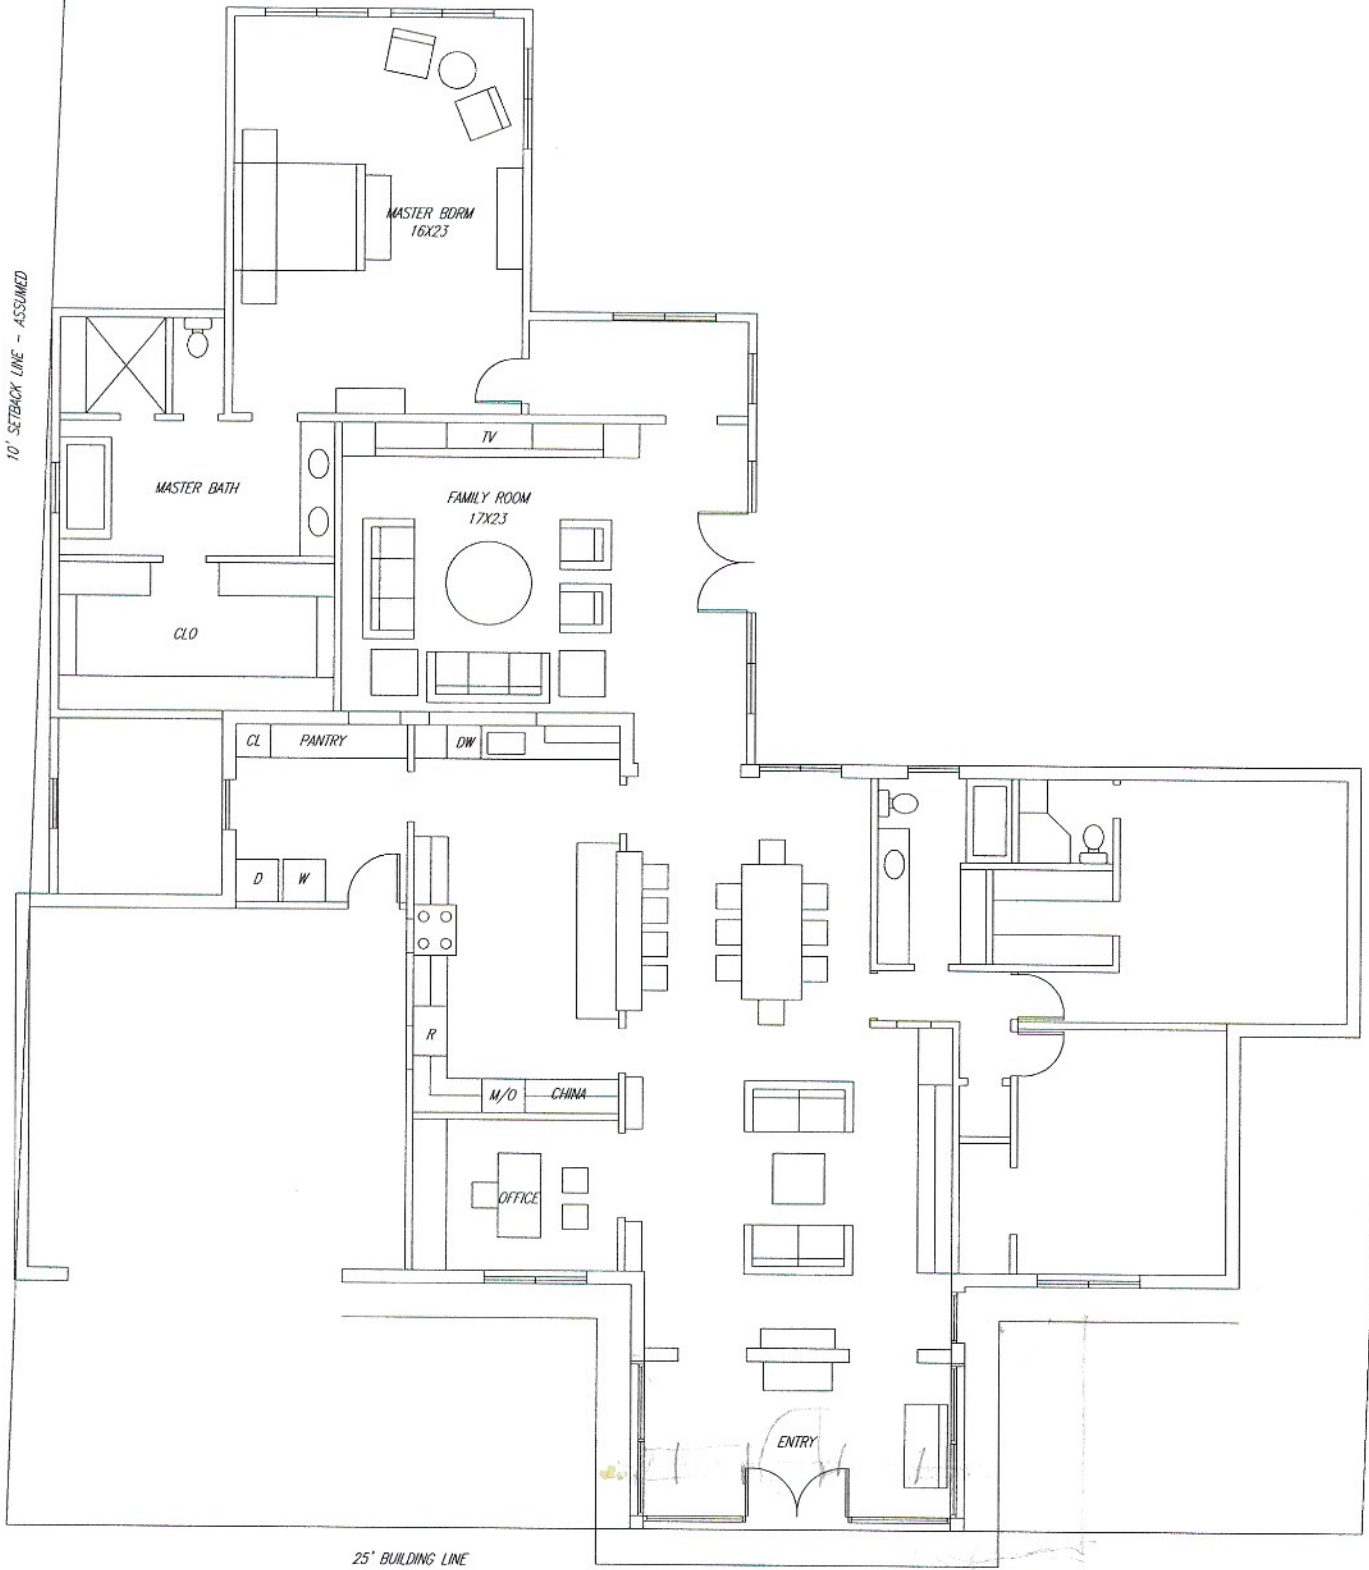

NEW WOOD + GLASS ENTRY ADDITION

OPEN ENOUGH THAT IT LOOKS LIKE A PORCH  
BUT SERVES AS AN ENTRY BECAUSE IT'S CONDITIONED SPACE

C




*NEW WOOD + GLASS ENTRY ADDITION  
HIPPED ROOF*



*NEW WOOD + GLASS ENTRY ADDITION  
GABLE ROOF*

C

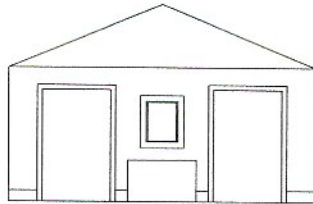

*INTERIOR VIEW AT ENTRY*