



Overall Plan 1:16

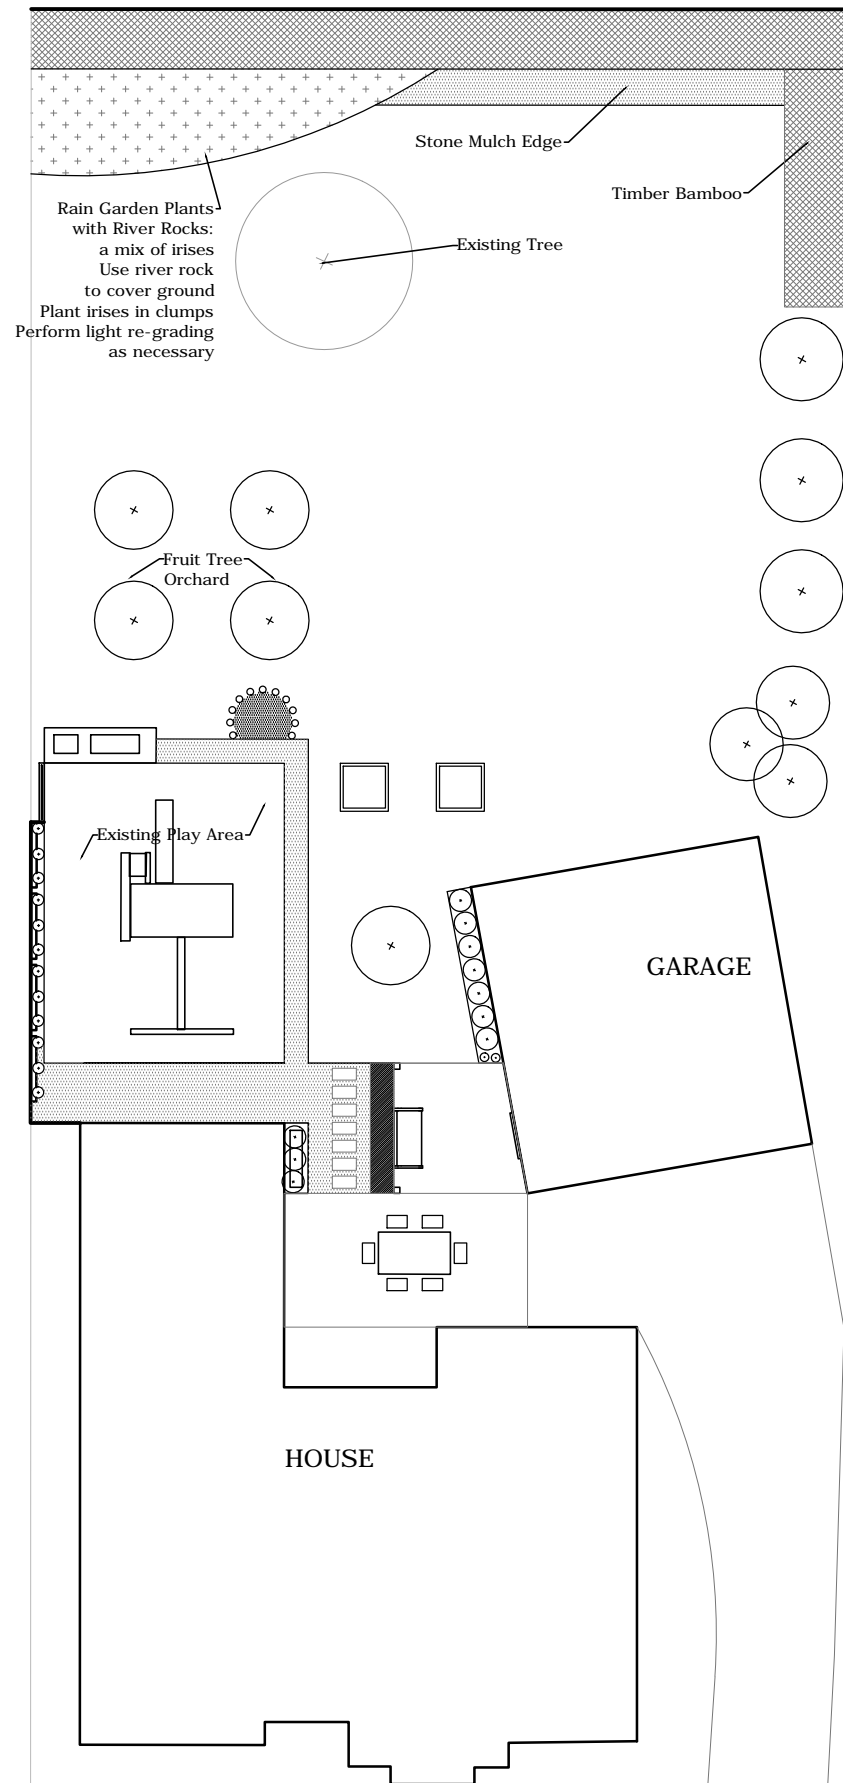

Detail Plan 1:8

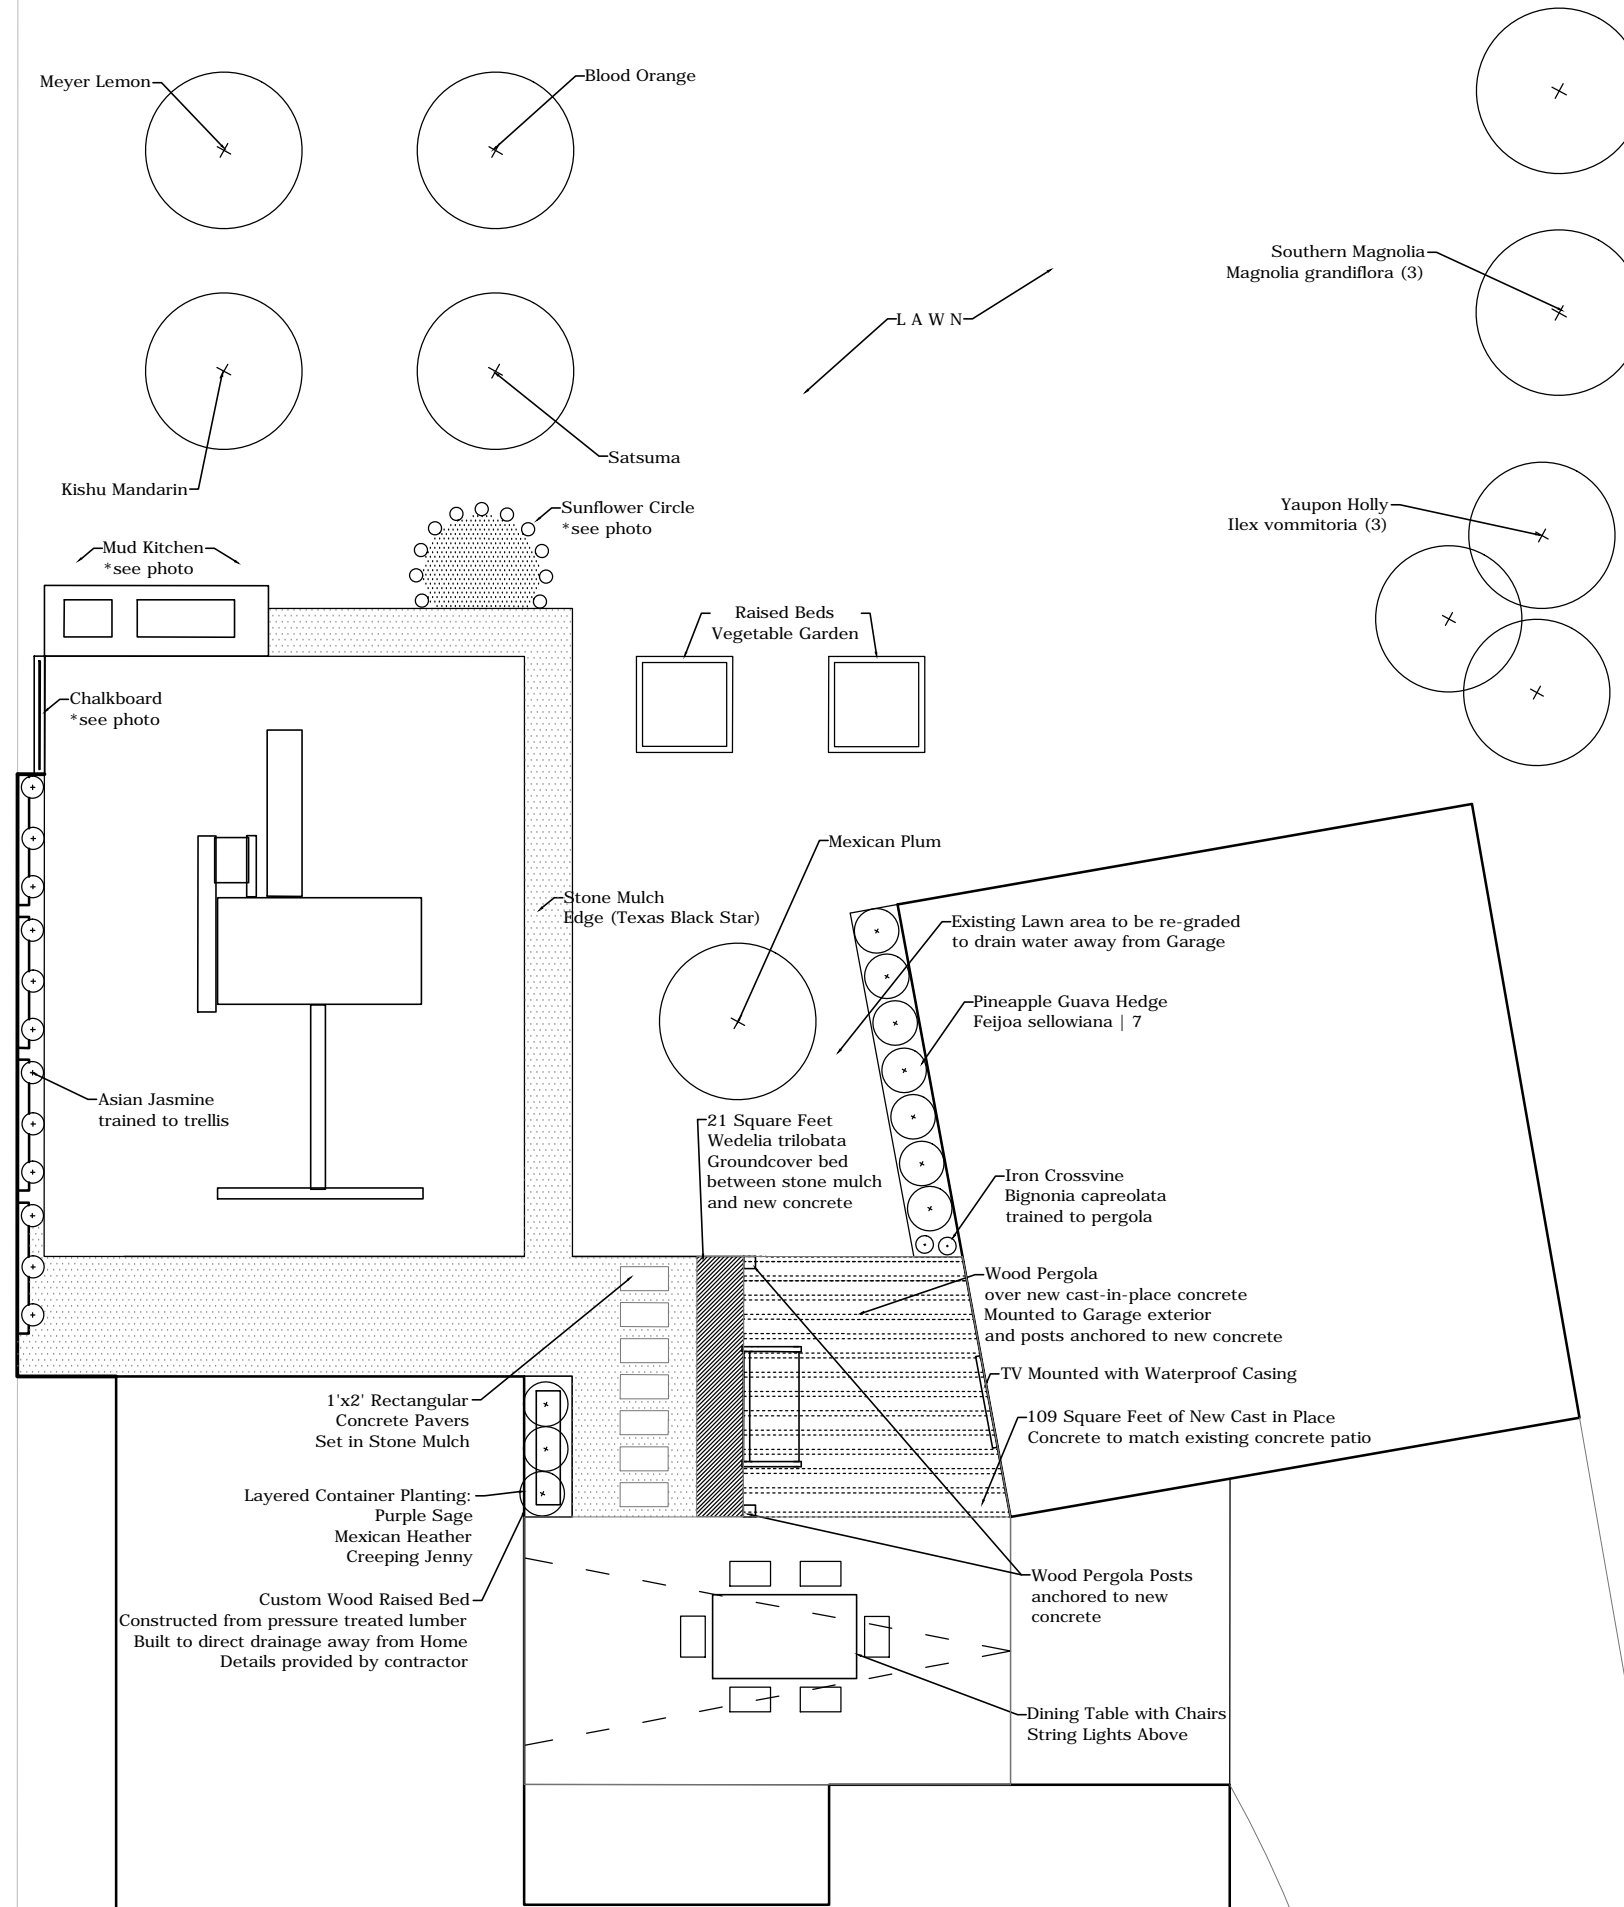

DROXFORD GARDEN

Austin and Kendra Skipworth
2302 Droxford Drive
Houston, TX 77008

FALON LAND STUDIO

Falon Land Studio LLC
5340 Wesleyan Street #6556
Houston, TX 77005
773-320-7520
owner@falonland.com
www.falonland.com
Falon Land Studio LLC is a licensed landscape architecture business in Florida and Texas.

Drawing Title:
Garden Plans

Drawing Scale:
See drawings

Drawing Date:
01/02/2018
01/11/2018 revised
01/15/2018 revised

