



**ENTRY PORCH COL. DETAILS**  
1/2"=1'-0"

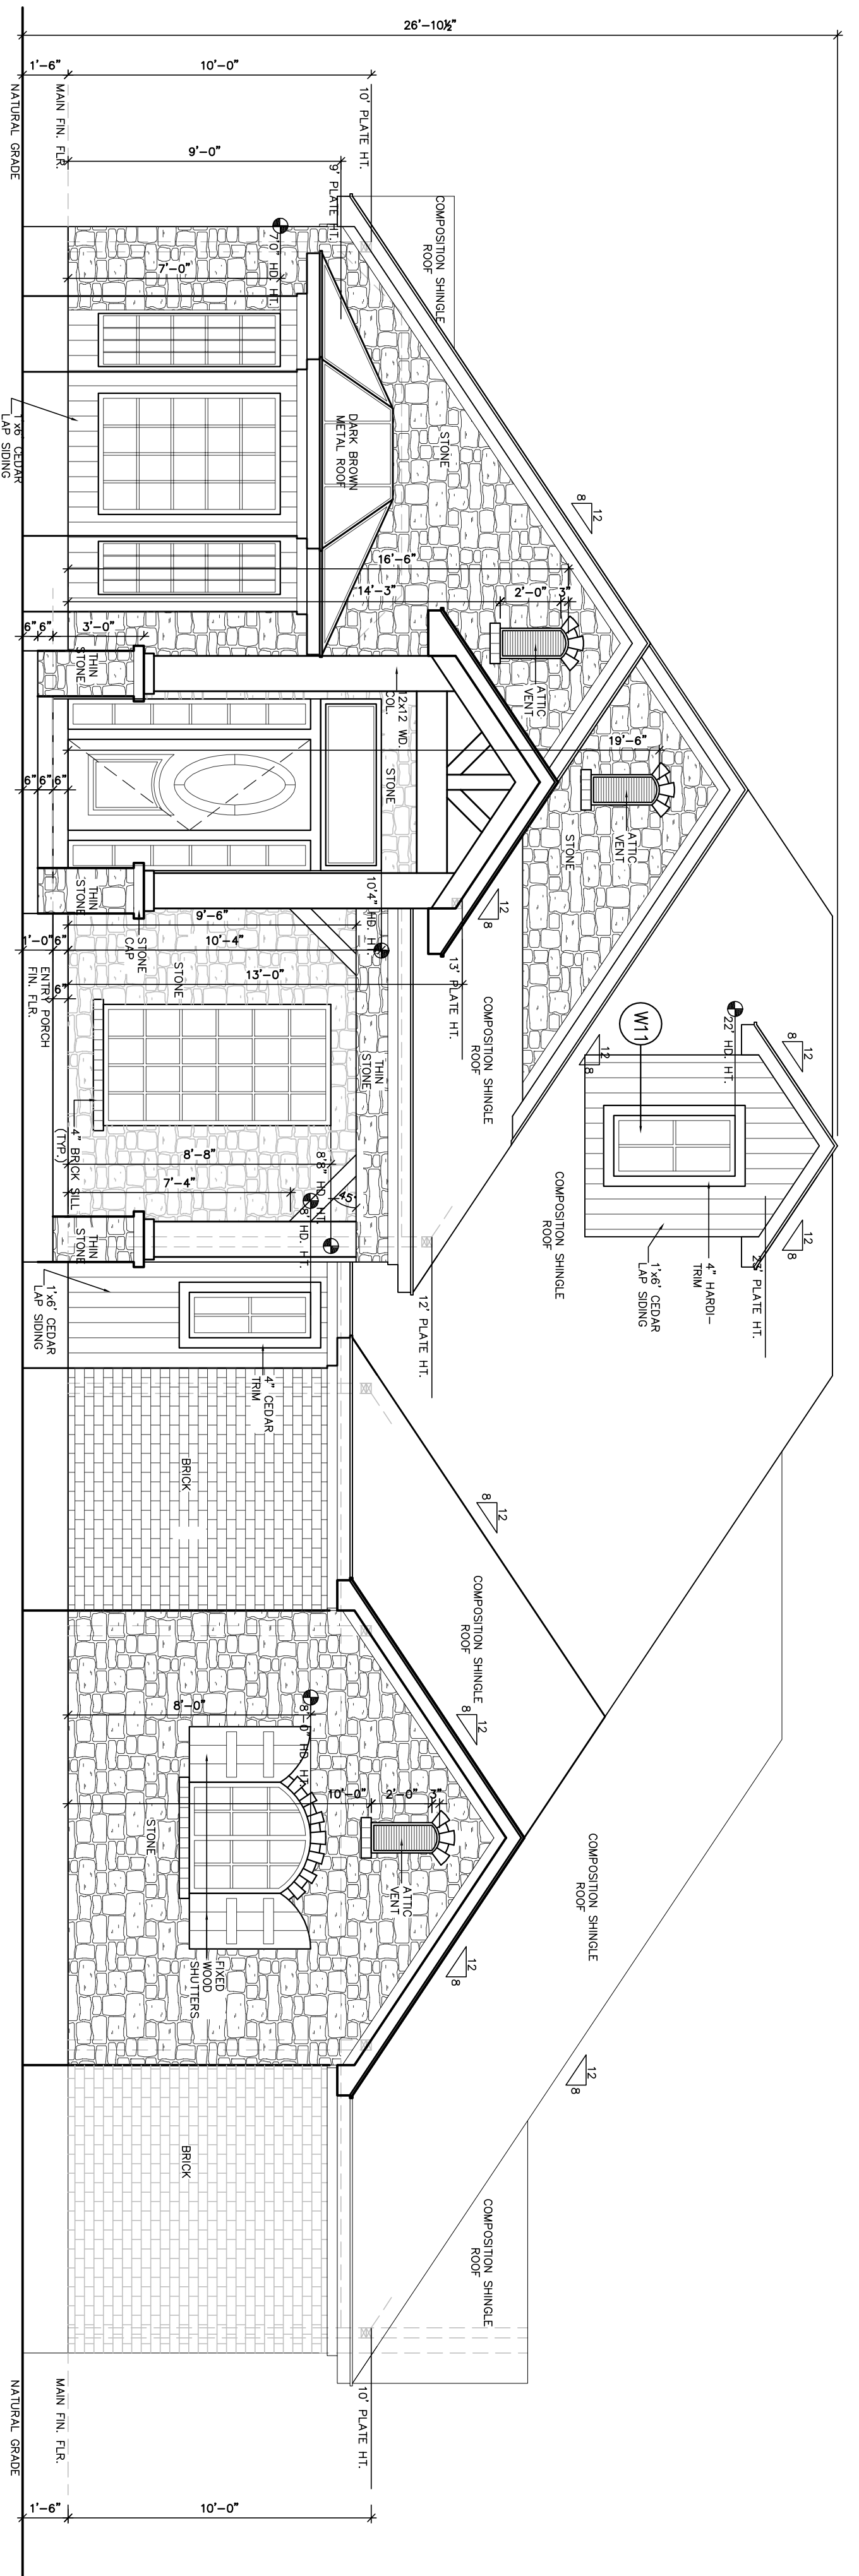

**FRONT ELEVATION**  
1/4"=1'-0"

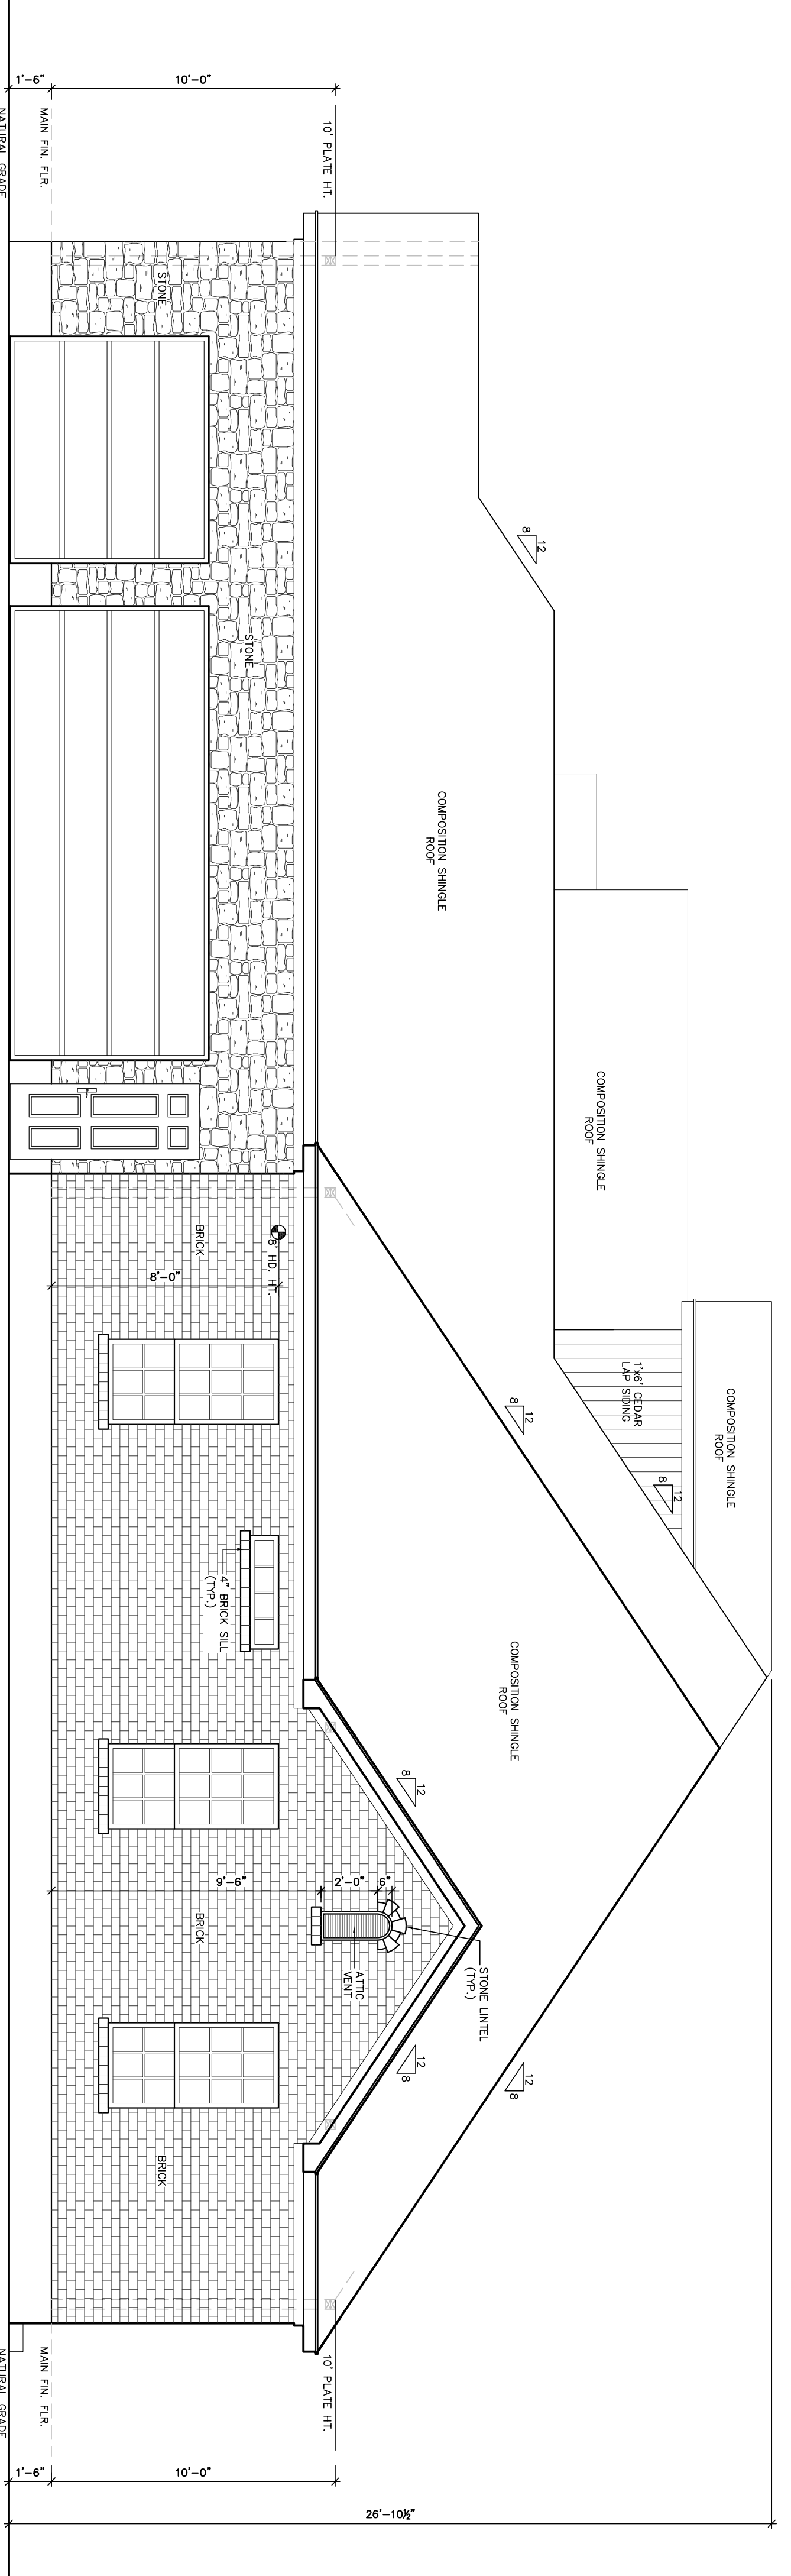

**RIGHT ELEVATION**  
1/4"=1'-0"

A CUSTOM RESIDENCE FOR  
Mr. Jeff Allen  
Project at: 26217 Crown Ranch Blvd.  
Montgomery, Texas 77316

March 14, 2014 (Progress Plan)
March 15, 2014 (Progress Plan)
March 16, 2014 (Progress Plan)
March 27, 2014 (Progress Plan)
April 15, 2014 (Progress Plan)
May 23, 2014 (Progress Plan)
June 12, 2014 (Progress Plan)
August 19, 2014 (Issue for Cons.)
September 2, 2014 (H.O.A. Re-submitted)
September 7, 2014
October 7, 2014 (H.O.A. Re-submitted)