




© Studio MET, PLLC. All drawings and specifications for the construction of this building should be thoroughly reviewed before any construction begins. Contractor is responsible for confirming and correlating dimensions; written dimensions shall have precedence over scaled dimensions.

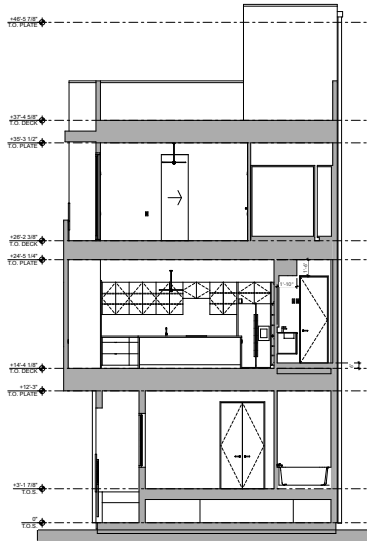


UNIT-D BUILDING SECTION
SCALE: 3/16" = 1'-0" 04

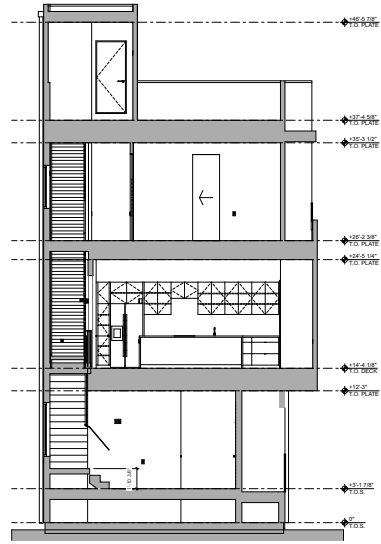

UNIT-E BUILDING SECTION
SCALE: 3/16" = 1'-0" 03

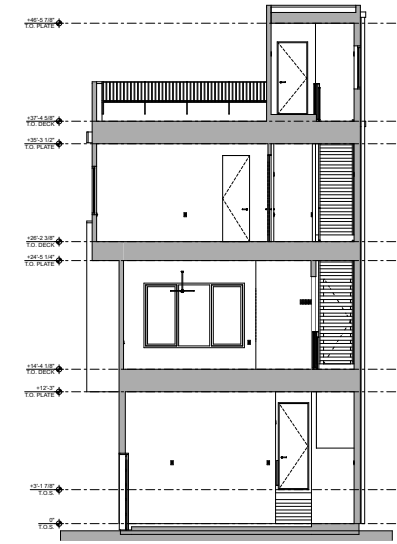

UNIT-F BUILDING SECTION
SCALE: 3/16" = 1'-0" 02

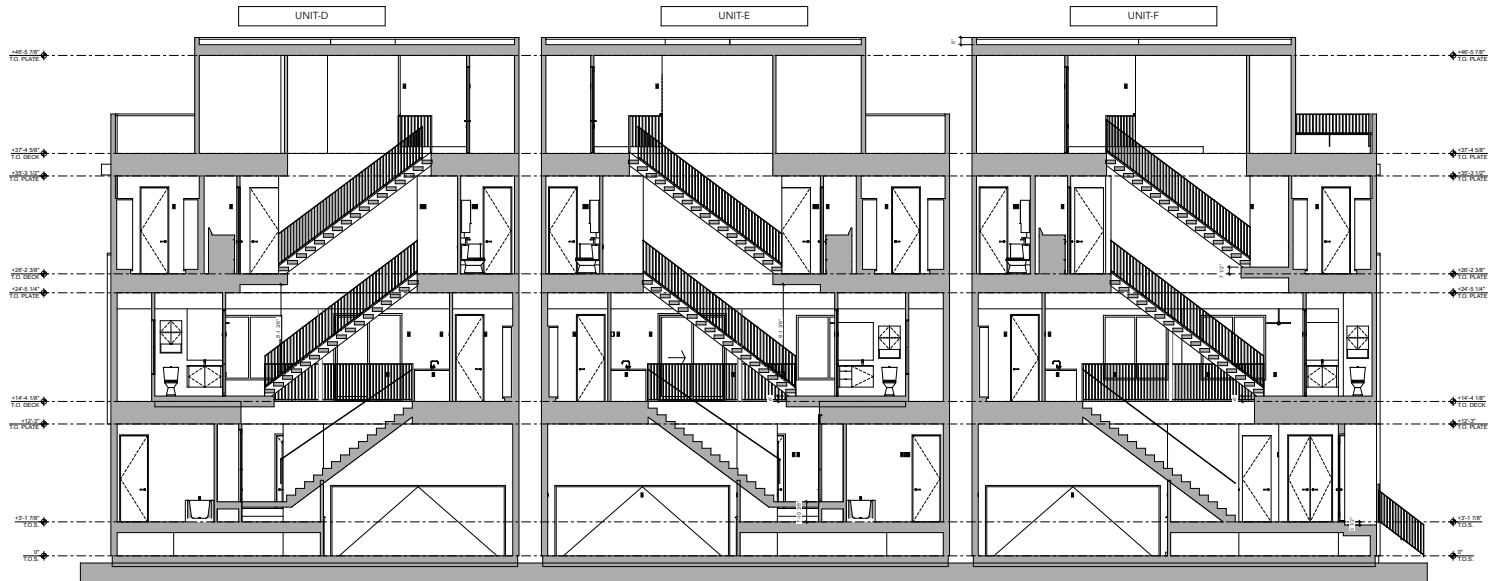

UNIT-D, E & F BUILDING SECTION
SCALE: 3/16" = 1'-0" 01

