






ELEVATION I



ELEVATION M



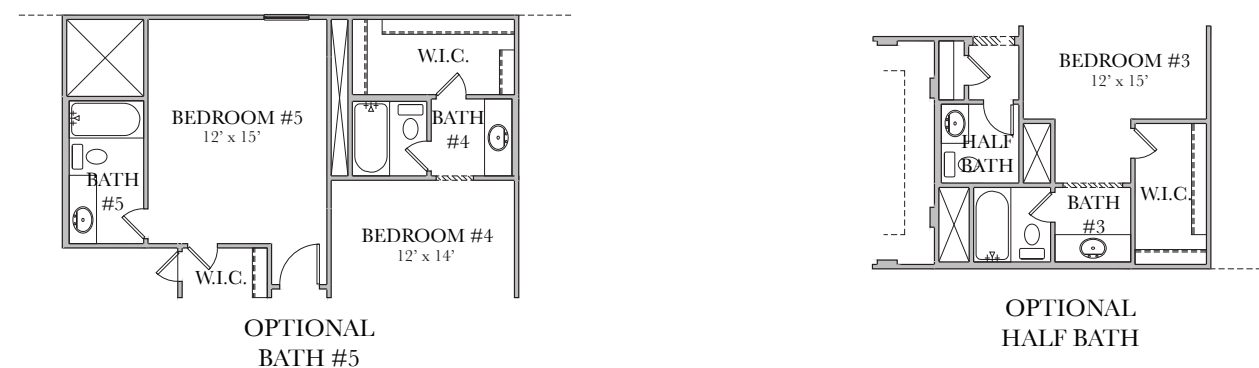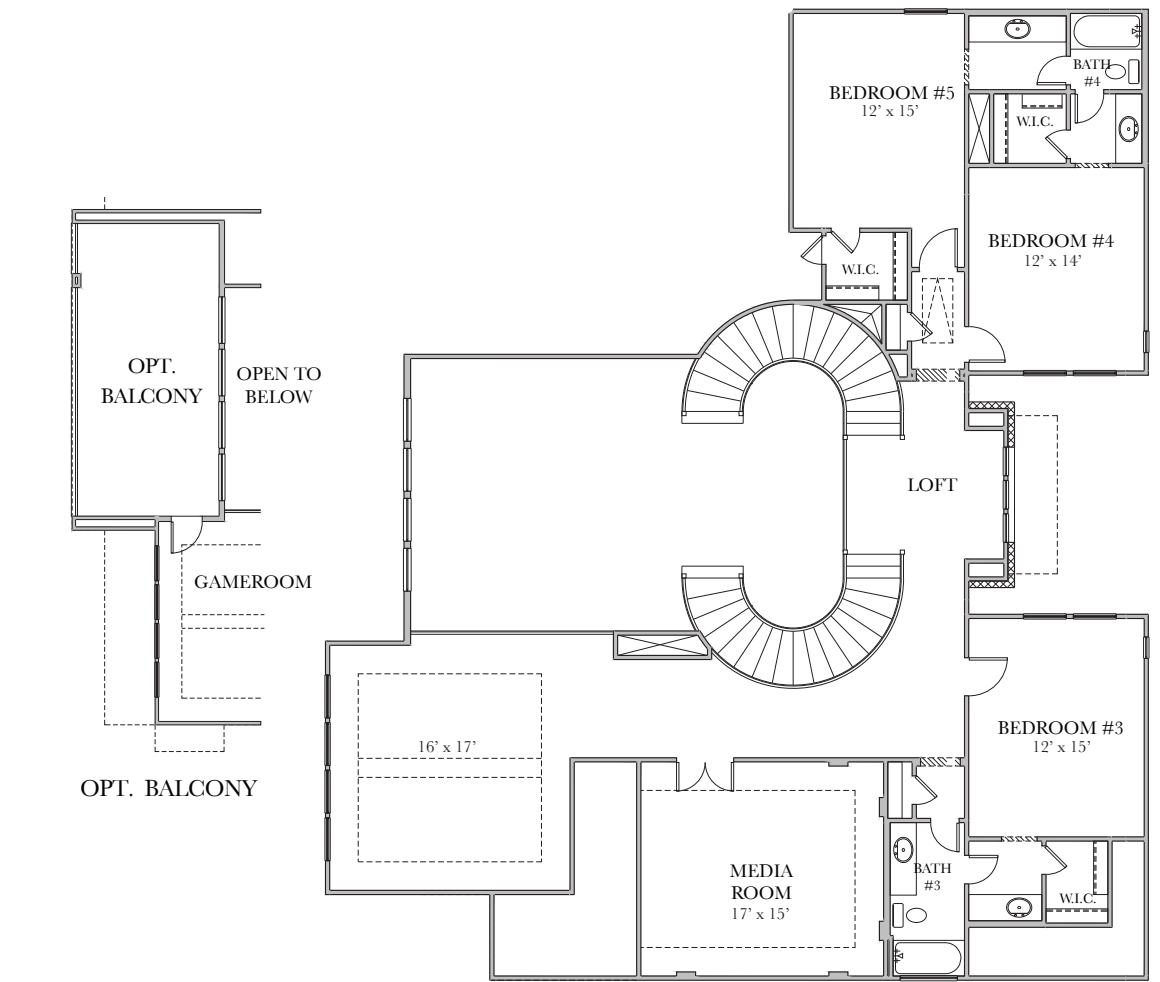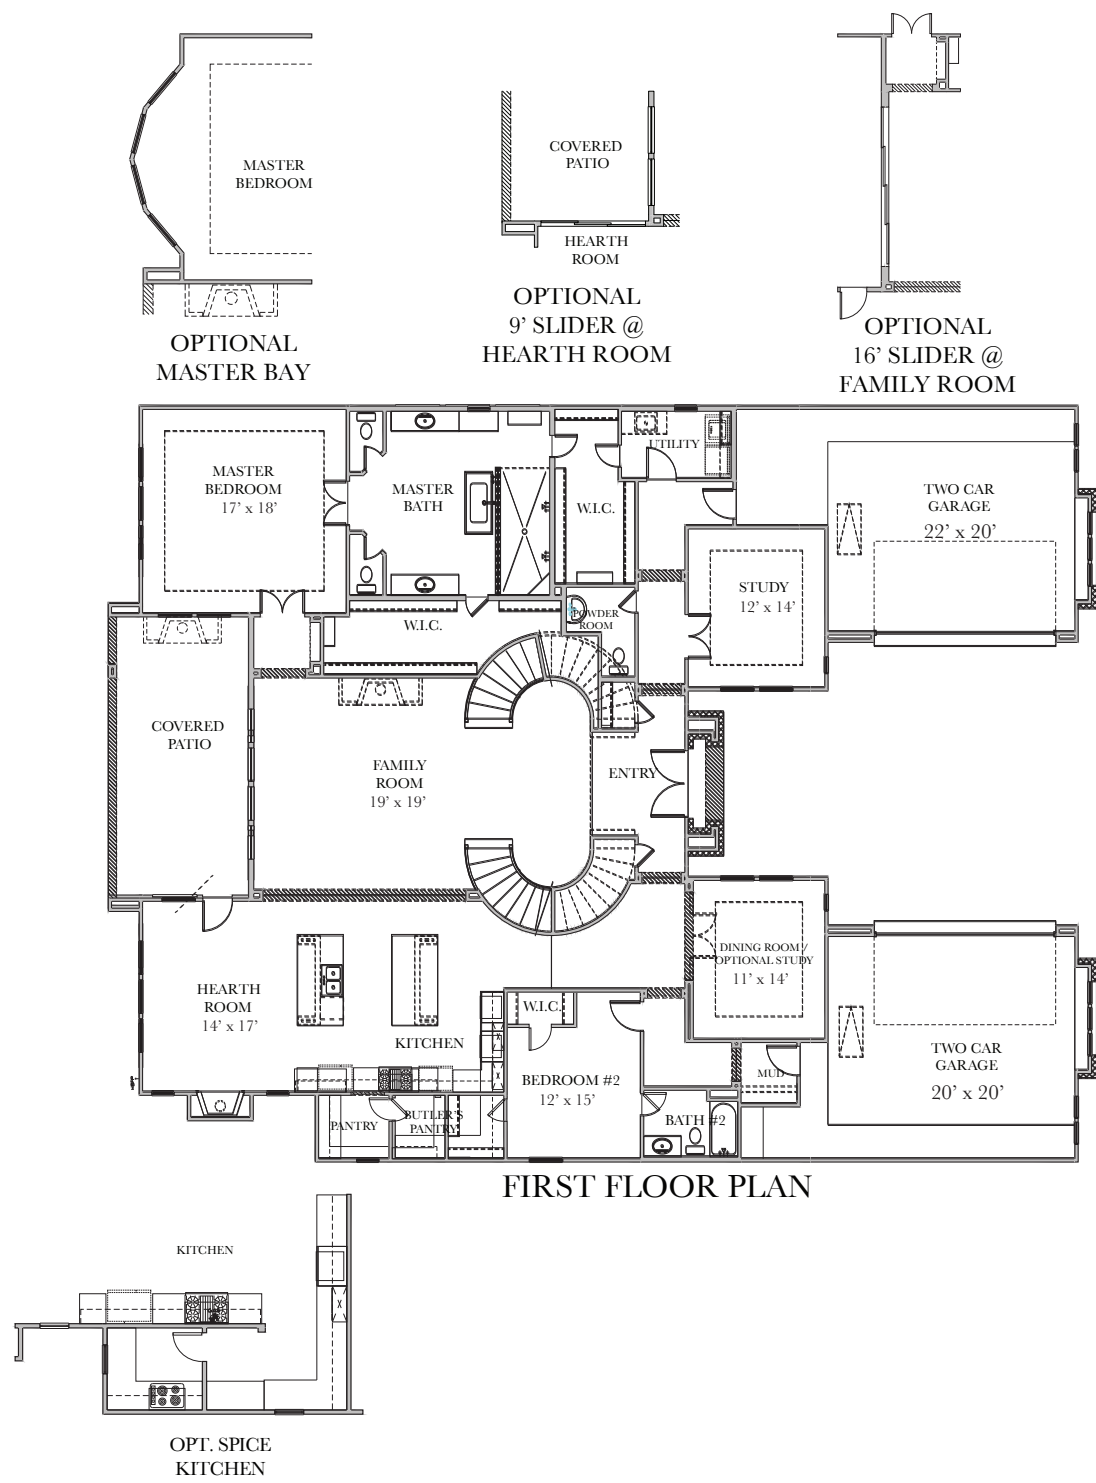

PLAN 8086