



6914 CHAMPION TRAIL
1ST FLOOR

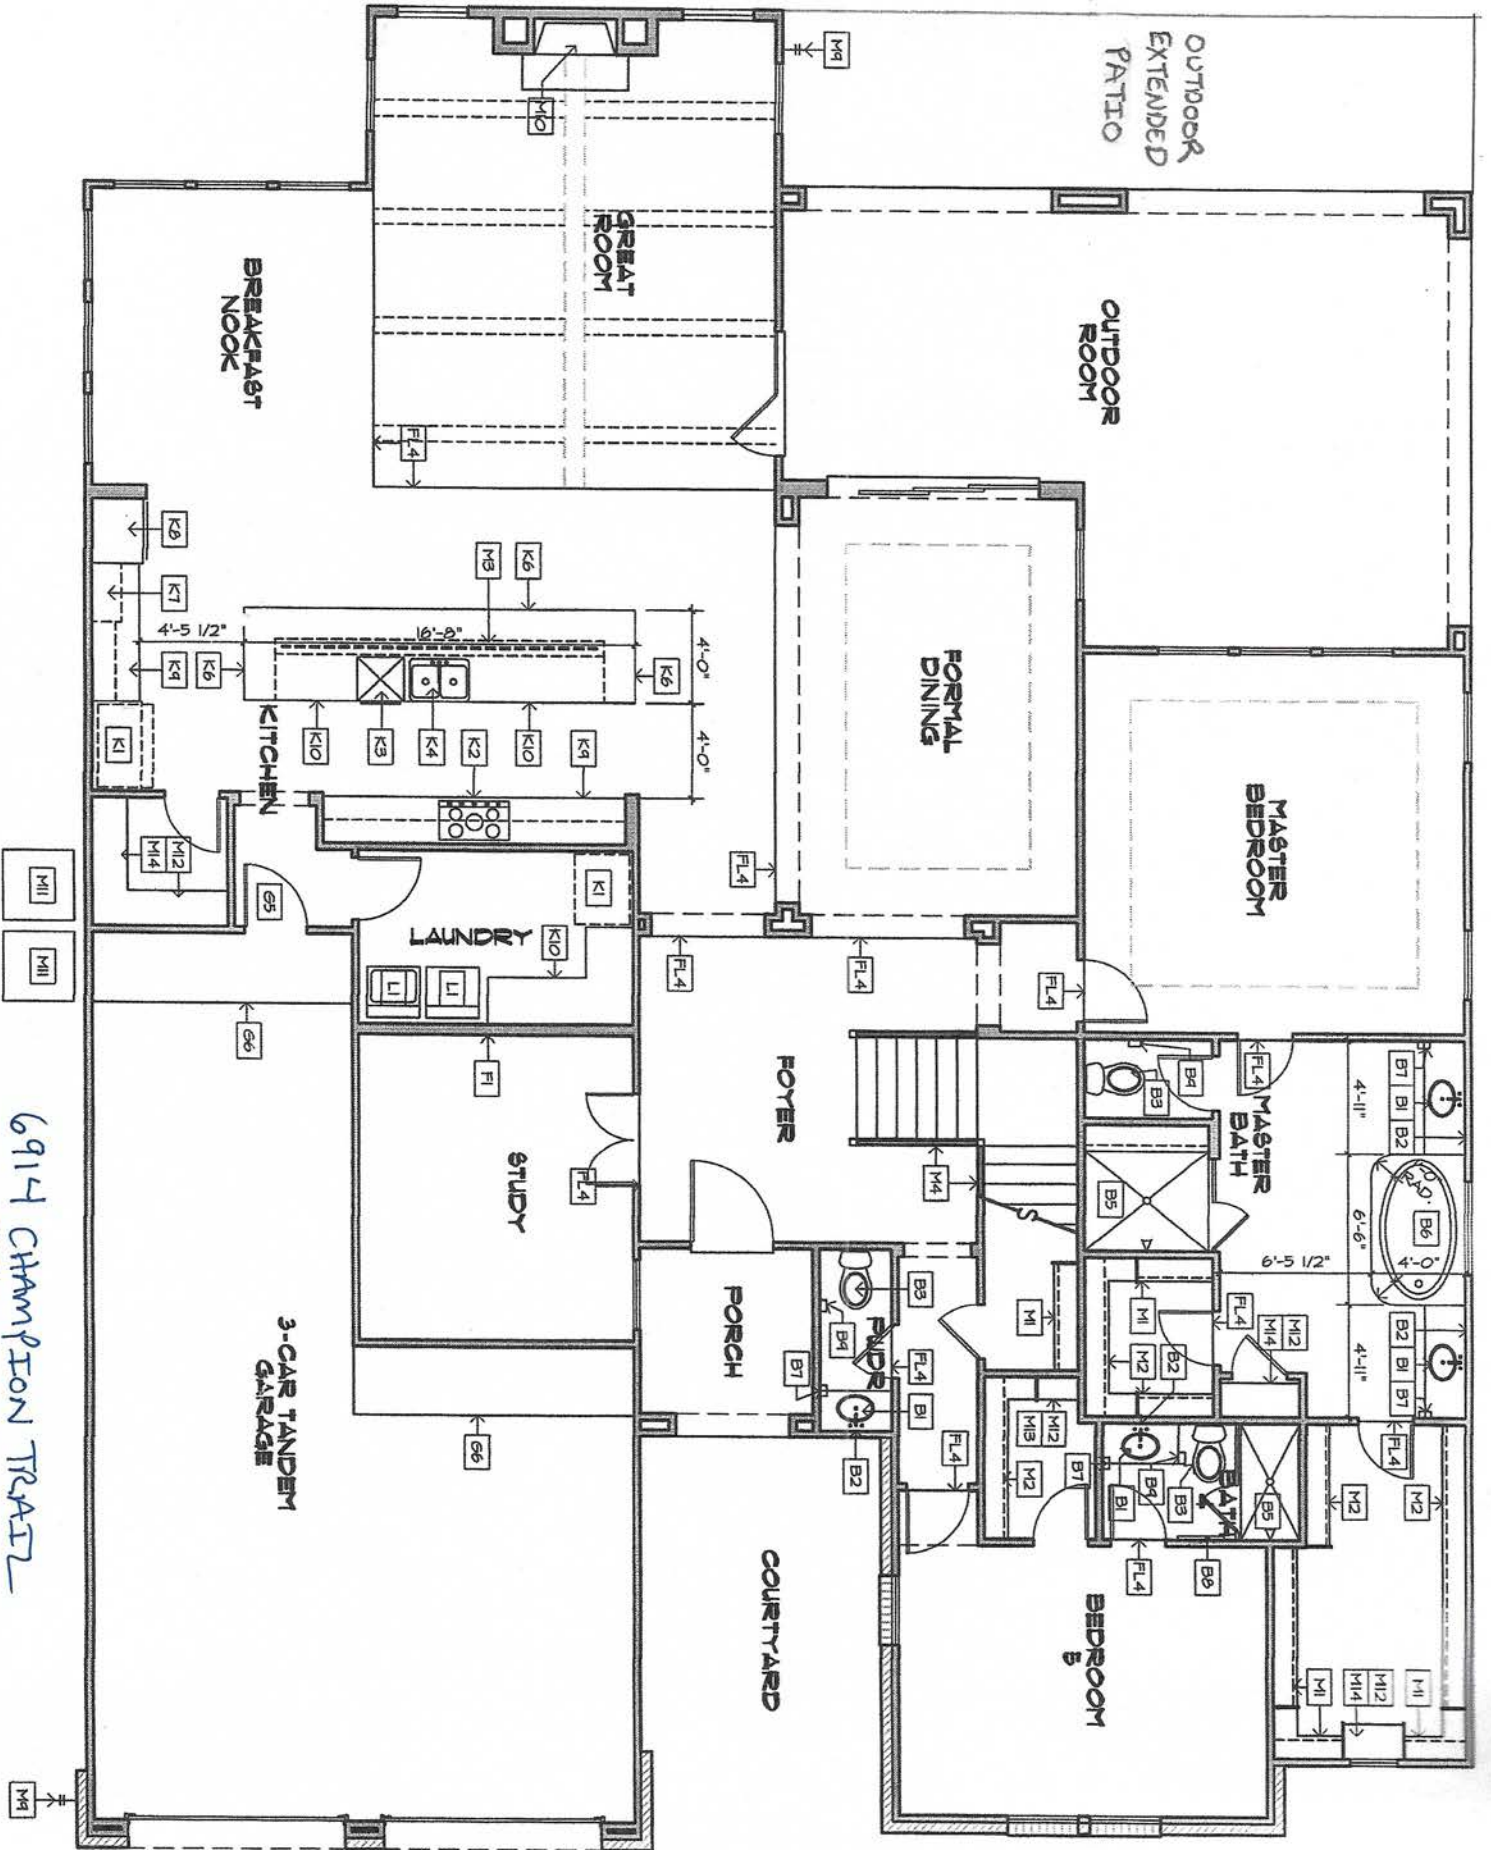

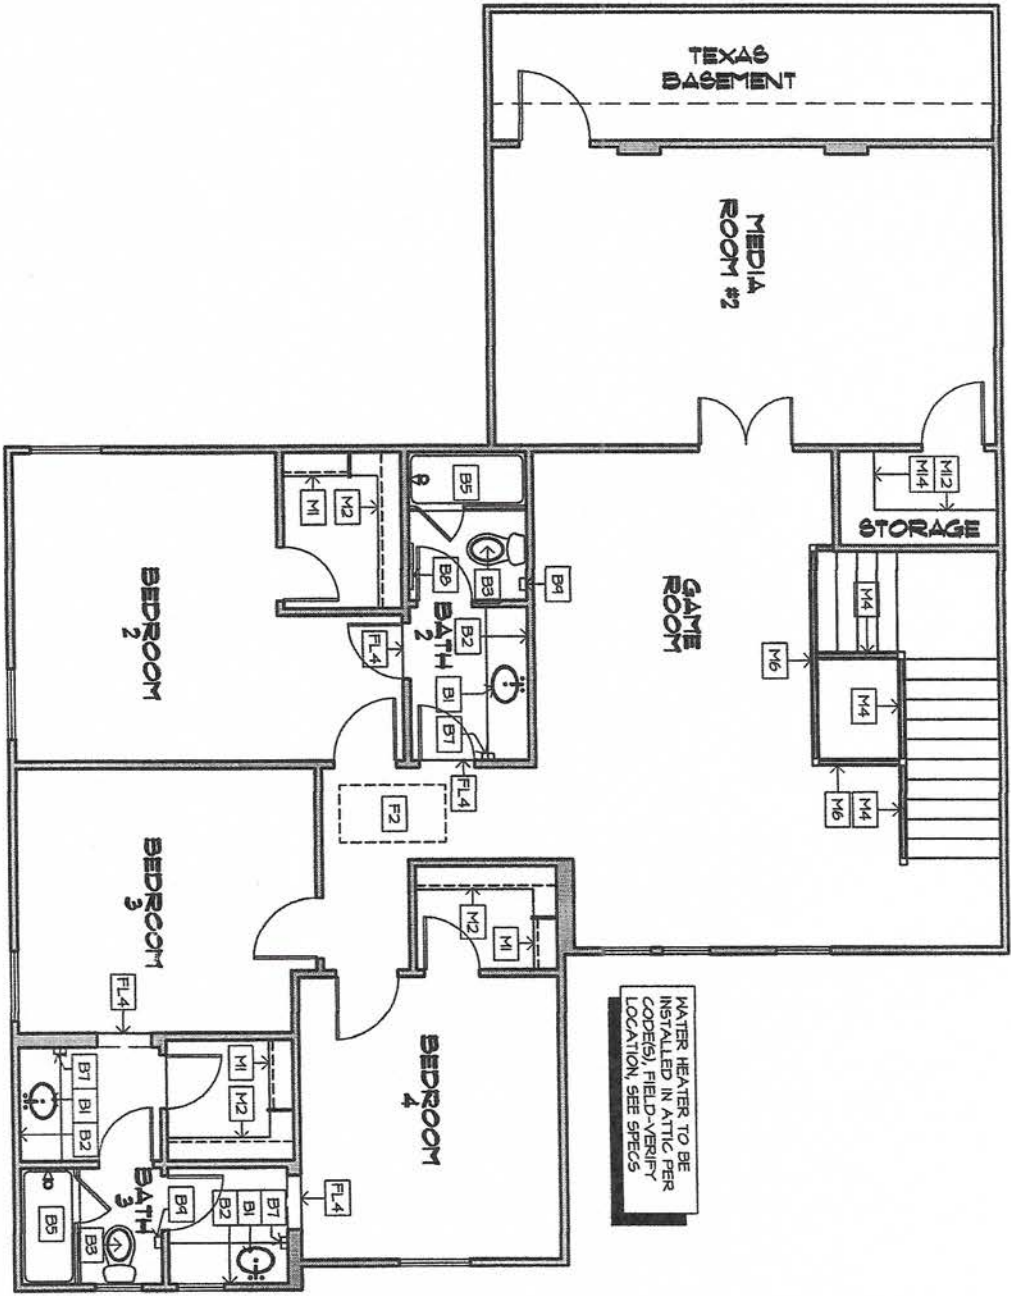

WATER HEATER TO BE
 INSTALLED IN ATTIC PER
 CODE(S). FIELD-VERIFY
 LOCATION. SEE SPECS

SECOND FLOOR NOTE PLAN - ELEV. 'B'