

5136



ELEVATION B



ELEVATION C




ELEVATION D




ELEVATION M

V.1



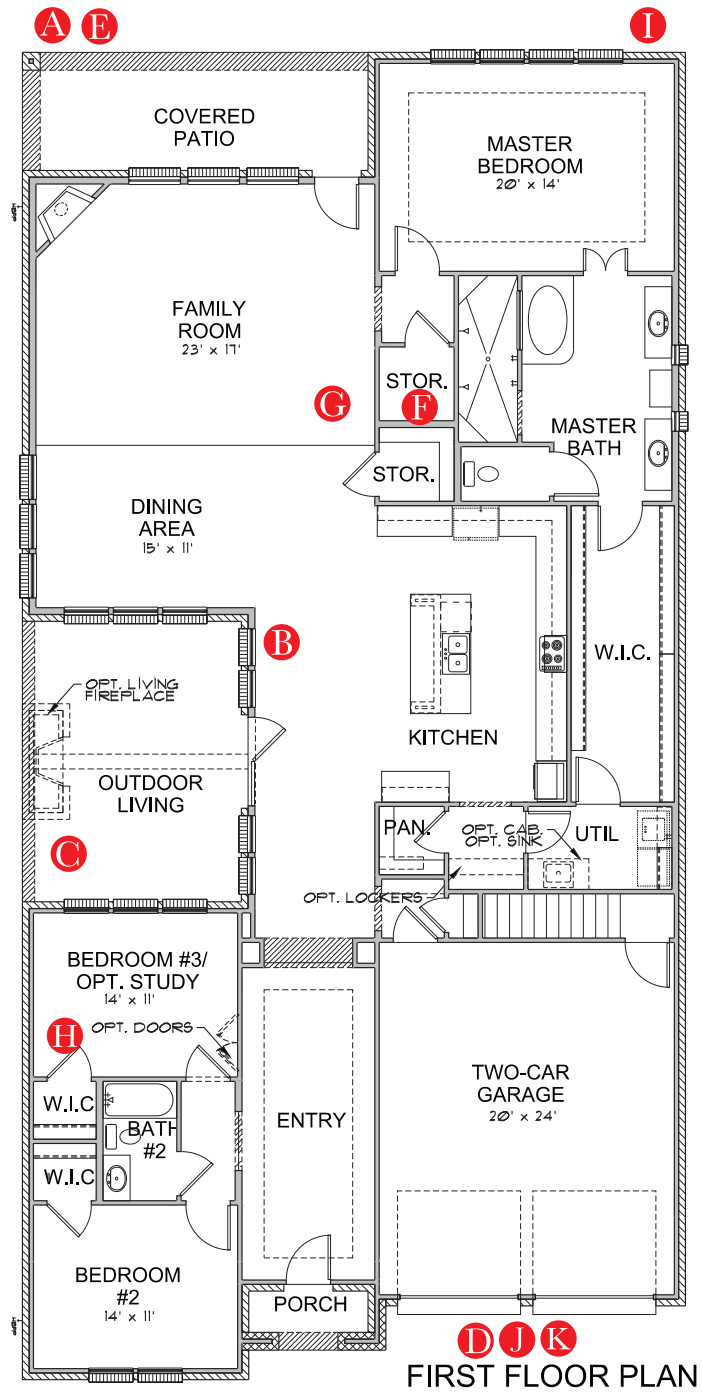

FIRST FLOOR

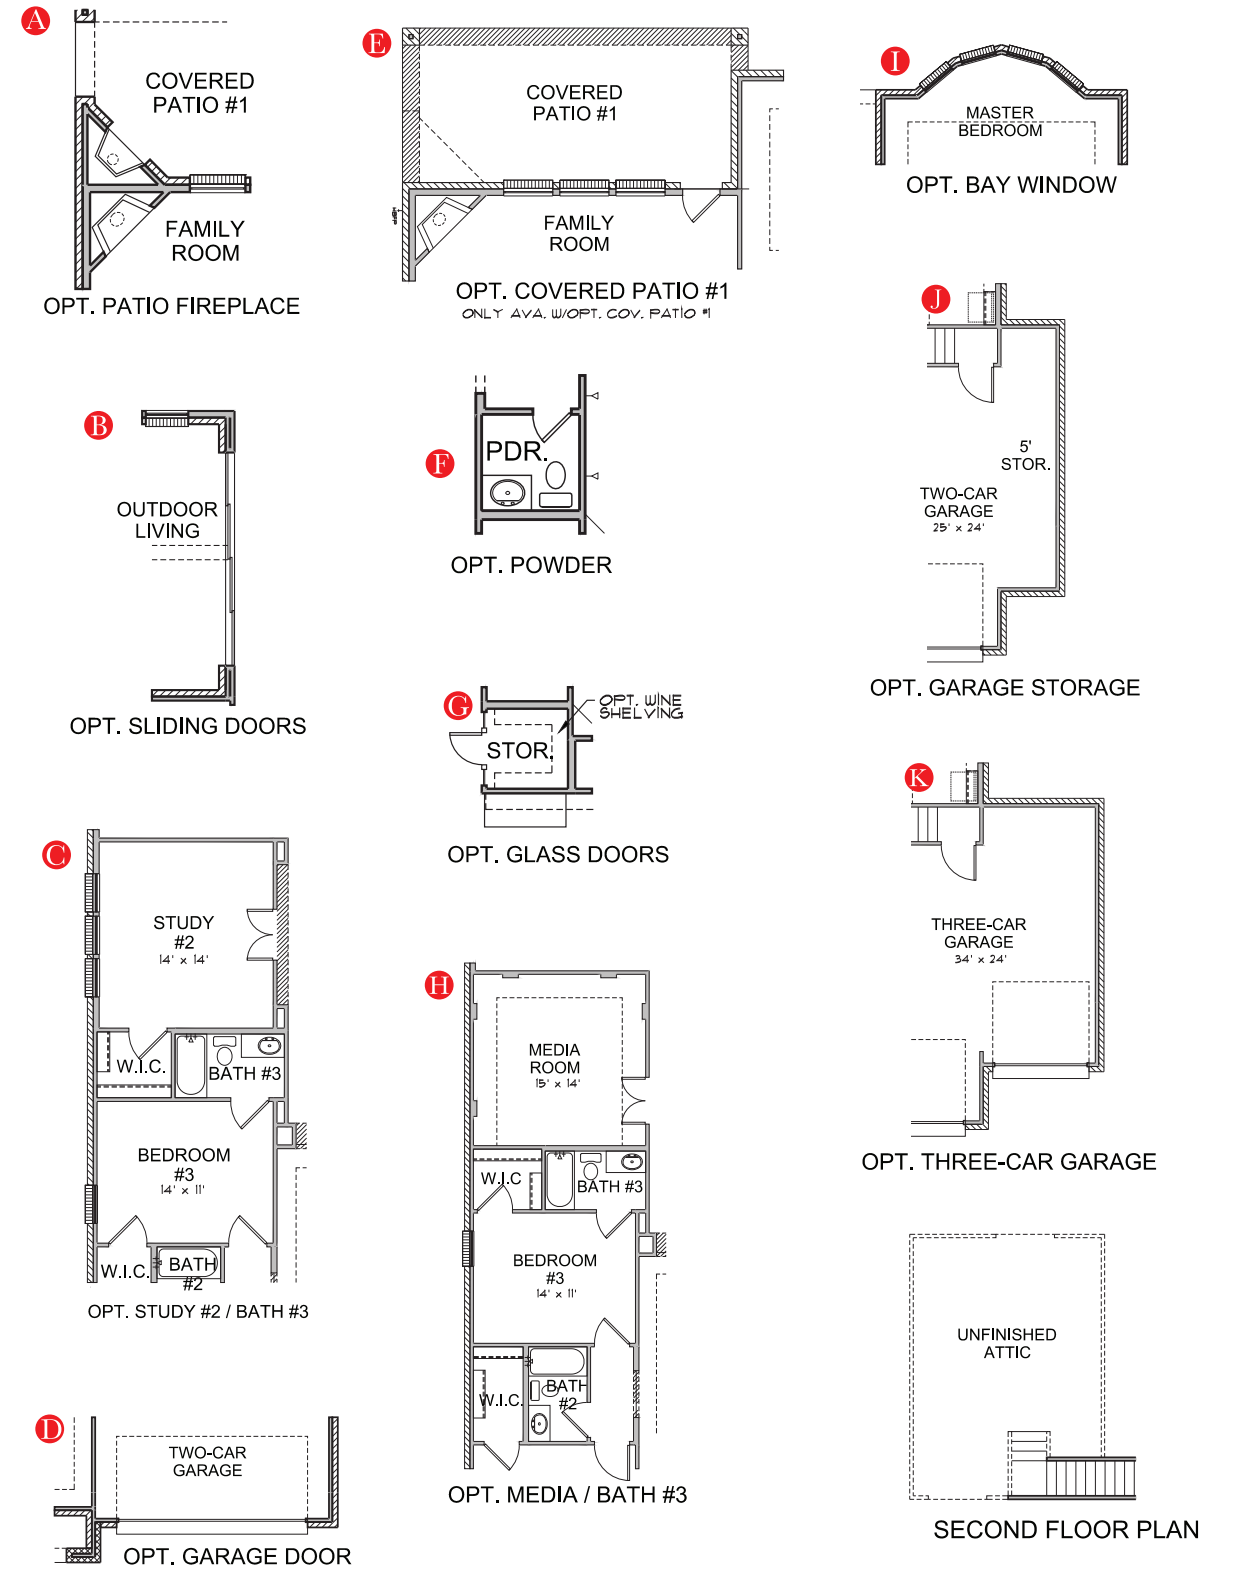

OPTIONS

SECOND FLOOR PLAN