


# OLD ALVIN RD UTILITIES MAP

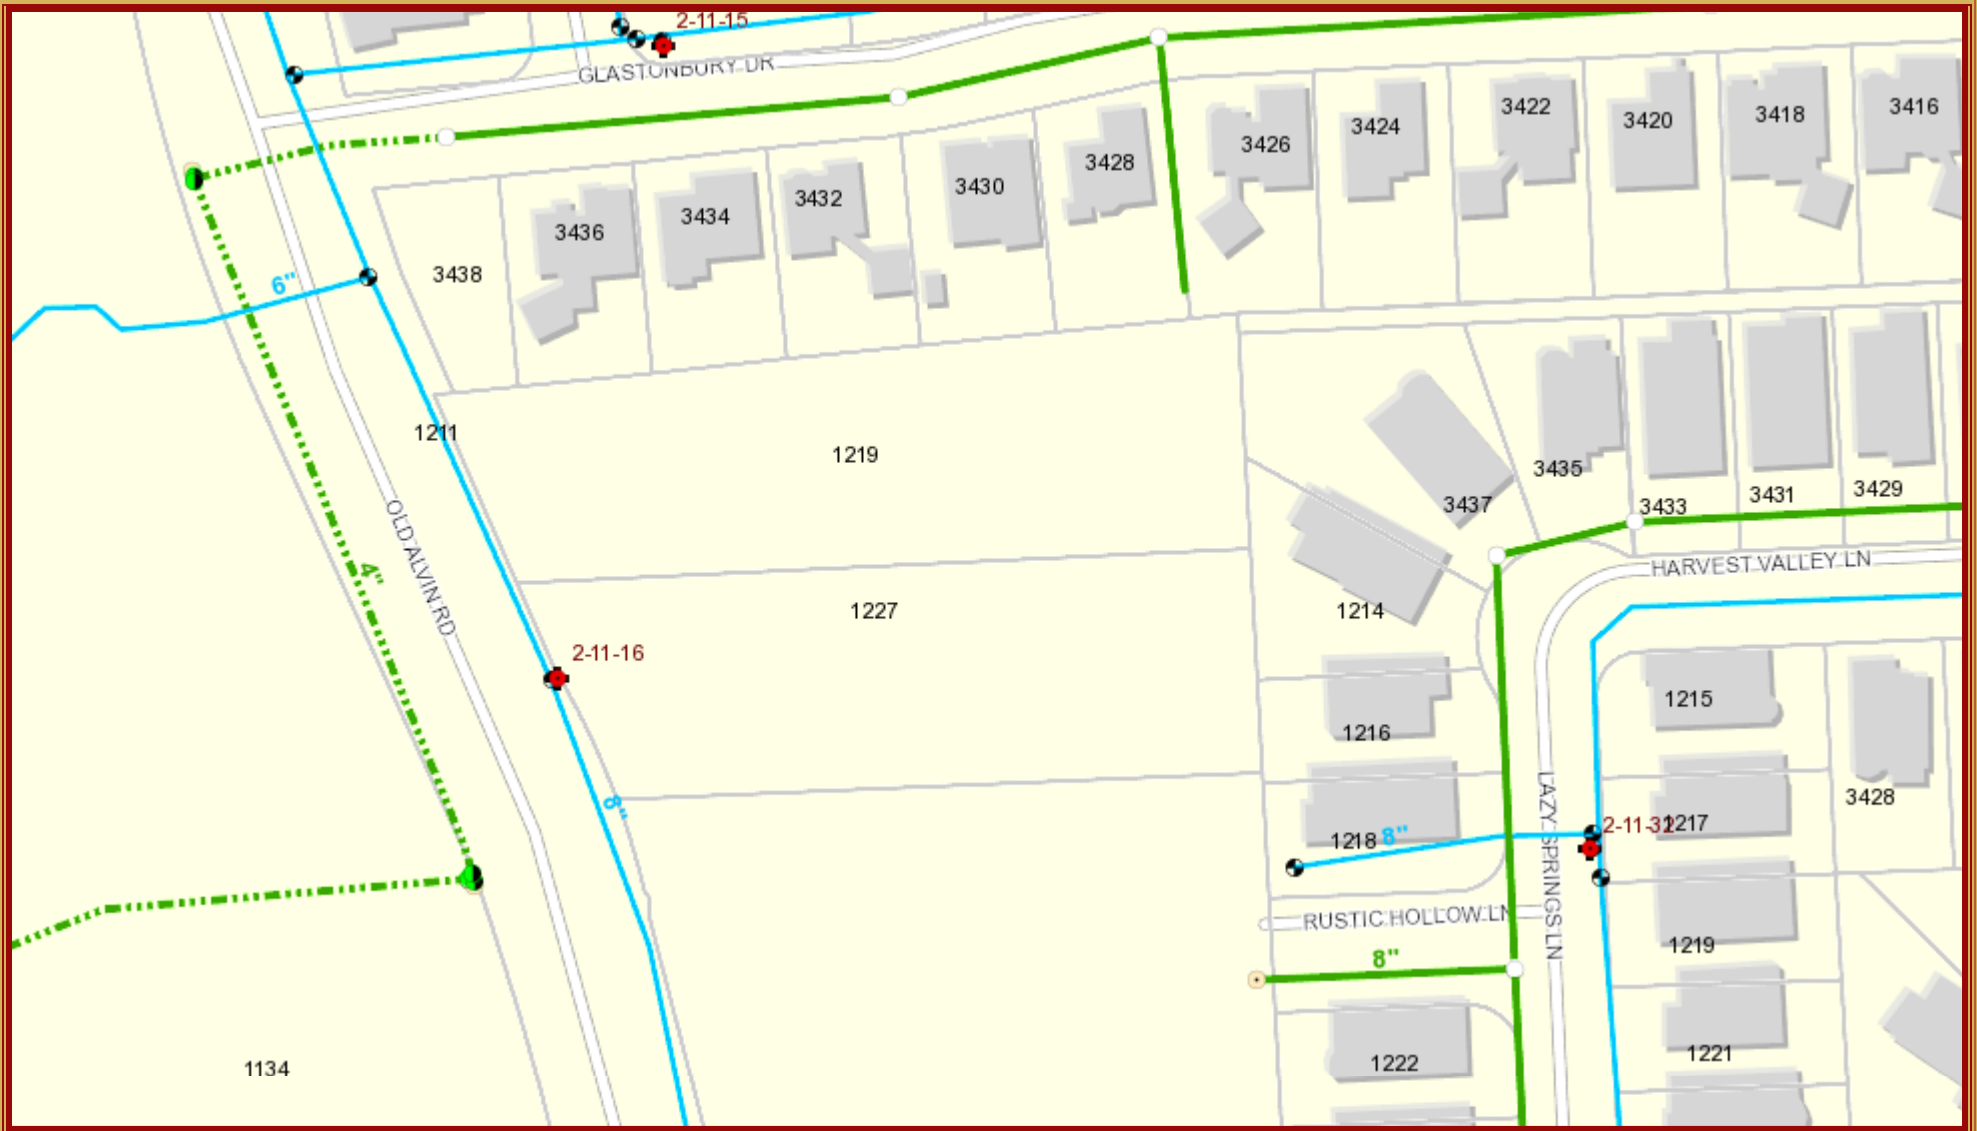

## Legend/Notes

Trails	Neighborhood	<b>Sewer Connections</b>	Reducer	<b>Water Valve</b>	<b>Sewer Line</b>
<b>Parks</b>	Prairie Restoration	Clean Out	Lift Station	Blowoff valve	Force
City	<b>Sewer Manhole</b>	FM Valve	Wastewater Treatment Plant	Butterfly valve	Gravity
Community	Manhole	Grinder Pump	Hydrants	Valve	Water Main
County	WACS	Plug		Water Structure	



1:1,200  
1 inch = 100 feet



This product is for informational purposes only and may not be prepared or be suitable for legal, engineering, or surveying purposes.

MA P PREPARED: DECEMBER 12, 2020