



**FRONT ELEVATION**

1/4" = 1'-0"

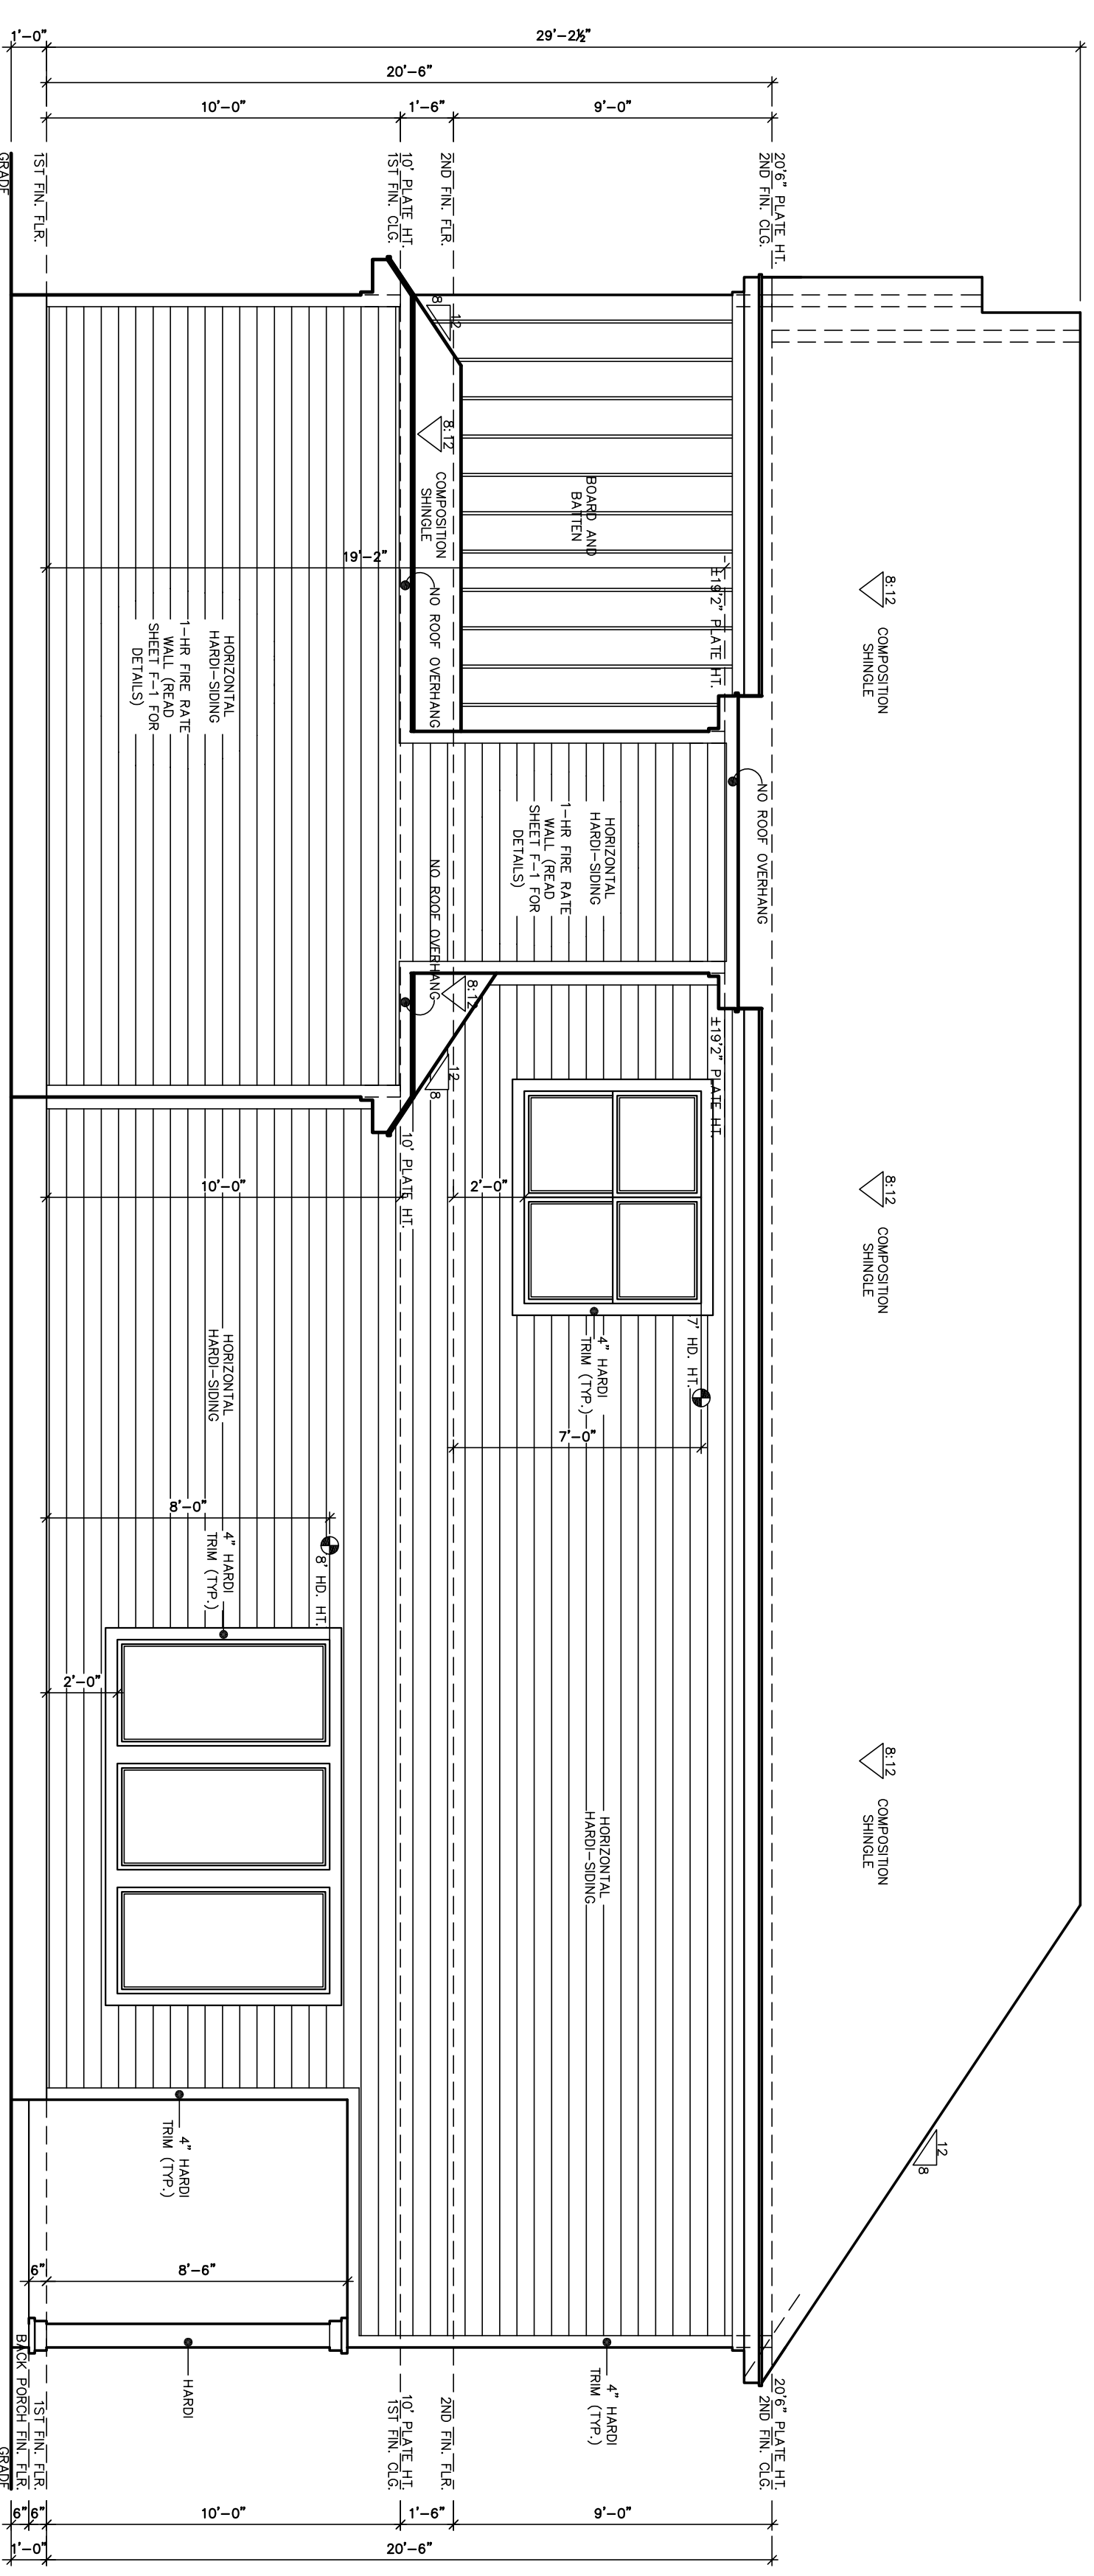


**RIGHT ELEVATION**

1/4" = 1'-0"

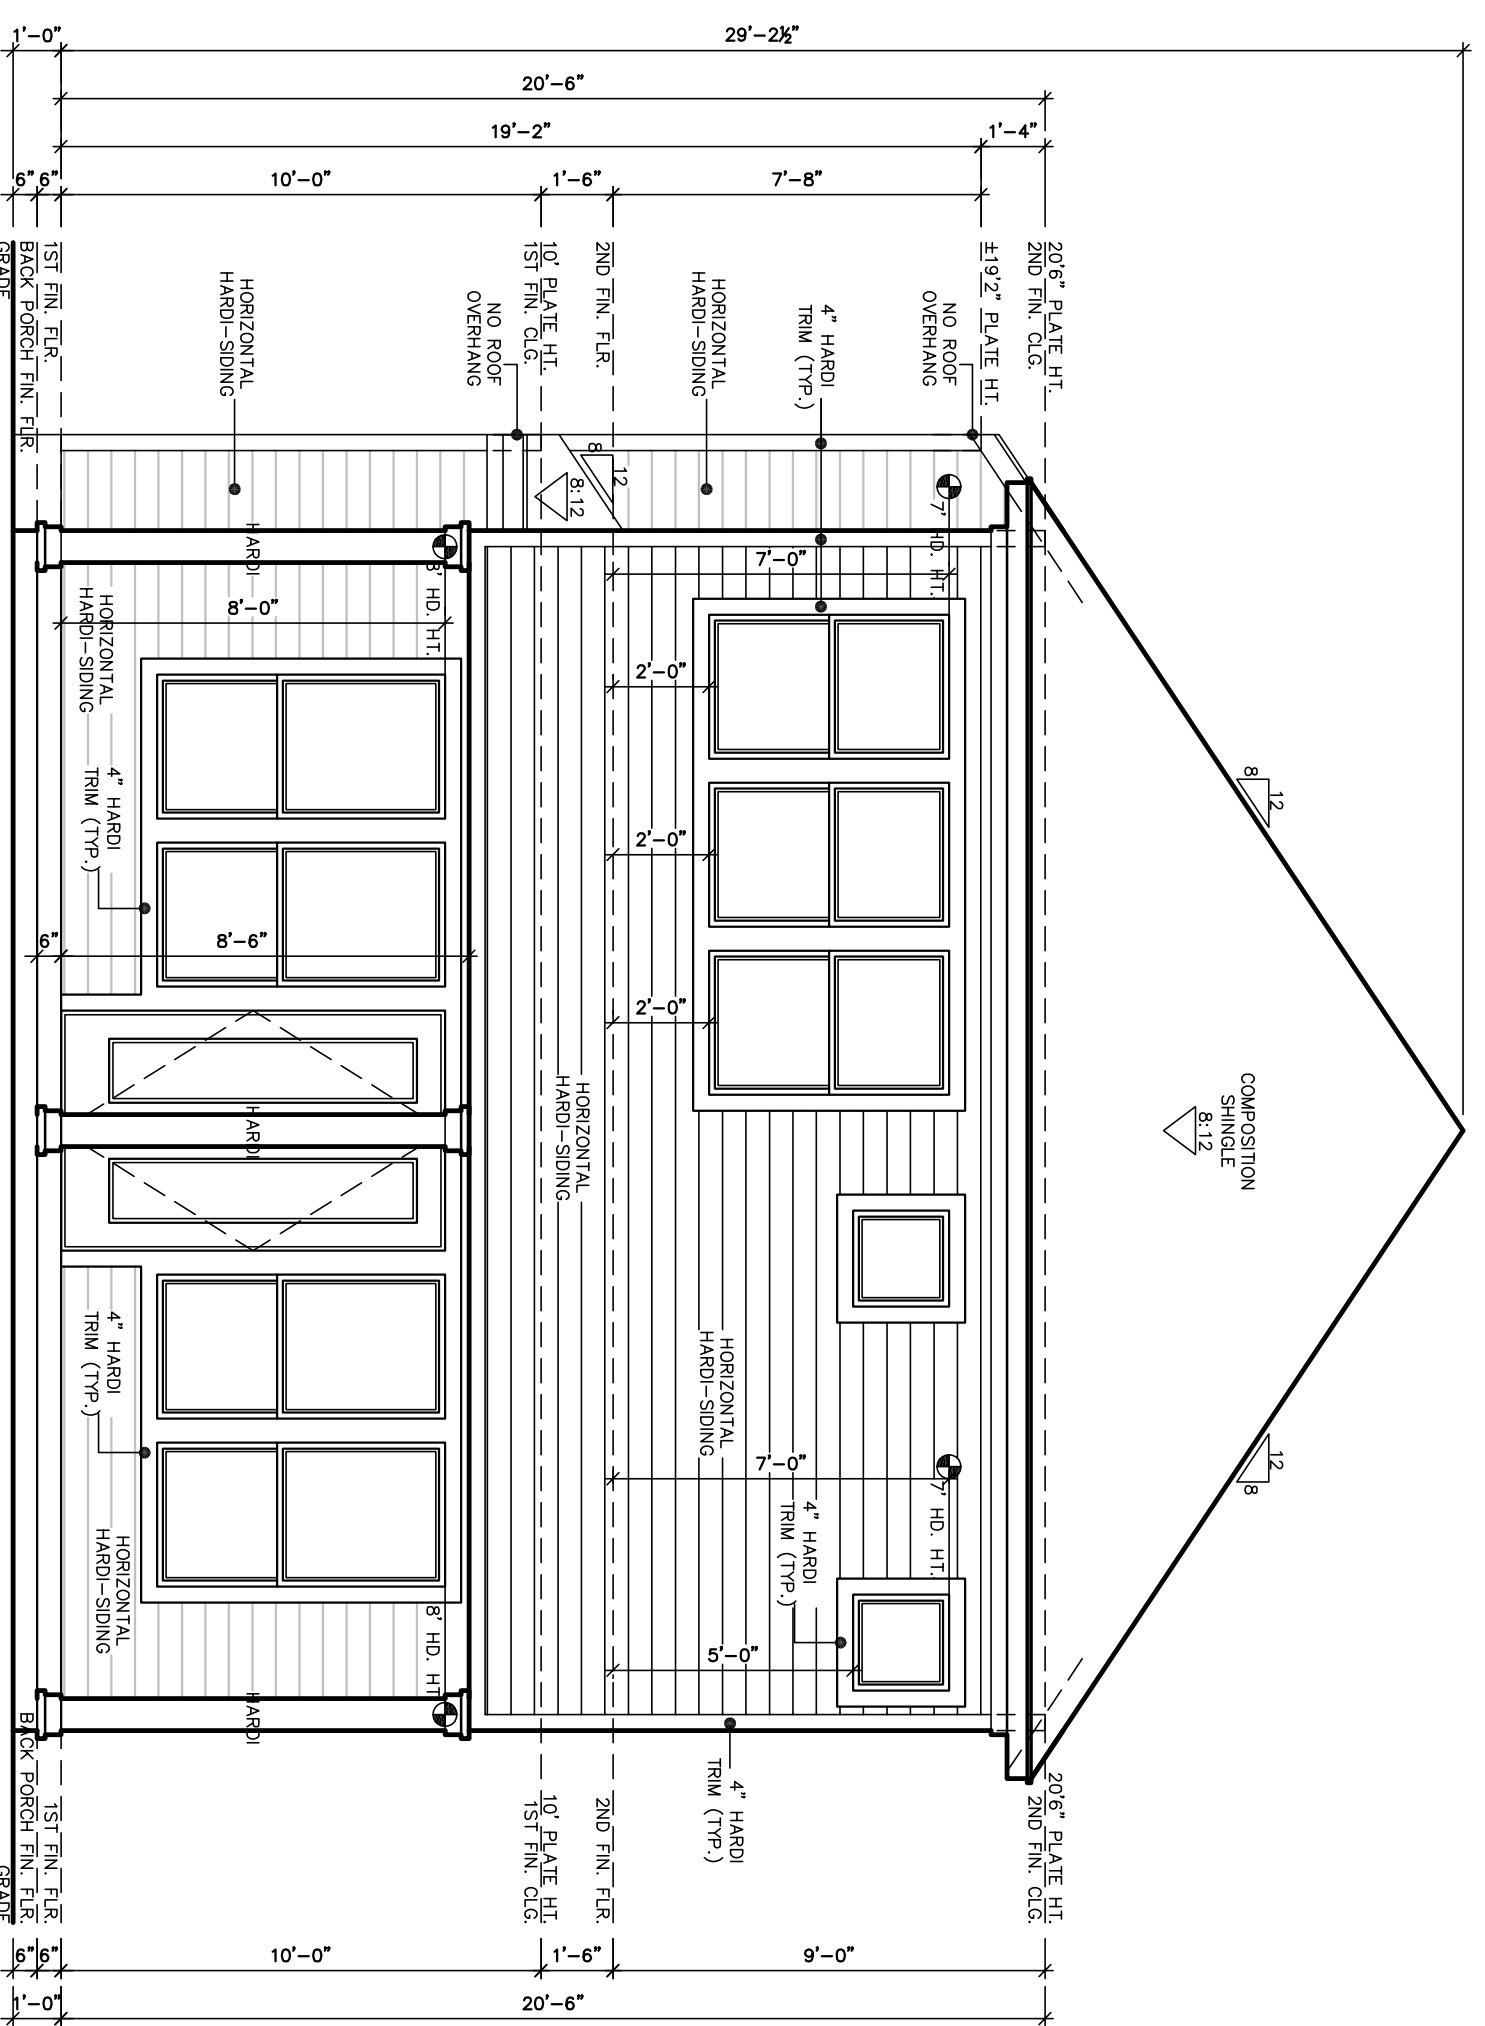

**BACK ELEVATION**

1/4" = 1'-0"

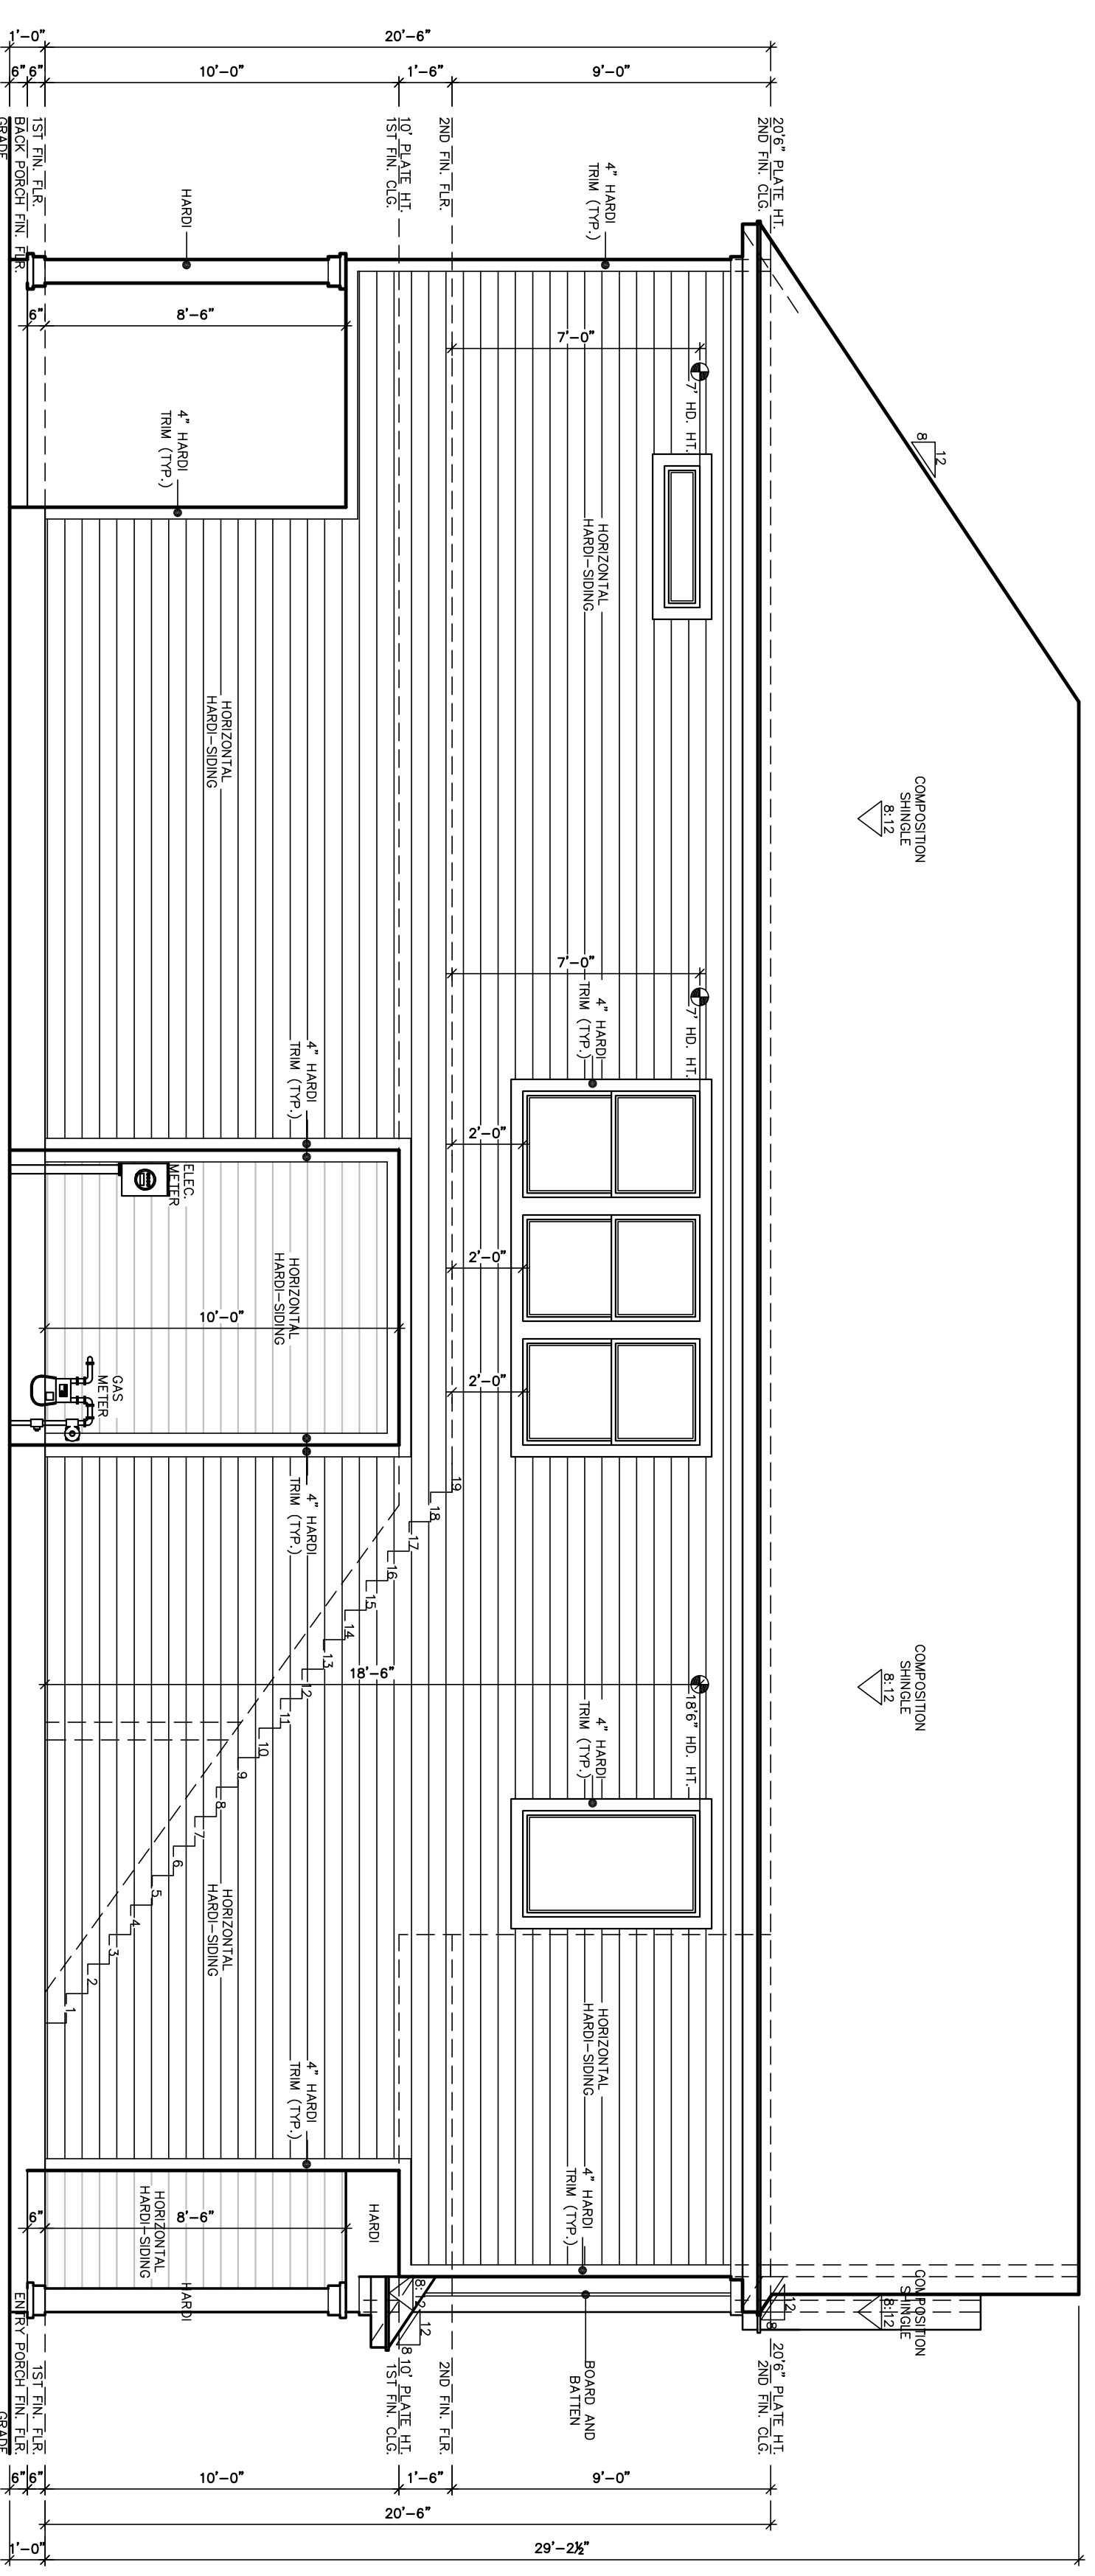

**LEFT ELEVATION**

1/4" = 1'-0"

Plan NO: 1-EL-A

**Antong Design**

24718 Twilight Hollow Ln,  
Richmond, TX 77406

Contact: Tong Jiang  
Tel: (832)217-6692  
E-mail:  
tongjiang9@gmail.com

- NOV. 1, 2018
- SEPT. 26, 2019
- OCT. 1, 2019  
(CITY COMMENTS)
- DEC. 10, 2019
- AUG. 24, 2020
- OCT. 15, 2020  
(1-HR FIRE WALL)
- OCT. 28, 2020  
(1-HR. FIRE WALL)