


JERICHO FOUNDATION REPAIRS

ADDRESS 3114 Broadmoor KEY MAP 569 S
 NAME Cynthia Bolner PHONE 281-546-2242
 CALCULATED BY Dallas Duffy DATE 10-17-14

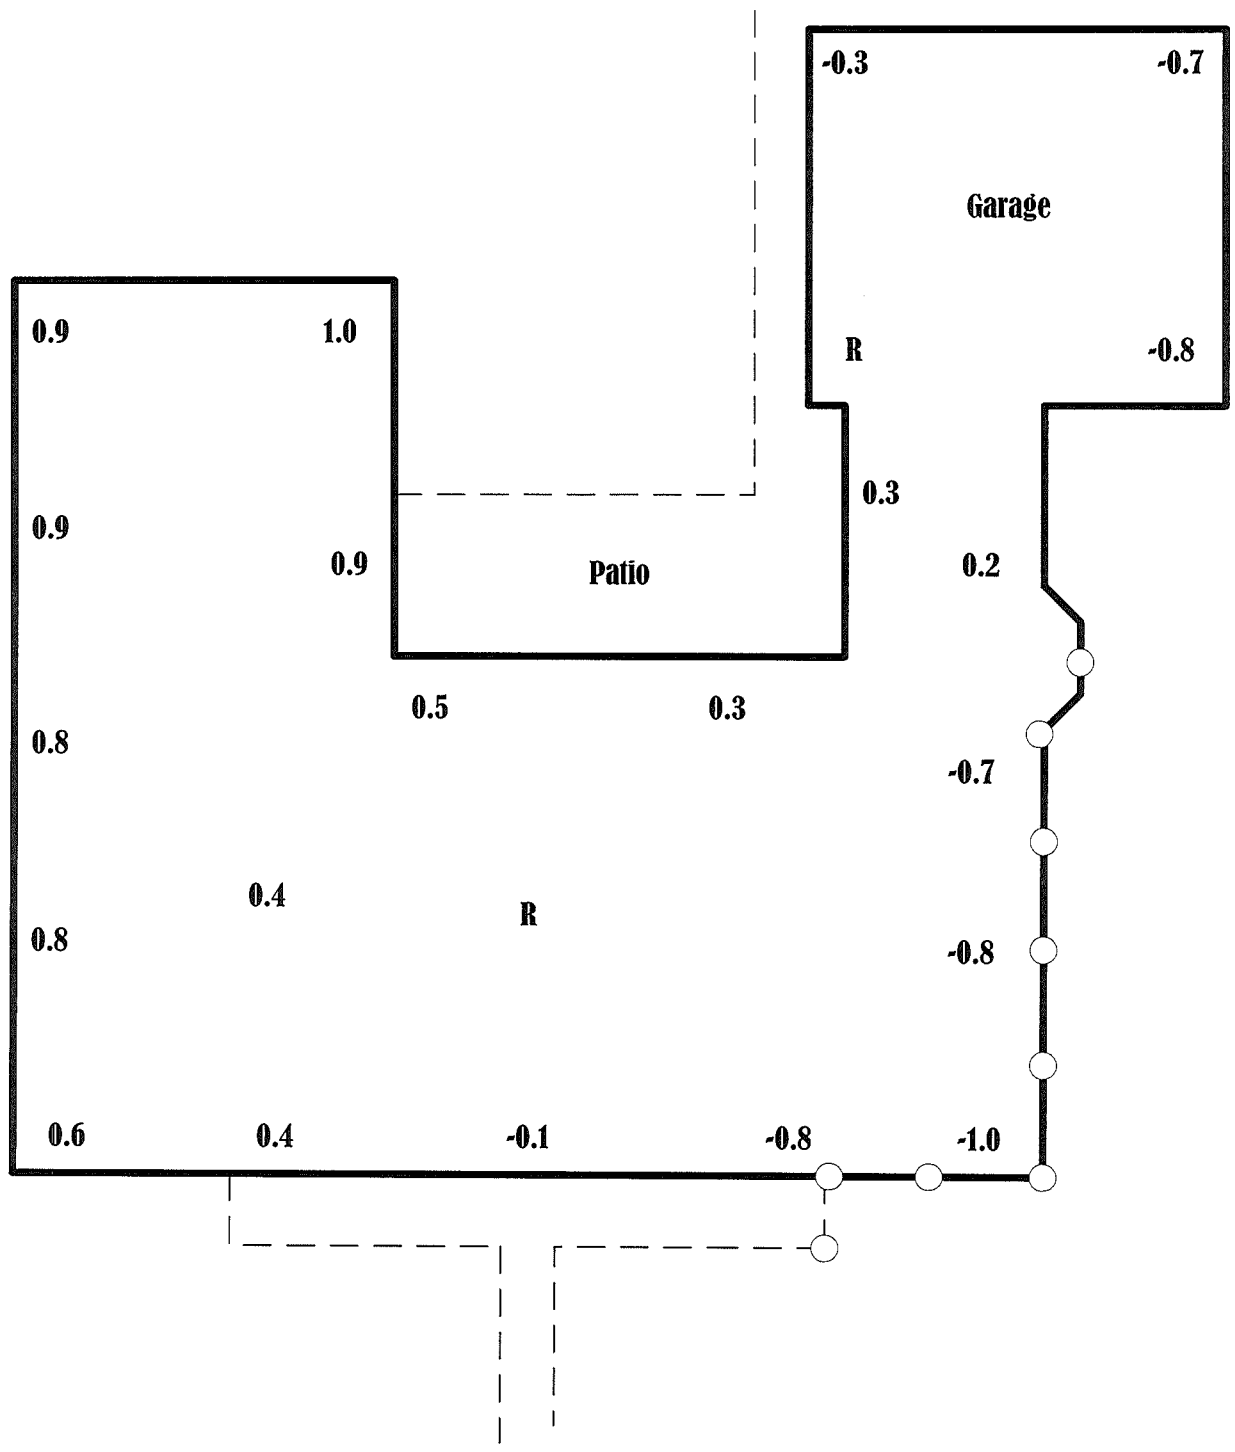

**Final Elevations Taken
10-17-14**

EXTERIOR PILINGS - 9
INTERIOR PILINGS -
ADJUSTMENTS -
TUNNELING -
TOTAL COST -

- = NEW PILING
- = OLD PILING
- = ADJUSTED PILING

SCALE 1" = 10'
 STORY ONE
 BRICK YES