




 Boundary

Washington CAD Web Map



5/26/2021, 10:08:01 AM

 Parcels

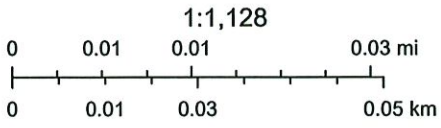

© OpenStreetMap (and) contributors, CC-BY-SA


Washington County Appraisal District, BIS Consulting -
Disclaimer: This product is for informational purposes only and has not been prepared for or be suitable for legal, engineering, or surveying purposes. It does not represent an on-the-ground survey



1613 A

FLOOR PLAN


- ✓ X - DELETE WINDOWS
- ✓ - DELETE FIREPLACE

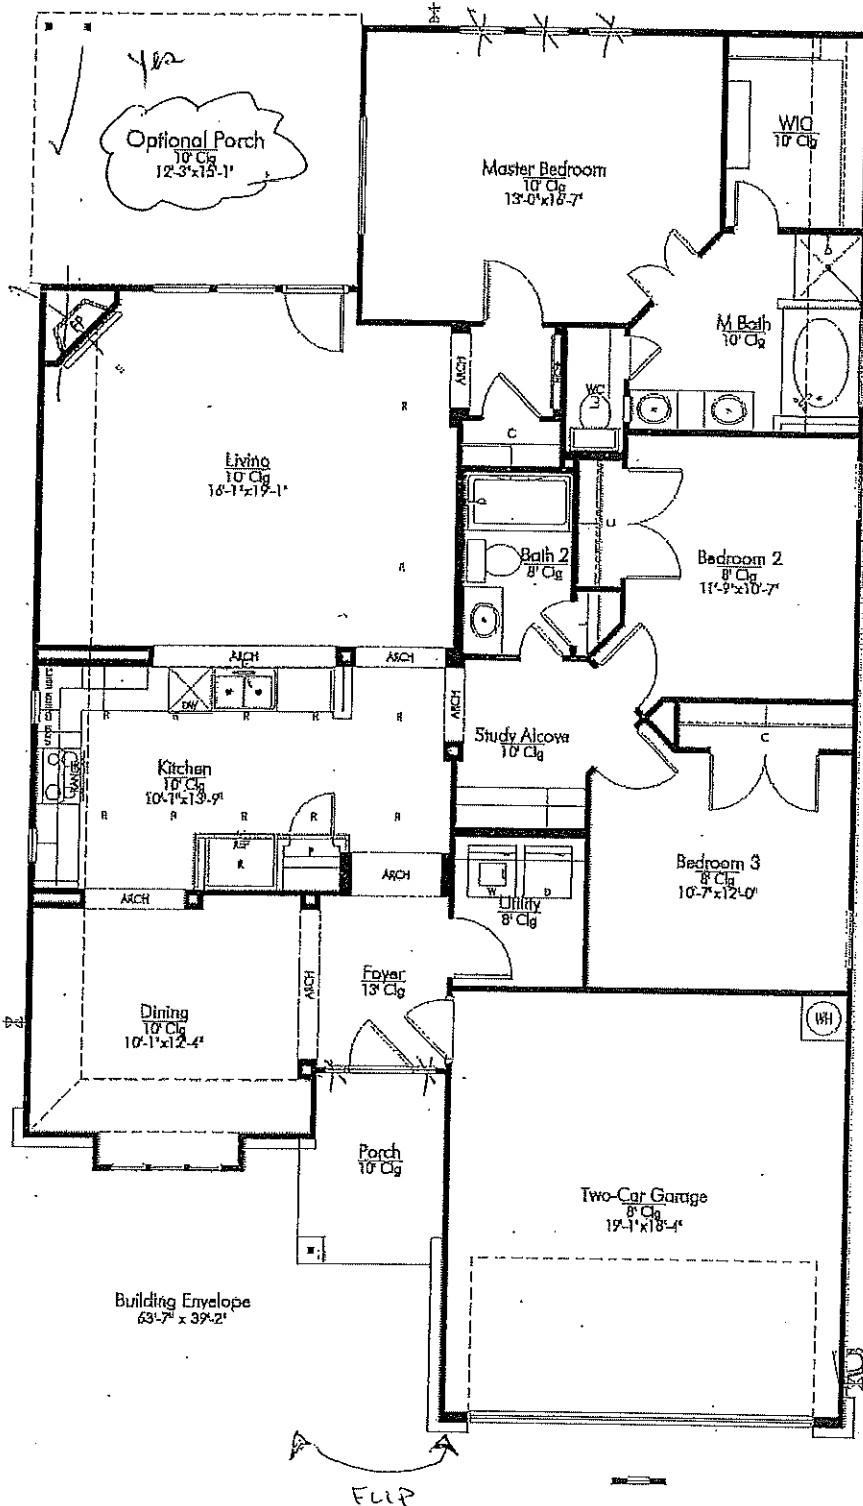

PRE-CON SET
G12 R2

FLATWORK DETAILS GO HERE

17 21 L

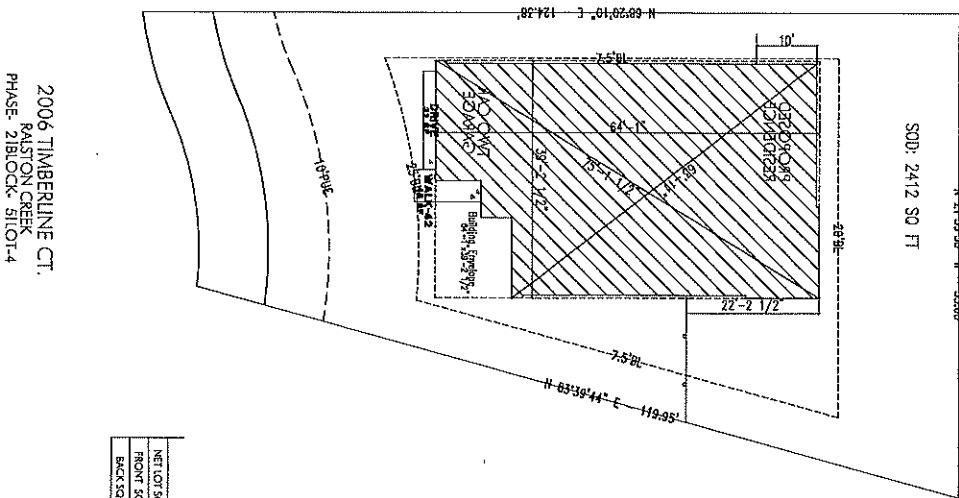

2006 TIMBERLINE CT.
 PALSTON CREEK
 PHASE- 21BLOCK- S1LOT-4

SCHEDULE	
NET LOT SQ FOOTAGE	
FRONT SQ FOOTAGE	
BACK SQ FOOTAGE	

C-1	SCALE: 1"=40'	MASTER 2006 TIMBERLINE CT.	JOB# 1613	Stylcraft Builders, Inc. 4090 State Highway 6 South Collins Station, GA 77549 281-476-1222 • Fax 281-690-0340 www.stylcraft-builders.com	
	CREATED: 4/22/12 REVISION: 3/1/8 DRAWN BY: 3/1/8				