


Felt x50 valley
Art Hawks

NOISIS	
2330	
2320	
205	
41	
211	
474	
3251	

RMC

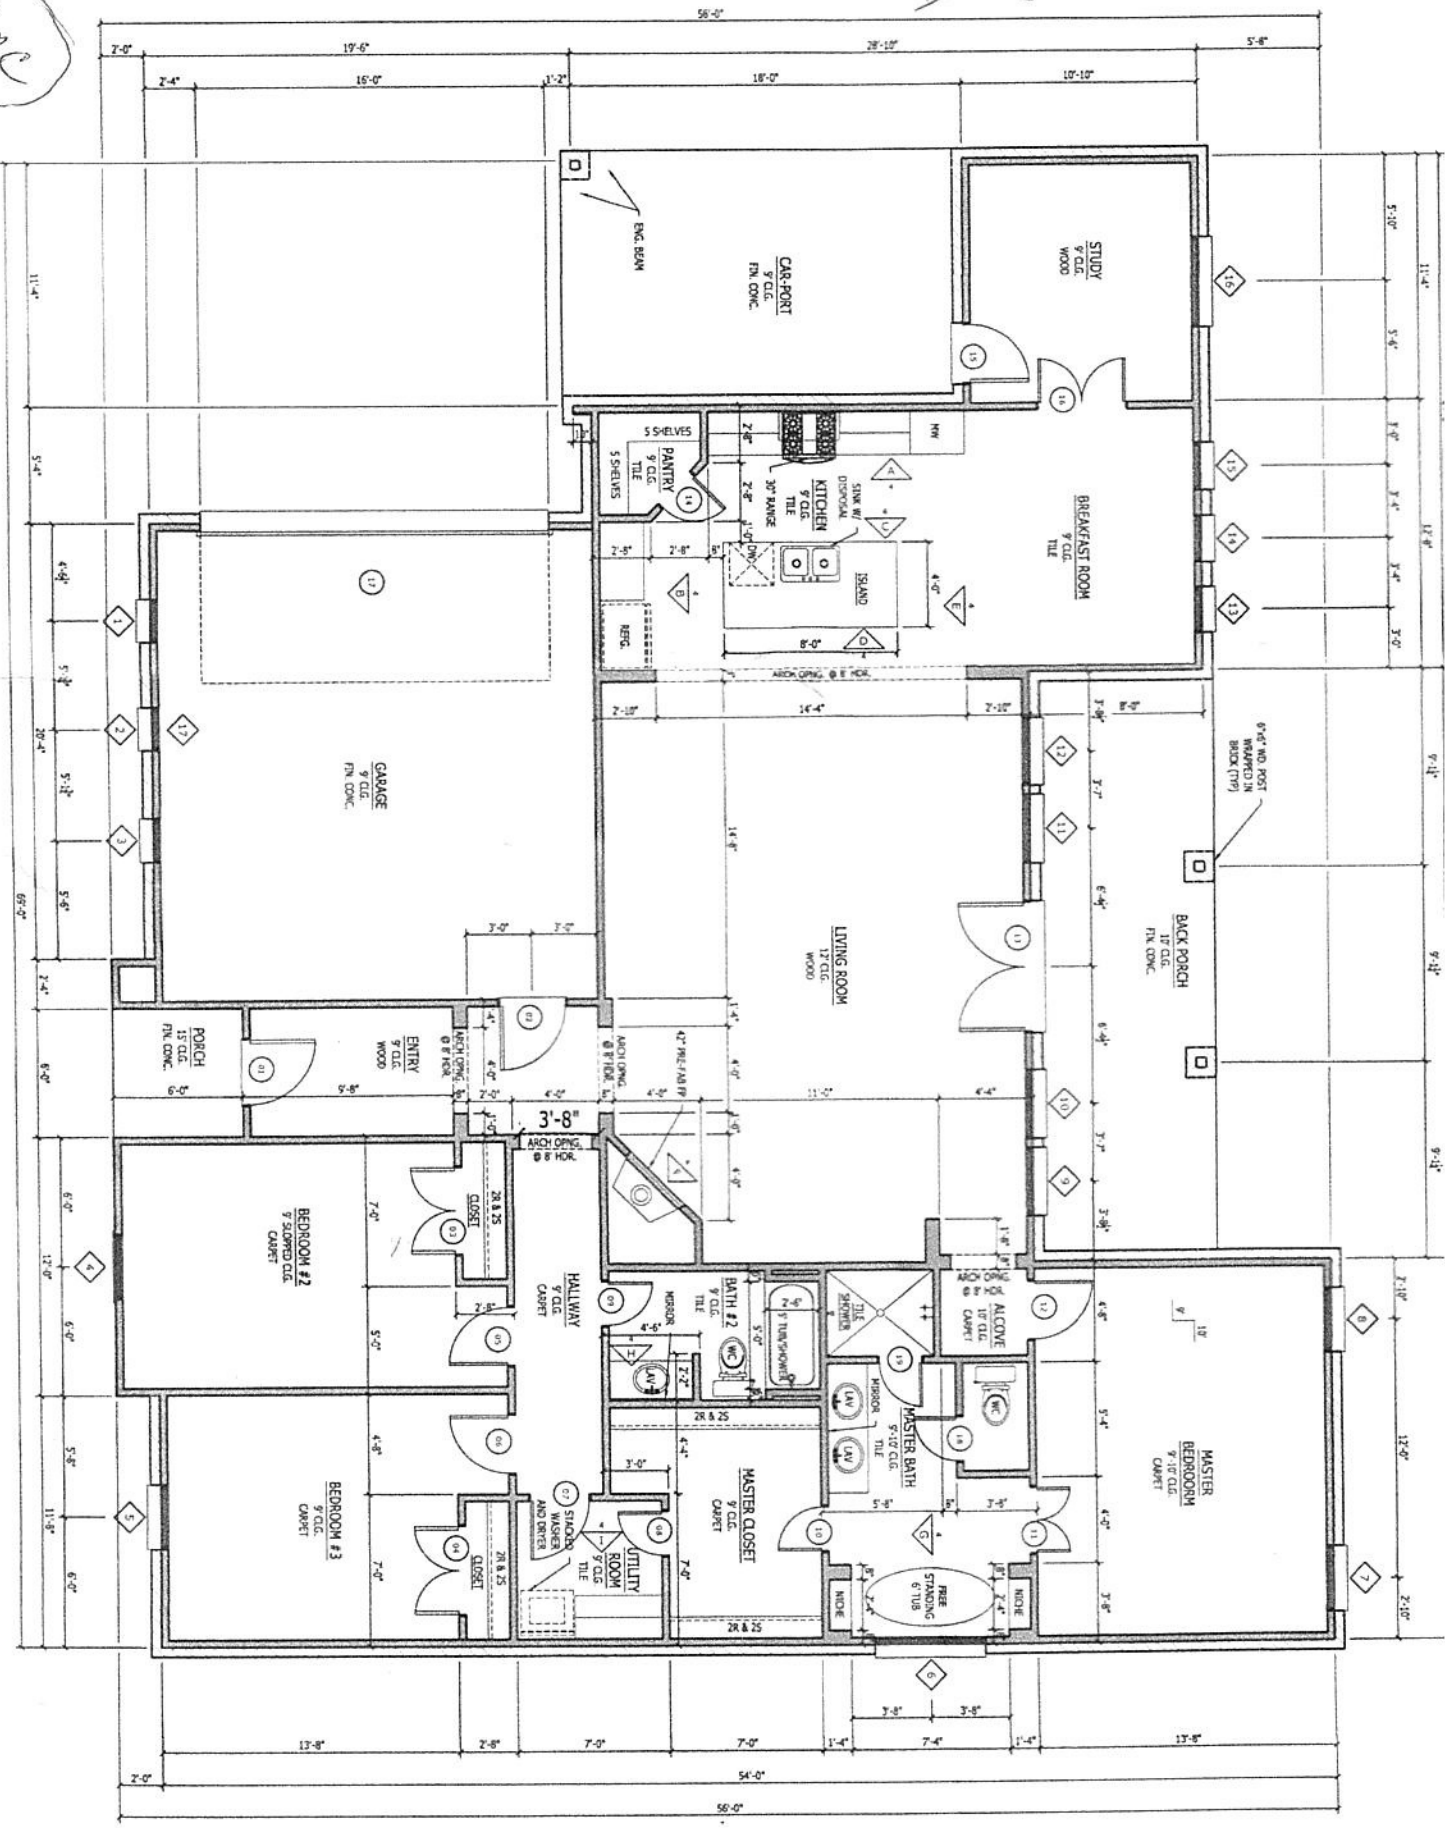

1 1st Floor Plan
 1/8" = 1'-0"

Copyright © 2013. All rights reserved by Remond & Associates, Inc.
 NOT TO BE COVERED OR REPRODUCED IN ANY MANNER WITHOUT PERMISSION.

CLIENT: