



1618 Latexo
Harvard Homes



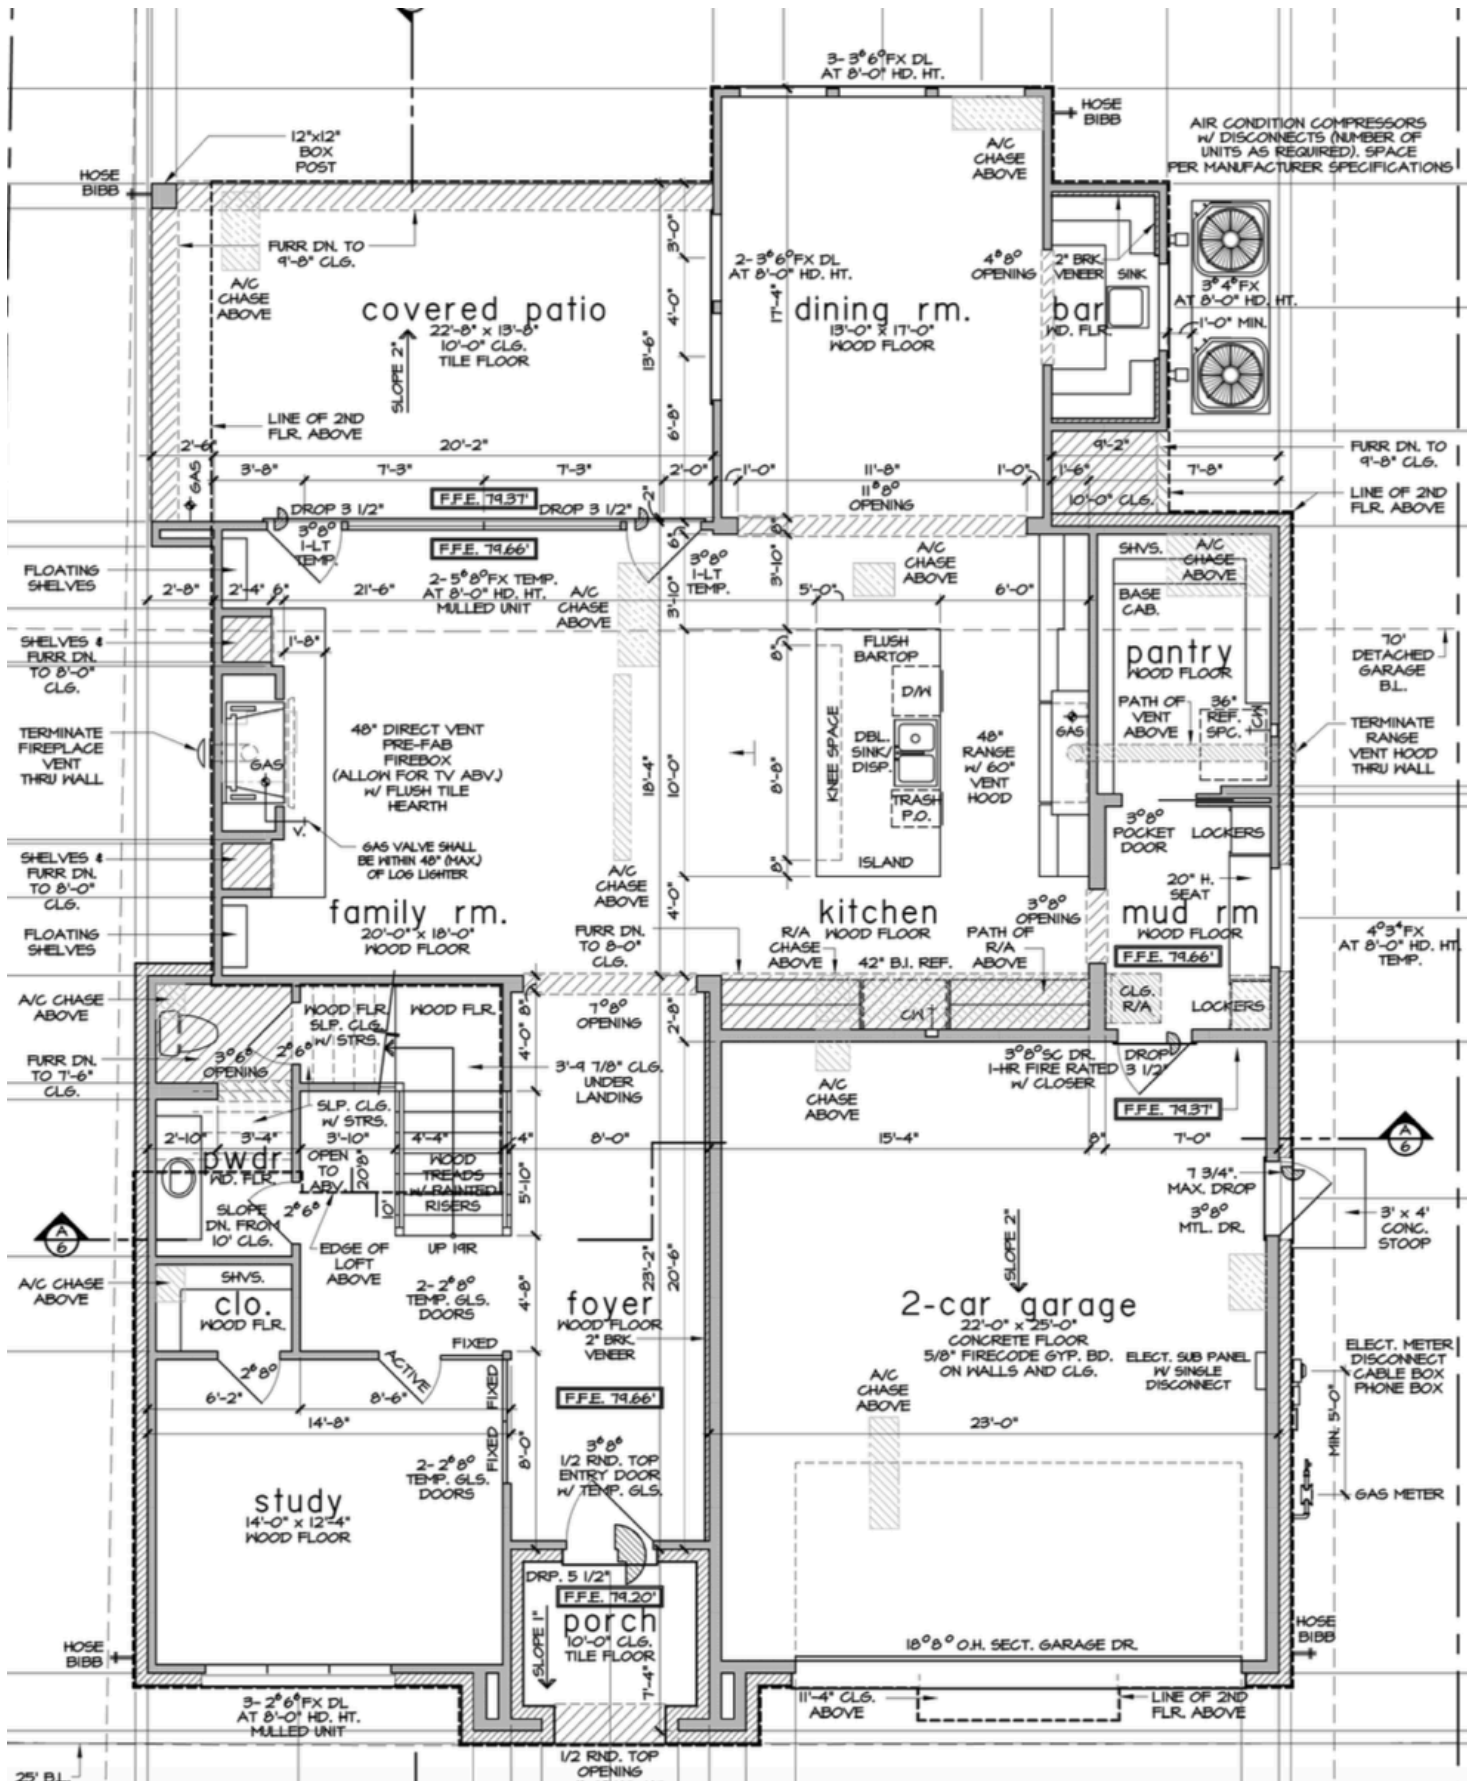

25' B.L.

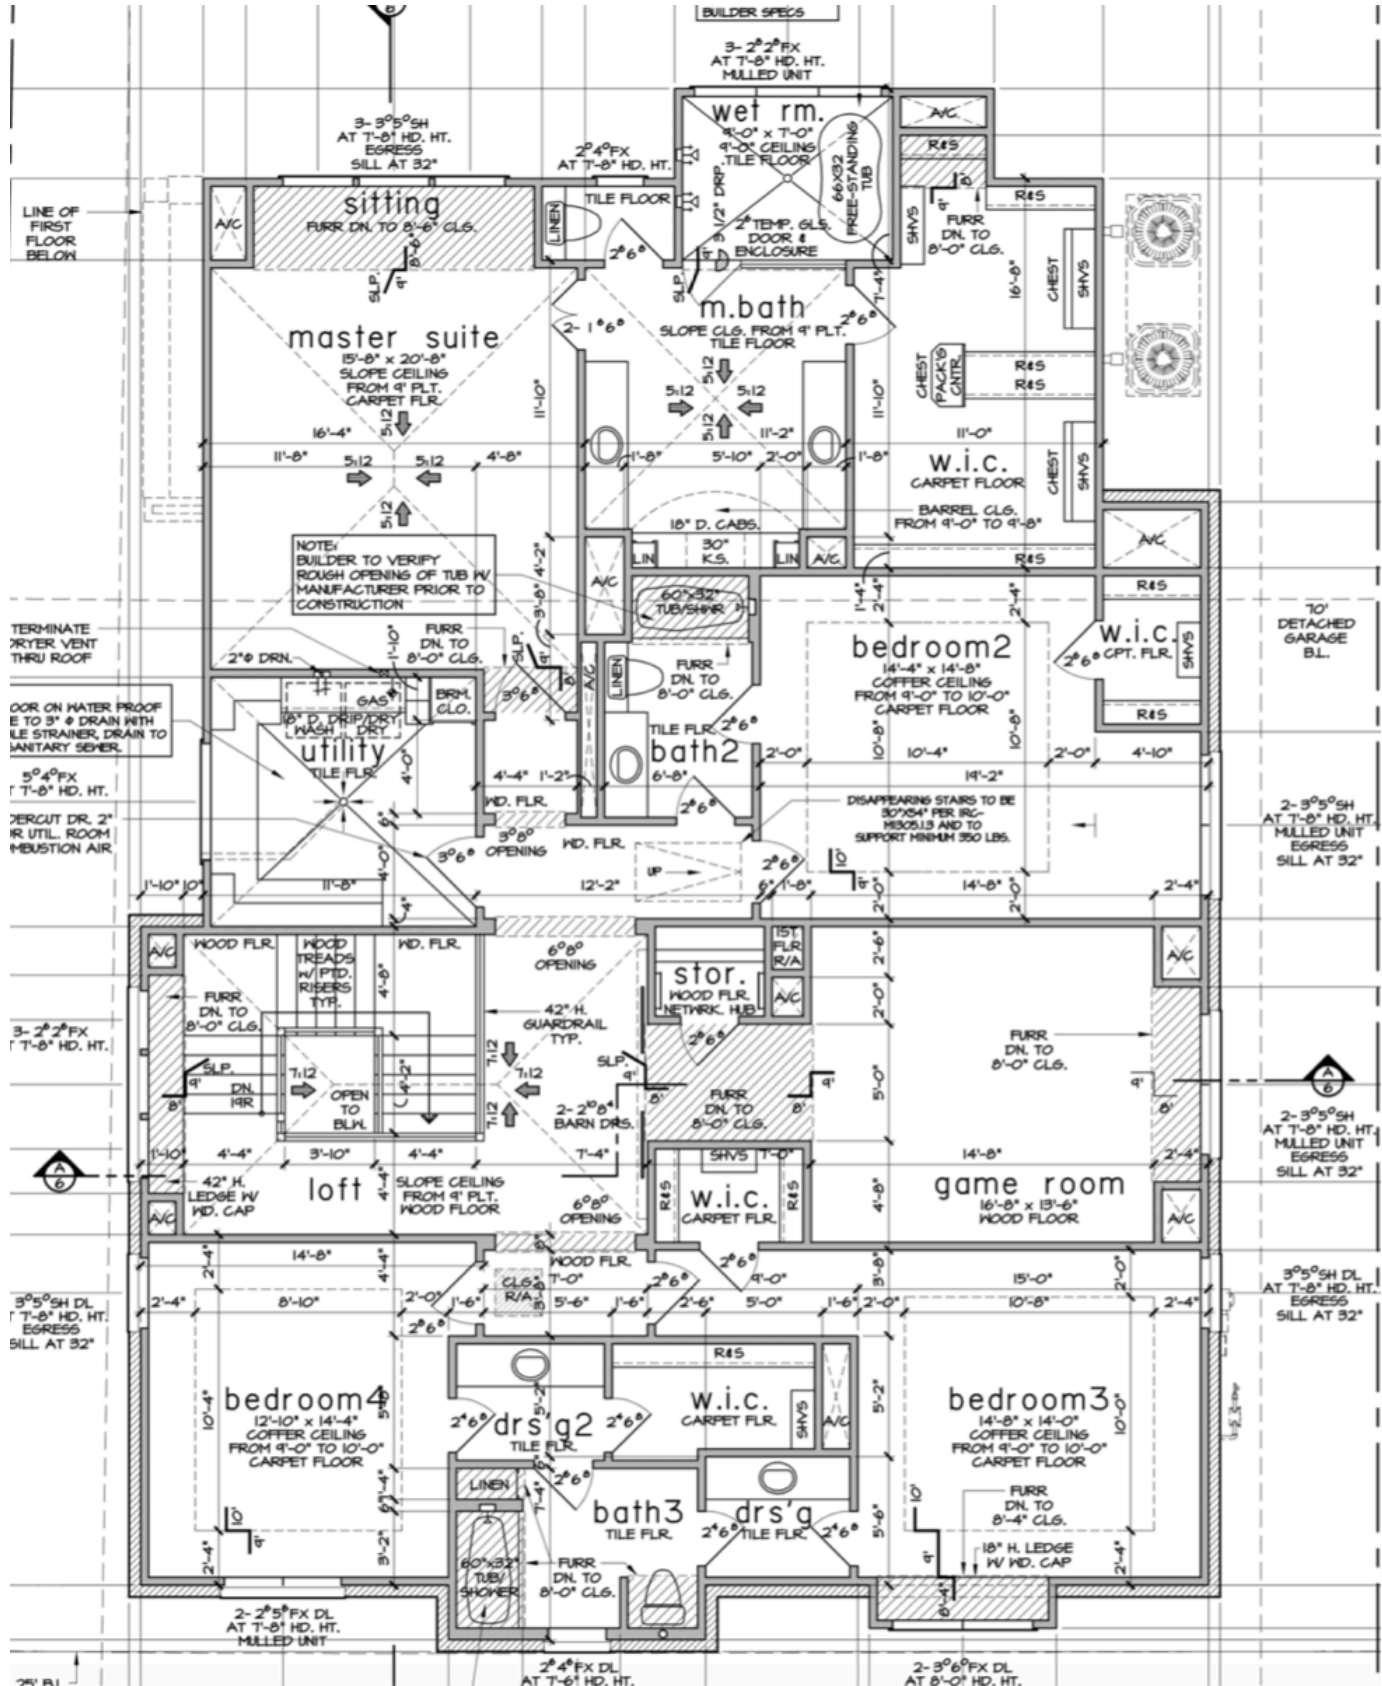

BUILDER SPECS

3-2"2"FX AT 7'-0" HD. HT. MULLED UNIT

3-3"5"SH AT 7'-0" HD. HT. EGRESS SILL AT 32"

sitting
FURR DN TO 8'-6" CLG.

wet rm.
9'-0" x 7'-0" 9'-0" CEILING TILE FLOOR

2" TEMP. GLS. DOOR & ENCLOSURE

master suite
15'-8" x 20'-8" SLOPE CEILING FROM 9' PLT. CARPET FLR.

m.bath
SLOPE CLG. FROM 9' PLT. TILE FLOOR

W.I.C.
CARPET FLOOR

NOTE: BUILDER TO VERIFY ROUGH OPENING OF TUB W/ MANUFACTURER PRIOR TO CONSTRUCTION

bedroom2
14'-4" x 14'-8" COFFER CEILING FROM 9'-0" TO 10'-0" CARPET FLOOR

utility
TILE FLR.

bath2
TILE FLR. 2'6"

W.I.C.
2'6" CPT. FLR.

WOOD FLR.

stor.
WOOD FLR. NETWORK HUB

game room
16'-8" x 13'-6" WOOD FLOOR

loft
SLOPE CEILING FROM 9' PLT. WOOD FLOOR

bedroom4
12'-10" x 14'-4" COFFER CEILING FROM 9'-0" TO 10'-0" CARPET FLOOR

W.I.C.
CARPET FLR.

bedroom3
14'-8" x 14'-0" COFFER CEILING FROM 9'-0" TO 10'-0" CARPET FLOOR

bath3
TILE FLR.

2-2"5"FX DL AT 7'-0" HD. HT. MULLED UNIT

2"4"FX DL AT 7'-6" HD. HT.

2-3"6"FX DL AT 8'-0" HD. HT.

LINE OF FIRST FLOOR BELOW

TERMINATE RYER VENT THRU ROOF

DOOR ON WATER PROOF E TO 3" Ø DRAIN WITH LE STRAINER, DRAIN TO SANITARY SEWER.

5"4"FX AT 7'-0" HD. HT.

PERCUT DR. 2" R UTIL. ROOM REBUSTION AIR

3-2"2"FX AT 7'-0" HD. HT.

3"5"SH DL AT 7'-0" HD. HT. EGRESS SILL AT 32"

10' DETACHED GARAGE B.L.

2-3"5"SH AT 7'-0" HD. HT. MULLED UNIT EGRESS SILL AT 32"

2-3"5"SH AT 7'-0" HD. HT. MULLED UNIT EGRESS SILL AT 32"

3"5"SH DL AT 7'-0" HD. HT. EGRESS SILL AT 32"

2" R

