




TEL 832-230-5490 • FAX 832-230-5675 • WWW.STRUCTUREDHOUSTON.COM
 8807 EMMOTT RD., SUITE 2000 • HOUSTON, TX 77040

DATE NOVEMBER 25, 2020
 Name CYNDY SANCHEZ
 Address 11901 SHORE POINTE DRIVE
 Phone (Home) EMANUSO 2015@GMAIL.COM
 (Work) 505-459-9180

STRUCTURE DESCRIPTION

Siding: Front _____ Back _____ Sides _____
 Stories 1 _____ 1 1/2 _____ 2 _____ Other _____
 Foundation: Slab PT B&B P/B
 Beam Depth: _____ Lot Type: _____

PIER/PILING LOCATION DIAGRAM

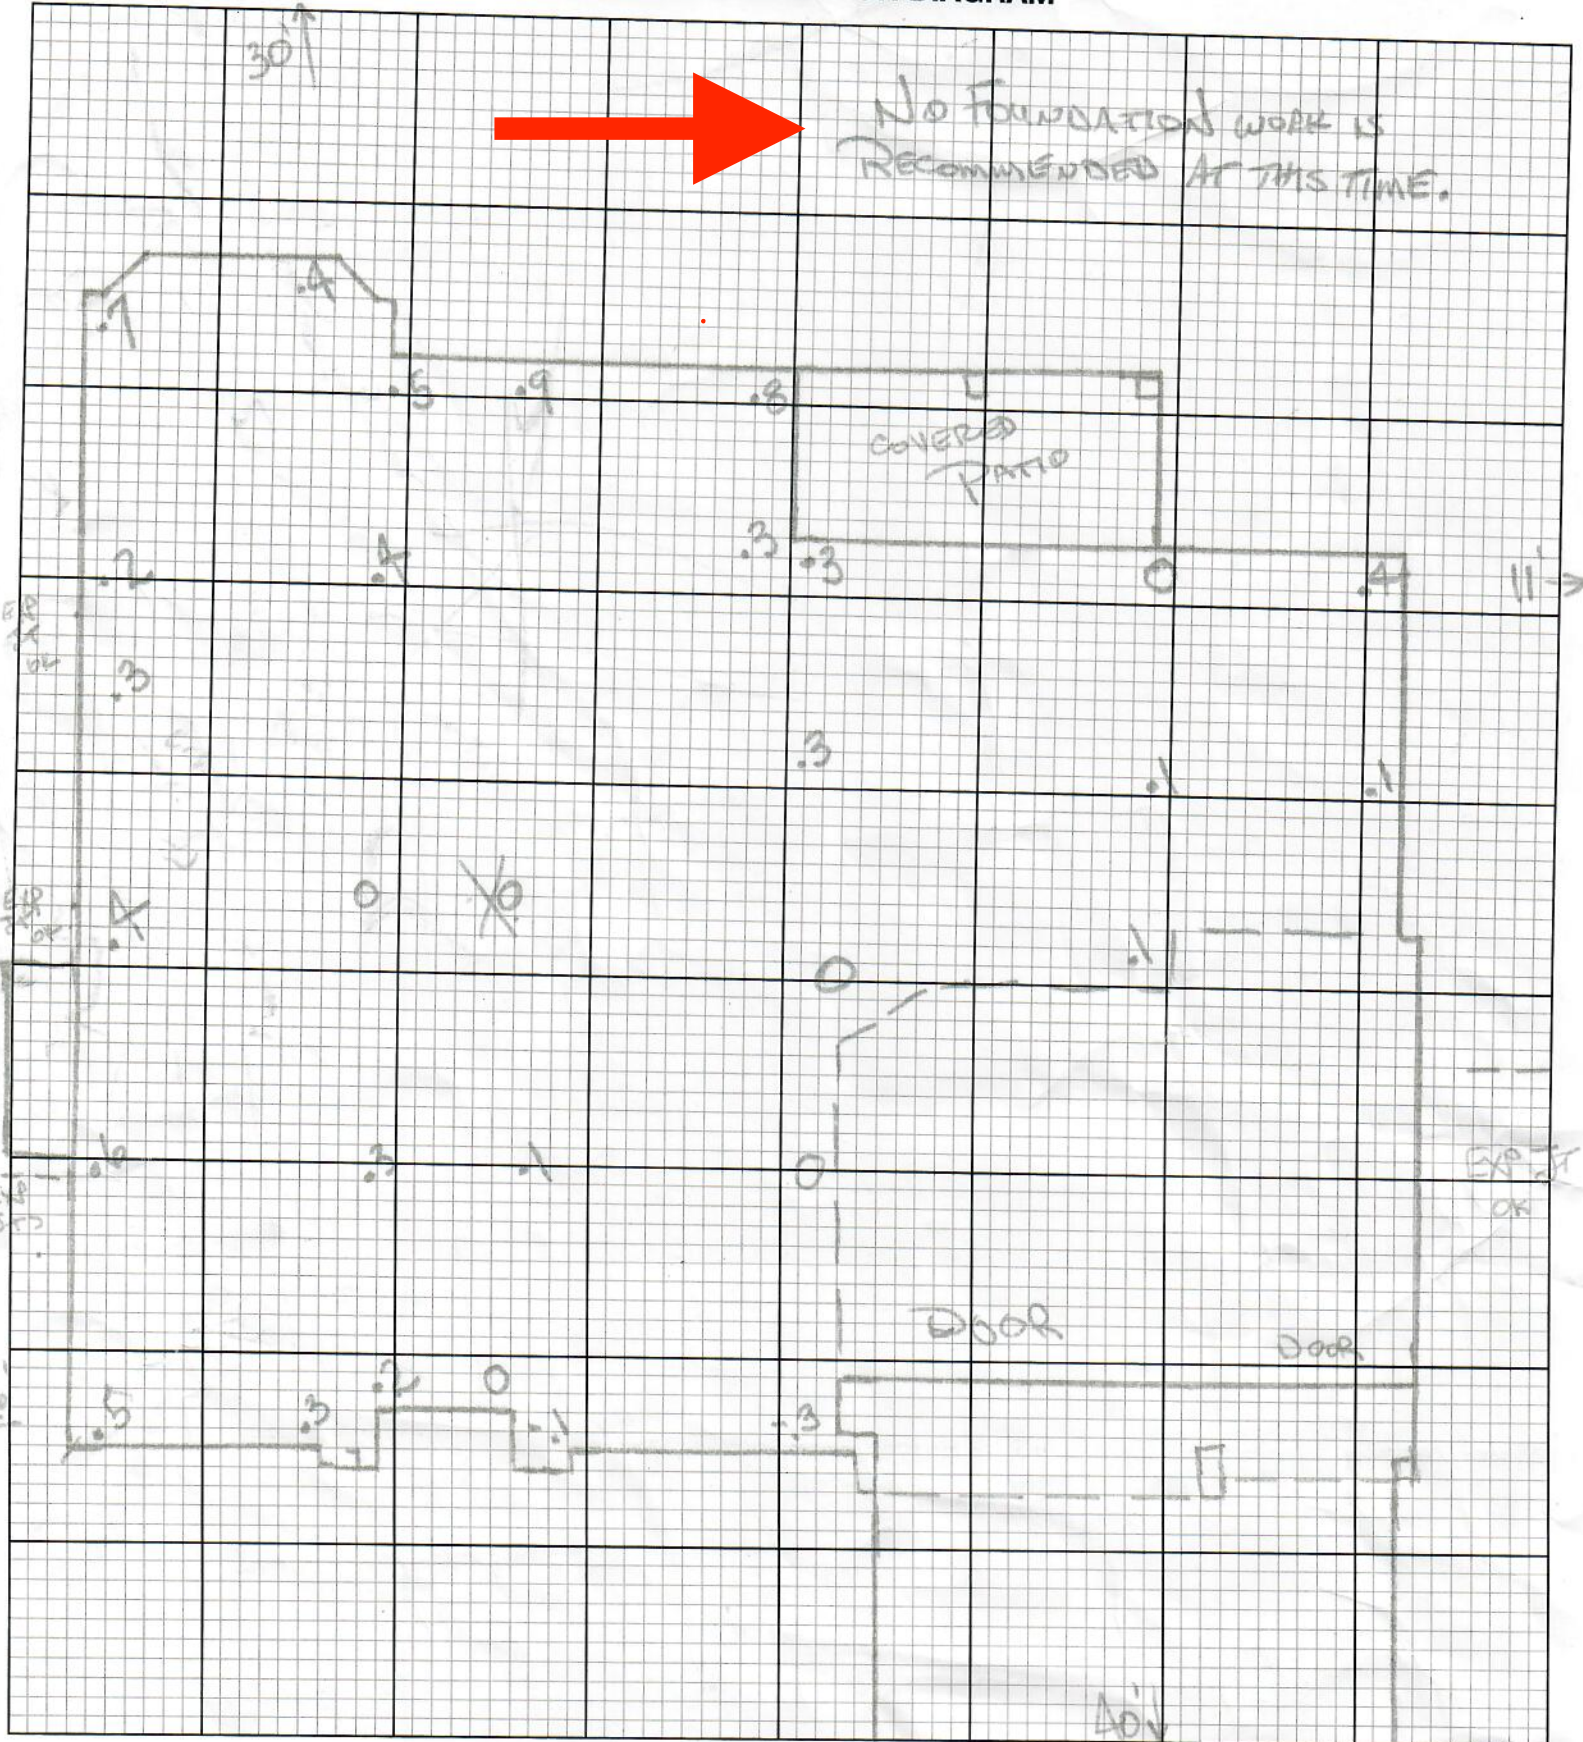

TOTAL NUMBER OF PILINGS

INTERIOR _____
 EXTERIOR _____

LEGEND:

- Exterior Pilings
- Interior Pilings
- ⊙ Concrete Breakout
- ▼ Uretex Injections
- Existing Piers/Pilings

1 INCH = 10 FEET