


RIGHT SIDE ELEVATION
1/4" = 1'-0"

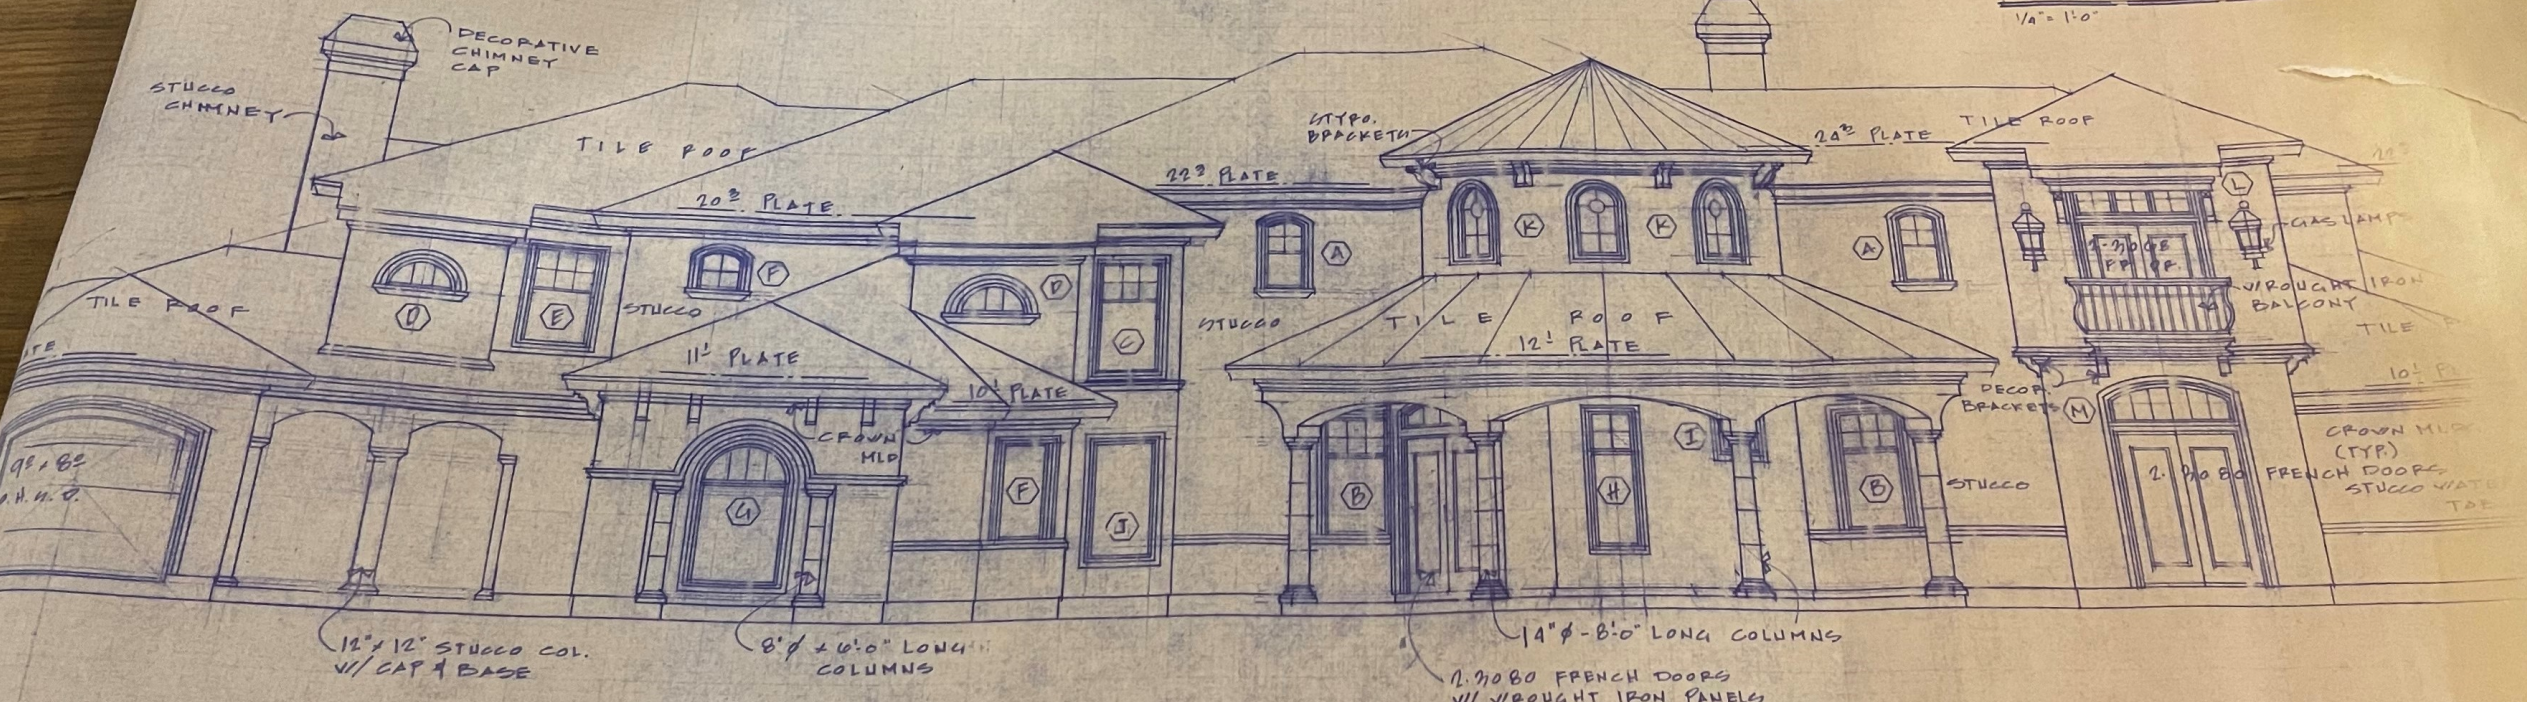

FRONT ELEVATION
GARRONE RESIDENCE
1/4" = 1'-0"

98 x 82
A.H.N.C.