


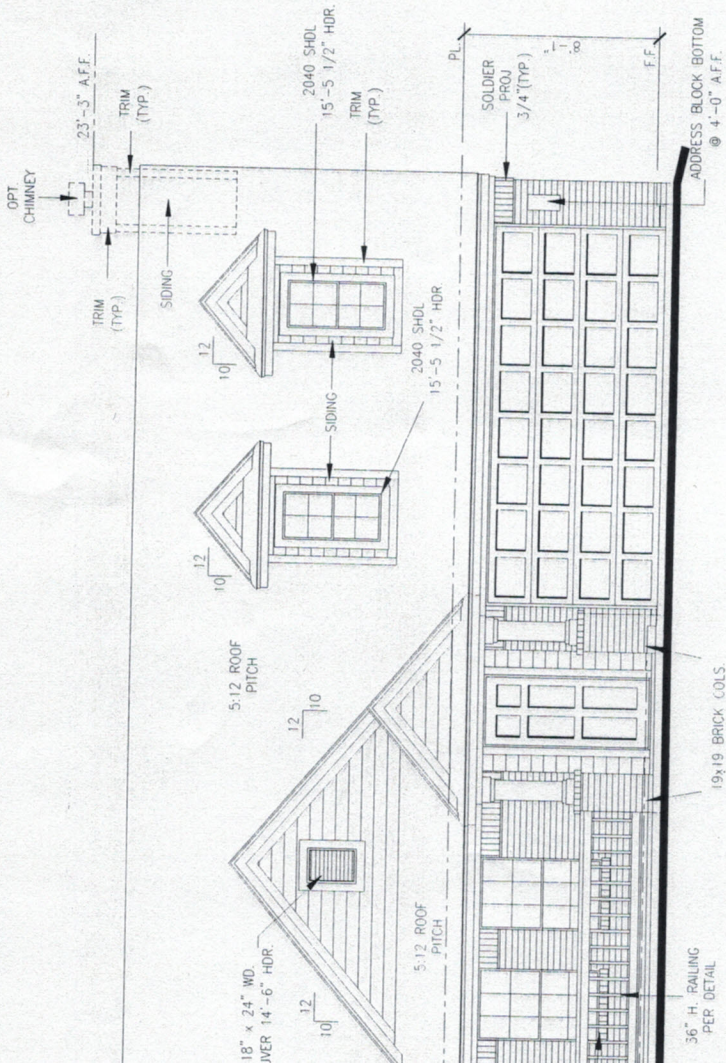


COLUMN DETAIL


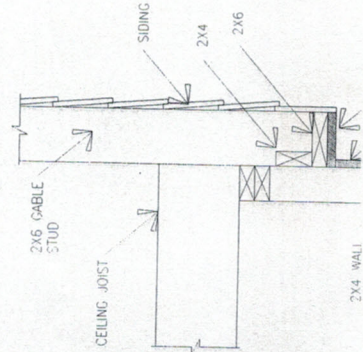


FRONT ELEVATION

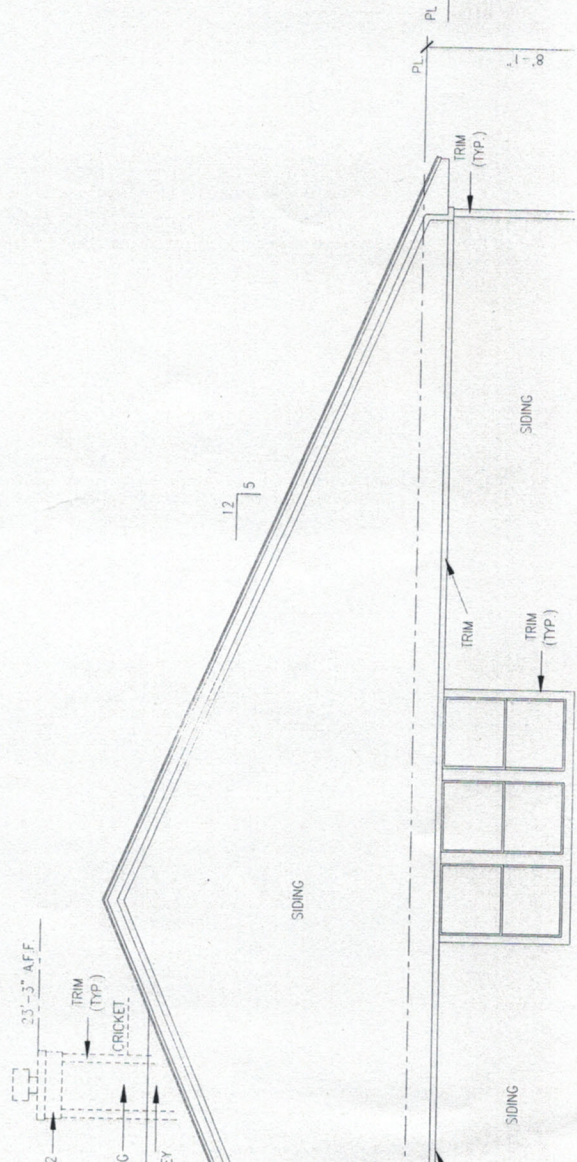

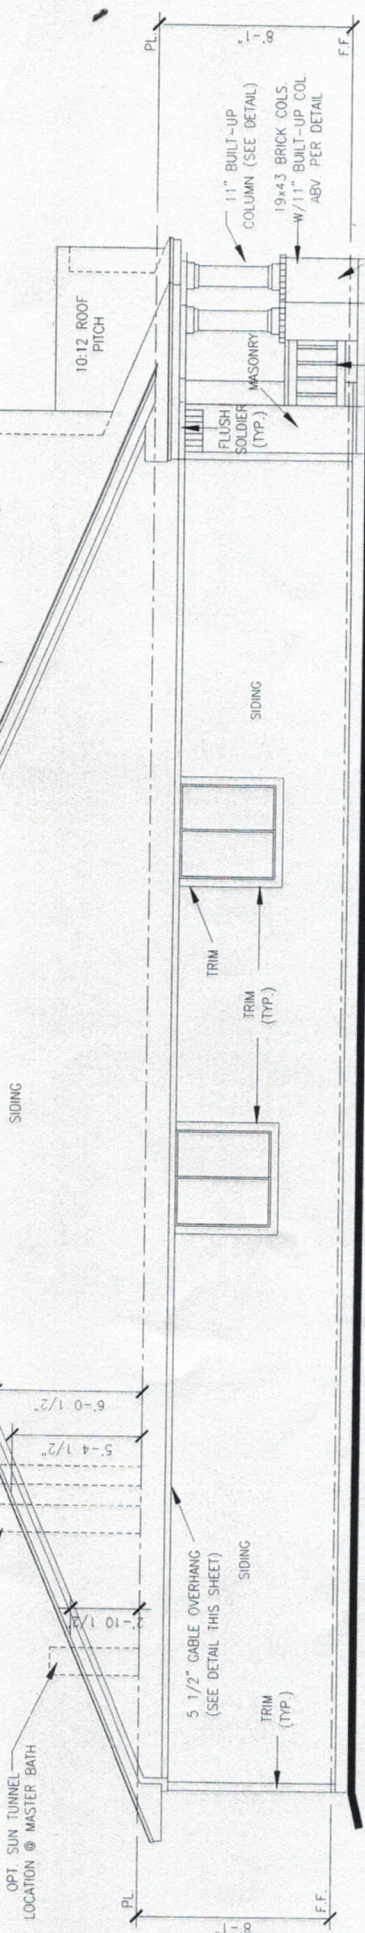

LEFT ELEVATION W/ OPT. SUN TUNNELS

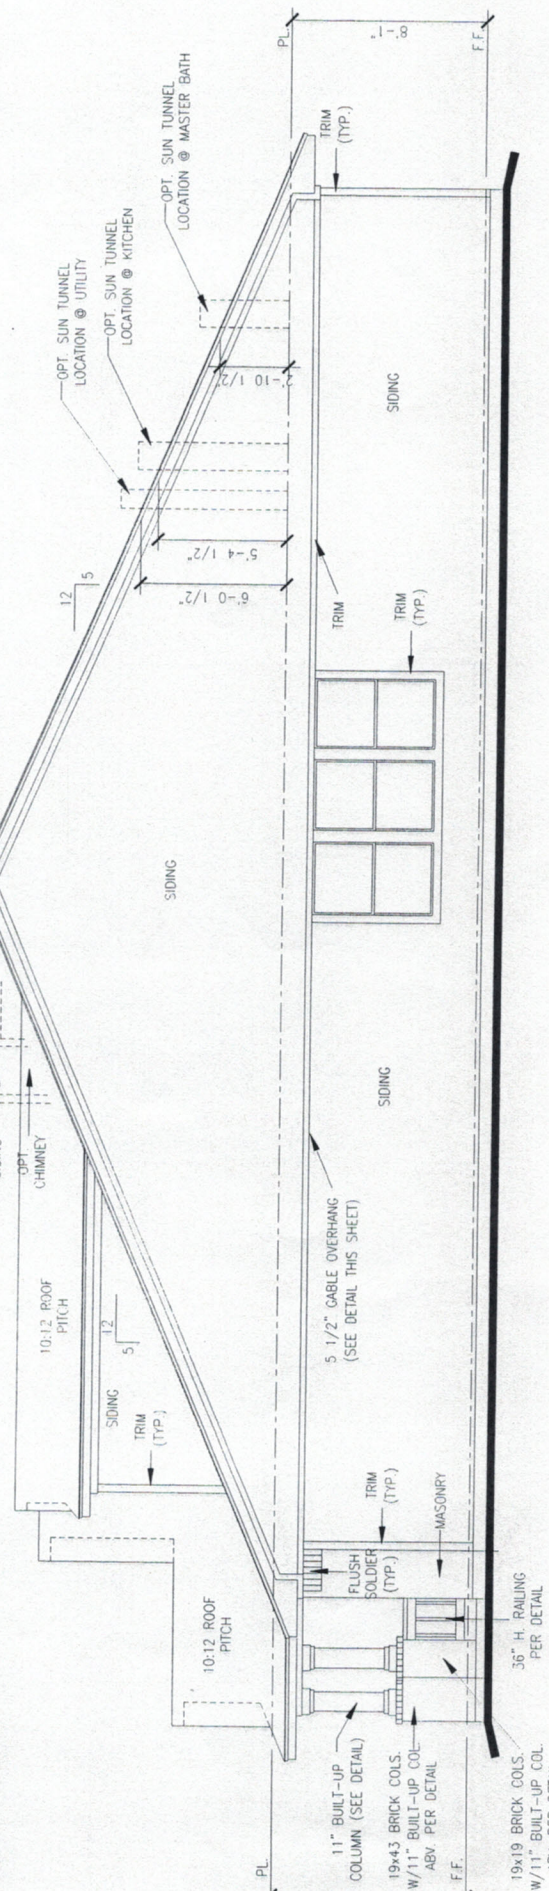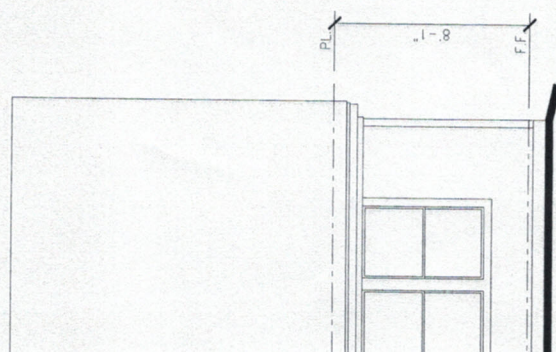

FIRST FLOOR PLAN

1/8" = 1'-0"

DRAKE

