



REVISIONS AND ISSUANCE		
NO.	DATE	DESCRIPTION

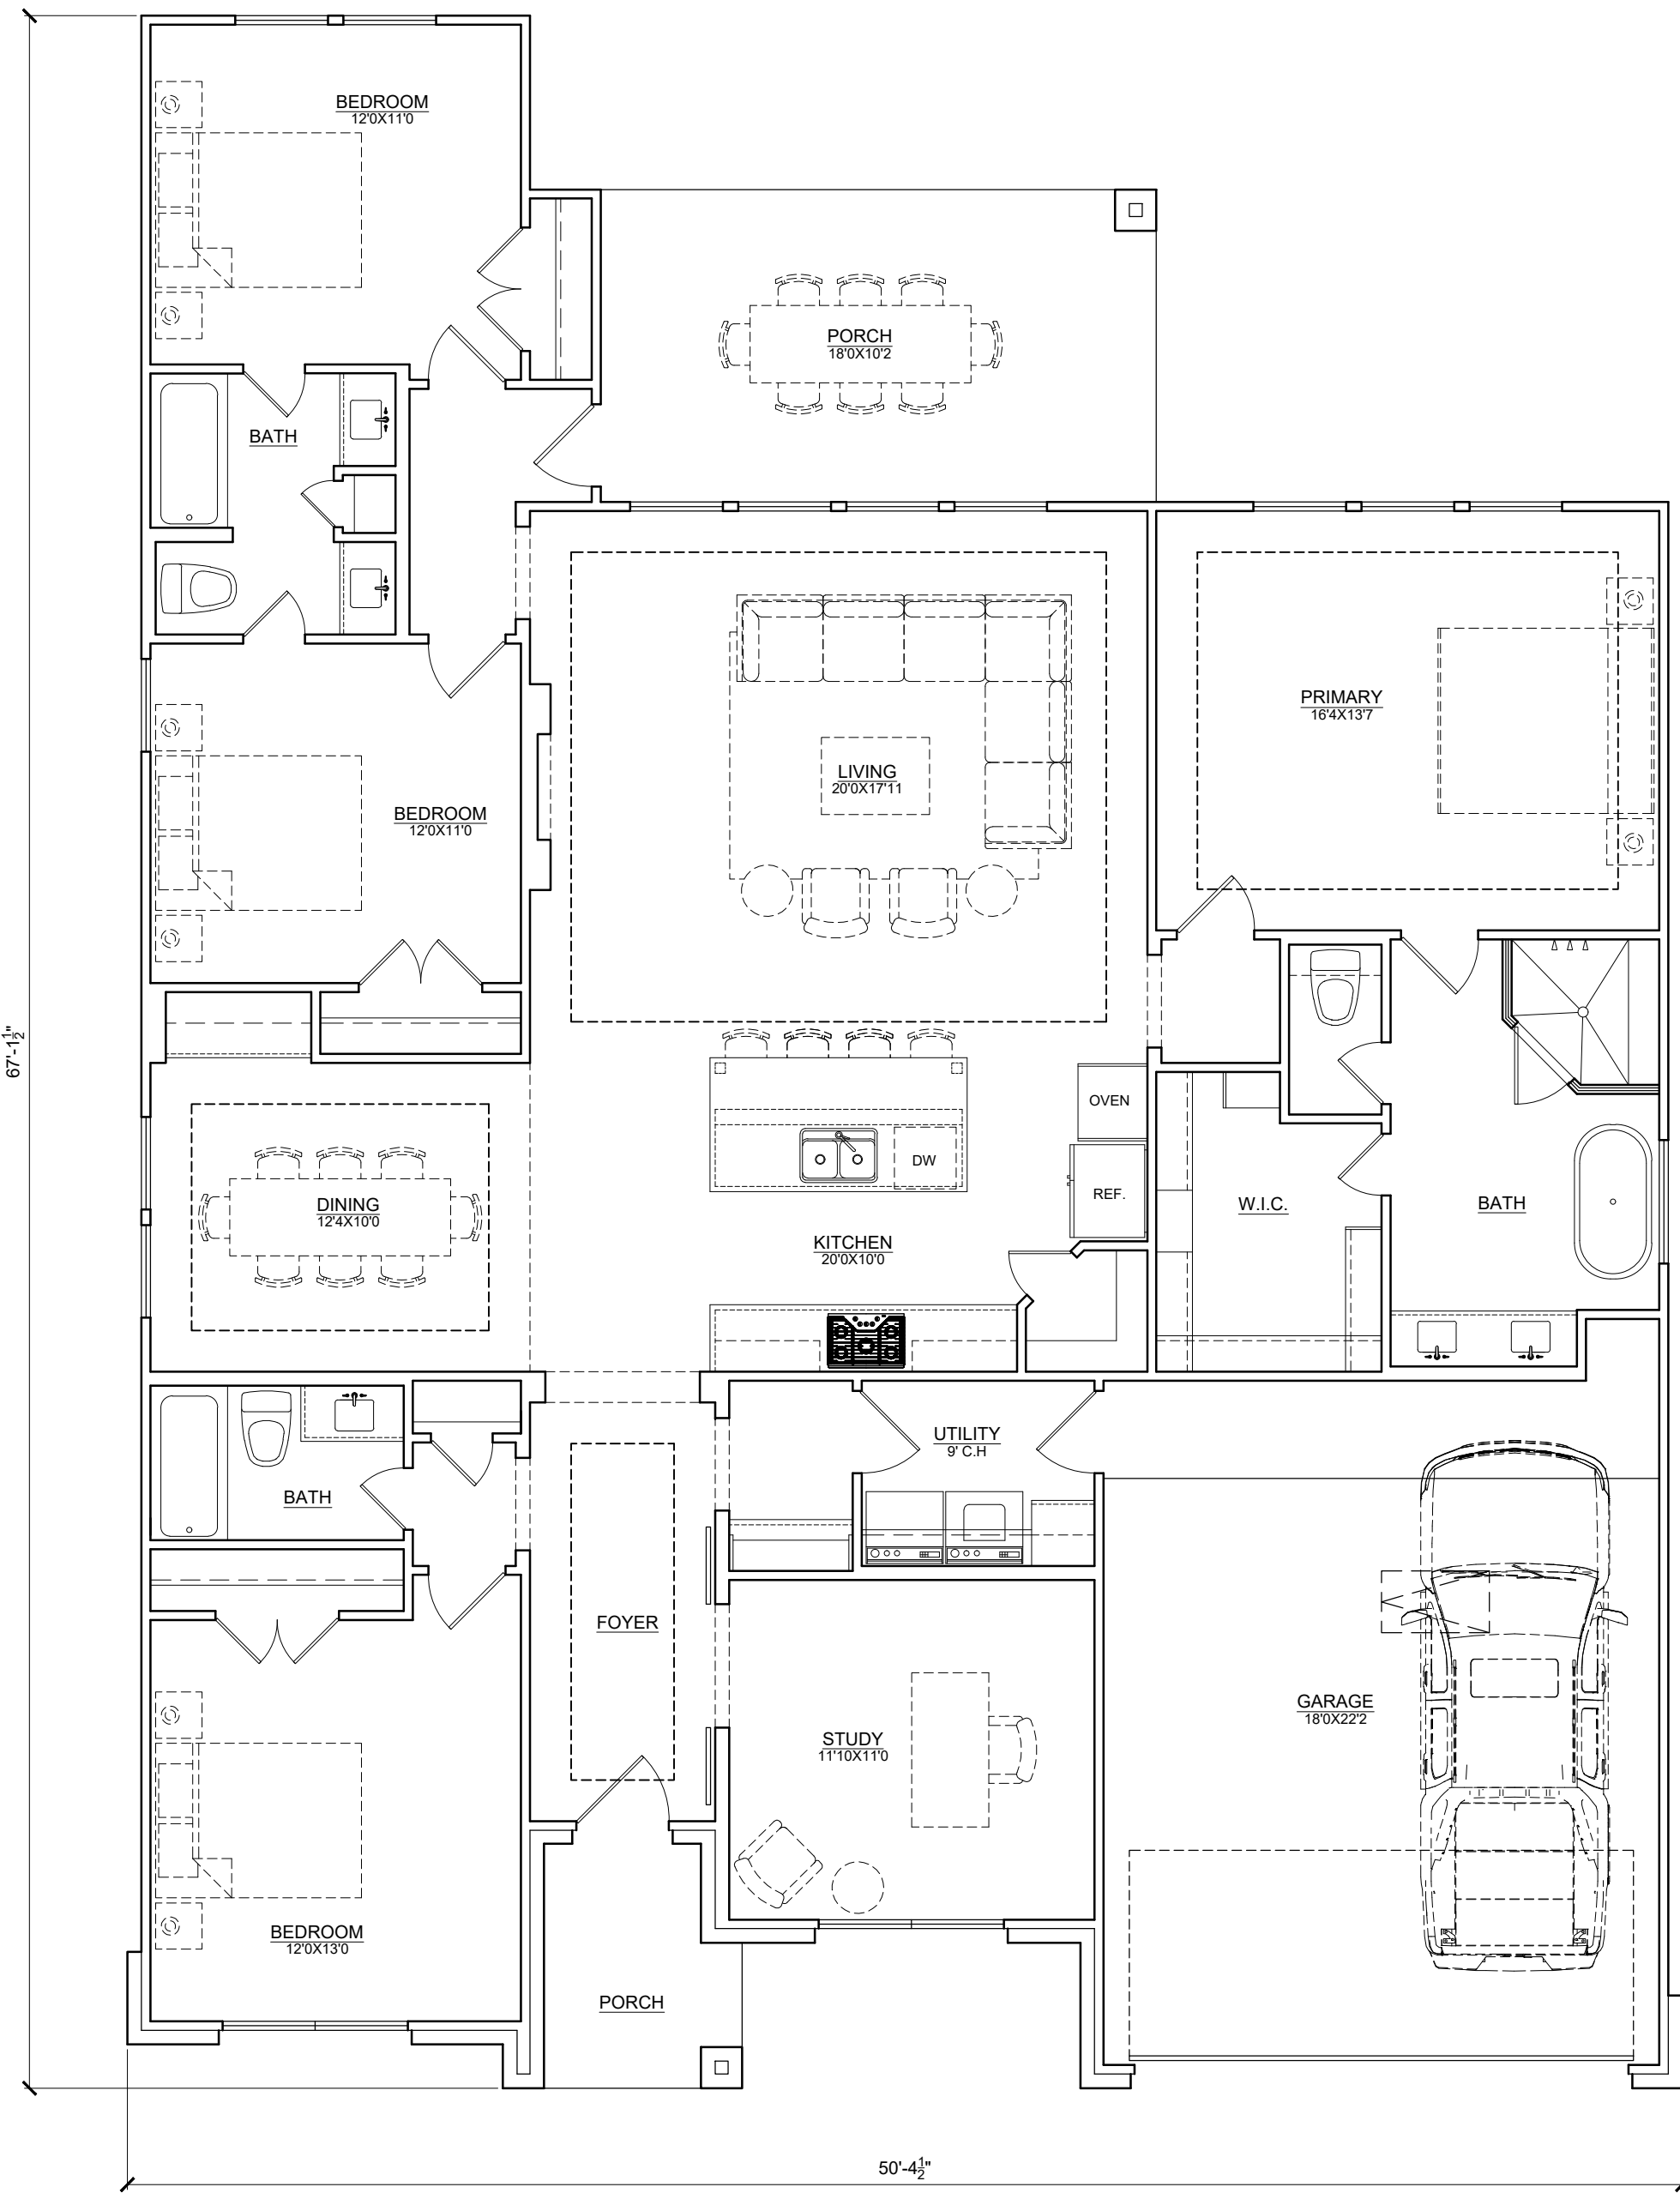

67'-1 1/2"

50'-4 1/2"

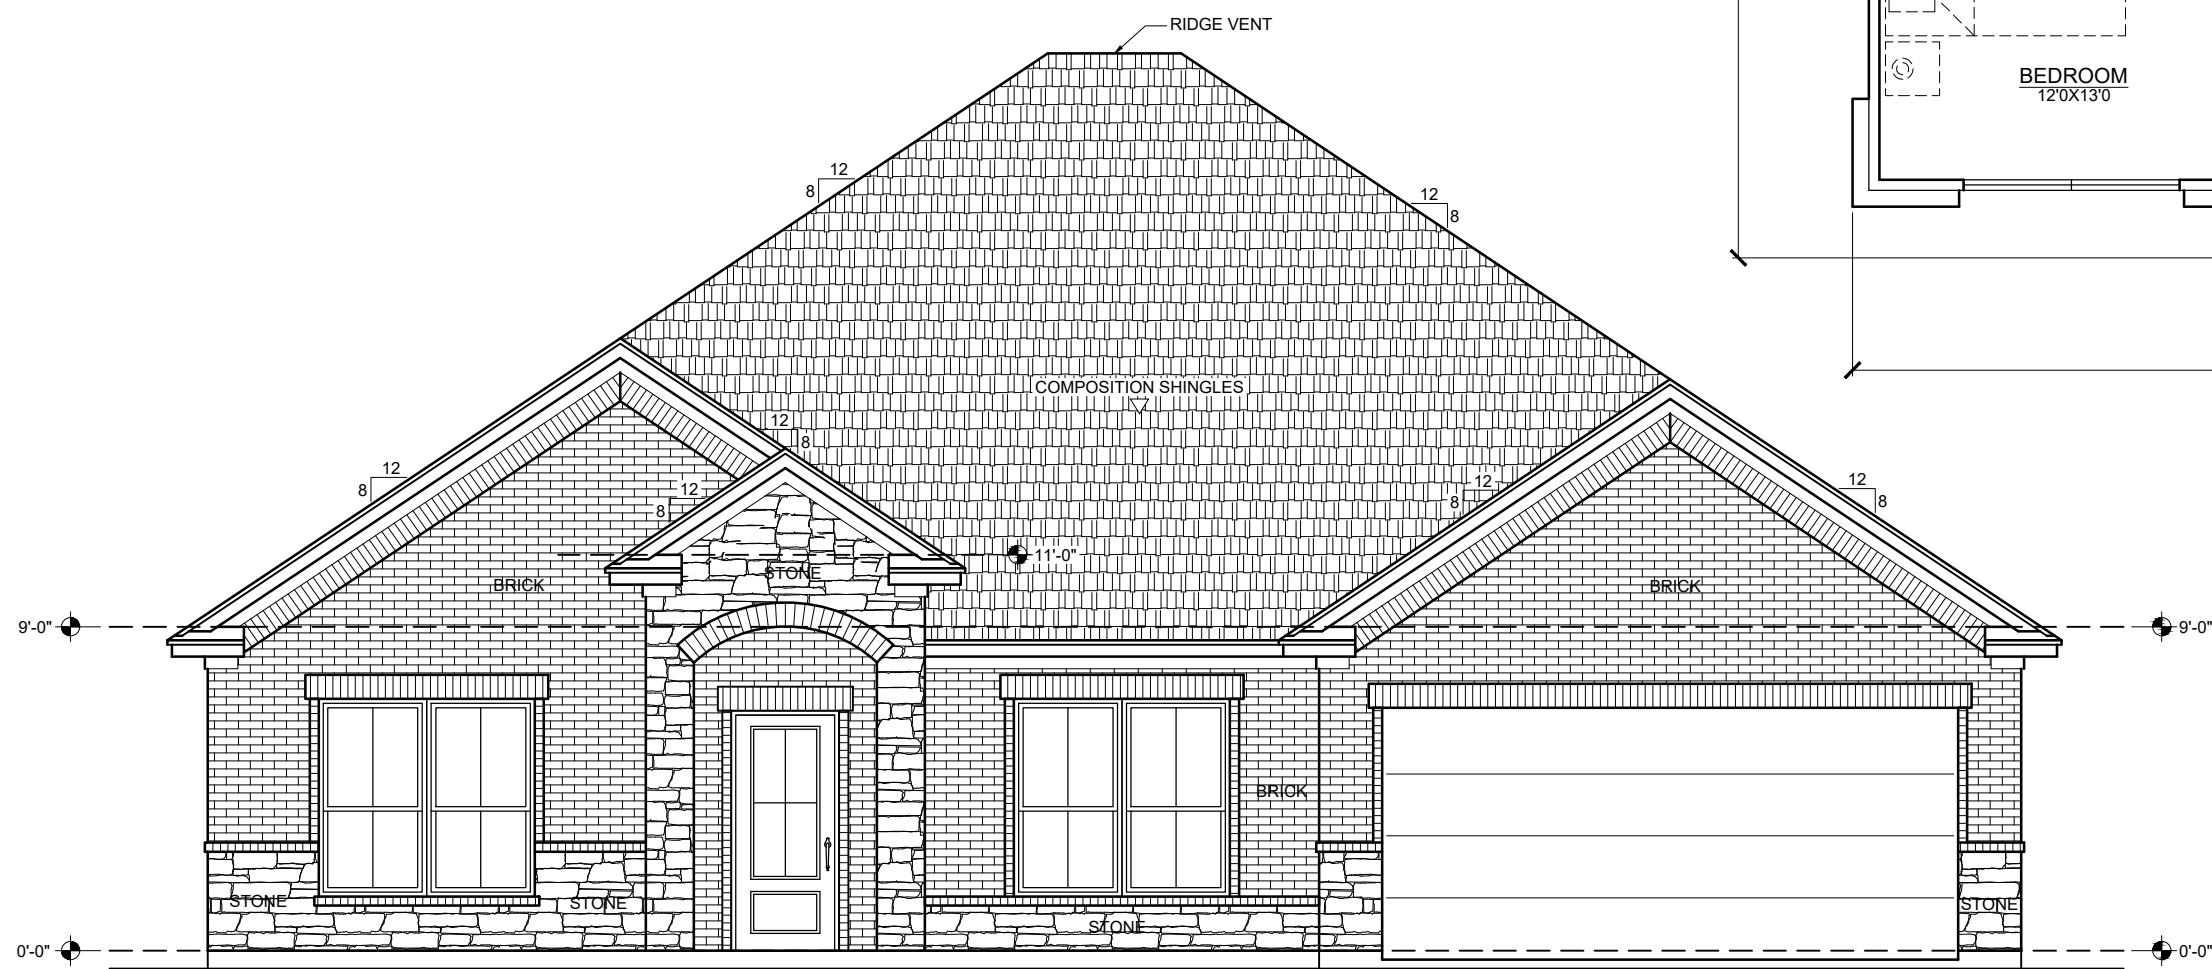

AREA CALCULATIONS

LIVING AREA	=	2,219 sf
GARAGE	=	429 sf
PATIO /PORCH	=	230 sf
TOTAL AREA	=	2,878 sf

DESIGNER

 832.434.3507
 edgarCDGroup@gmail.com
 CDG Project No.
 DRAWING TITLE
 DRAWING NO.