




**SATTERFIELD & PONTIKES
CONSTRUCTION, INC.**

Pontikes Residence
766 E 16th Street
Houston, TX 77008

SHEET TITLE
**ARCHITECTURAL
REMODEL PLAN**

SCALE
1/4" = 1'-0"
PROJ # DRAWN BY DATE
CY 08/21/2018
SHEET #

A01

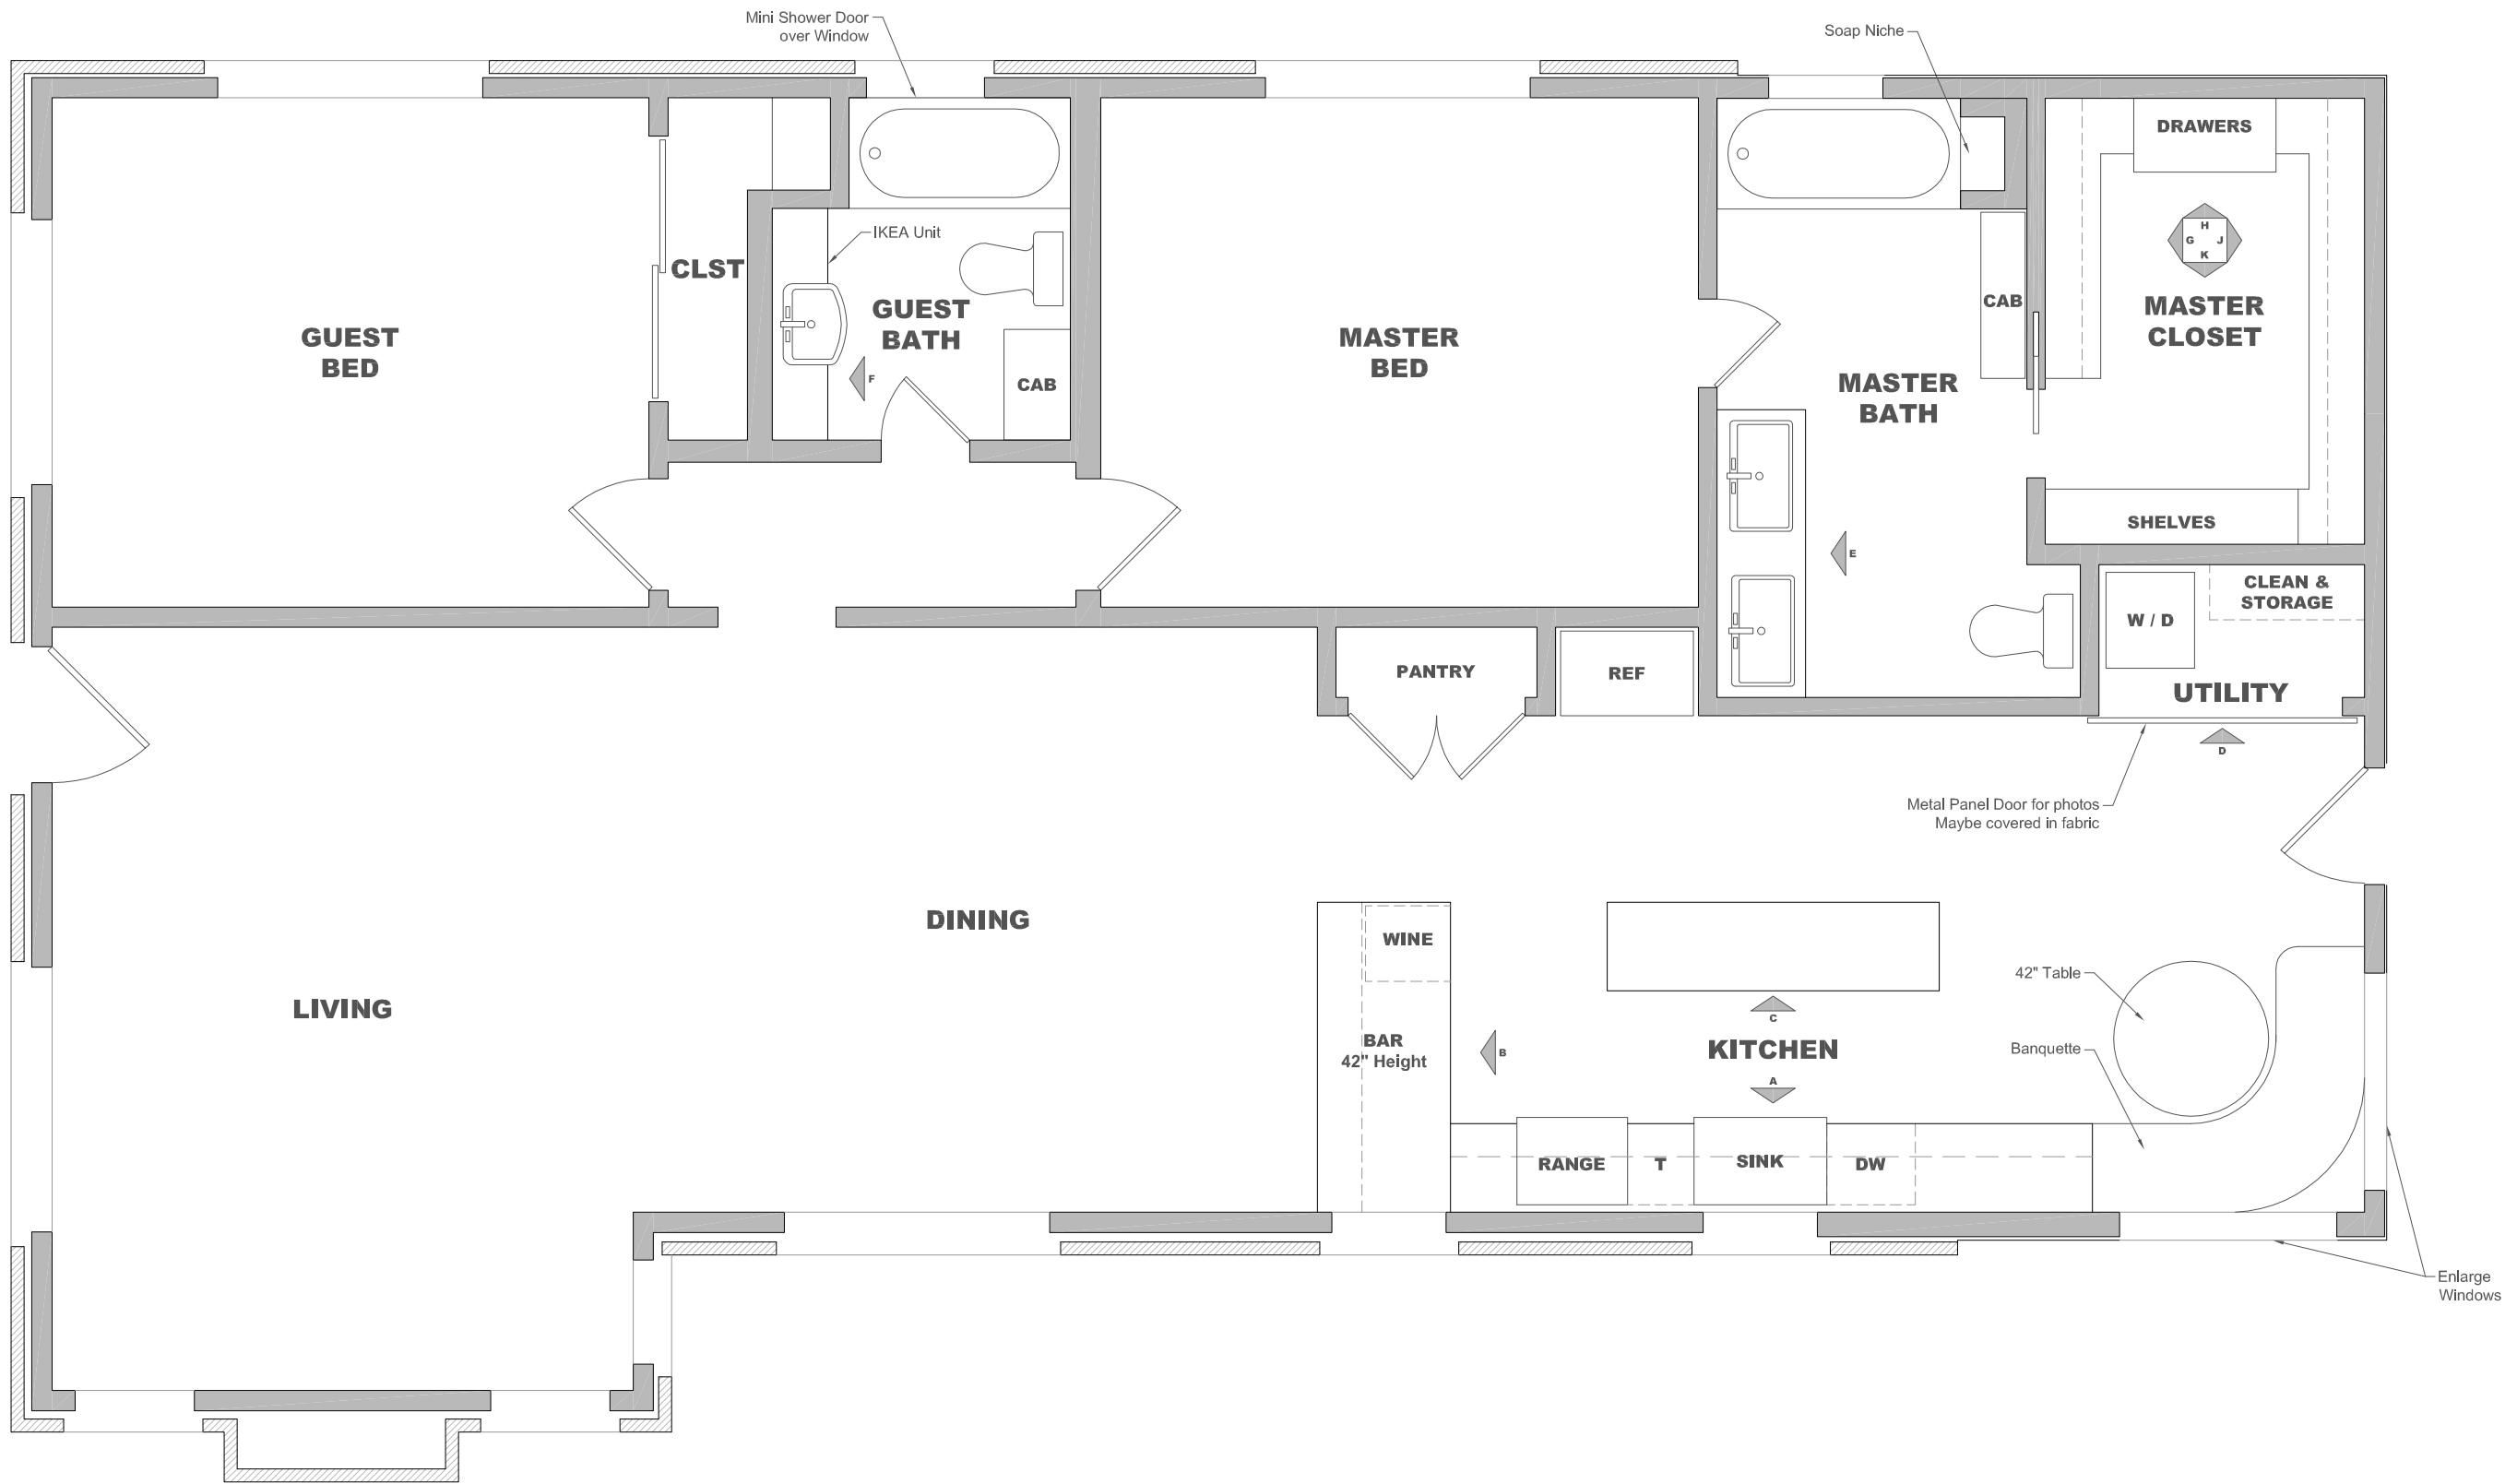

REMODEL PLAN

SCALE: 1/4" = 1'-0"

