


LEGEND	
	W.F. WOODEN FENCE
	W.I.F. WROUGHT IRON FENCE
	C.L.F. CHAIN LINK FENCE
	O.E. OVERHEAD ELECTRIC
	B.L. BUILDING LINE
	U.B. UTILITY BASEMENT
	W.L.E. WATER LINE EASEMENT
	ELEV. ELEVATION
	T.O.F. TOP OF FORM
	F.F. FINISHED FLOOR
	E.L.T. EXTENDED
	P.V.T. PRIVATE
	C.O.N.C. CONCRETE
	I.R. IRON ROD
	I.P. IRON PIPE
	B.G. BUILDER GUIDELINES
	M.A.S. MAINTENANCE BASEMENT
	R.O.W. RIGHT-OF-WAY
	S.L.E. STREET LIGHT EASEMENT
	D.L. DRAINAGE BASEMENT
	B.L. BURIED BASEMENT
	S.S.E. SANITARY SEWER BASEMENT
	S.T.M.S. STORM SEWER BASEMENT
	I.N.L.E.T. INLET
	M.A.M.M.O.L.S. & I.N.L.E.T. MAMMOLS & INLET
	U.T.I.L.I.T.Y. V.A.U.L.T. UTILITY VAULT
	P.V.D. POUND BLDG. BUILDING
	A.B. AERIAL BASEMENT
	E.L.E.C.T.R.I.C. B.O.X. ELECTRIC BOX
	C.A.B.L.E. F.E.E.D.S.T.A.L. CABLE FEEDSTAL
	W.A.T.E.R. M.E.T.E.R. WATER METER
	W.A.T.E.R. V.A.L.V.E. WATER VALVE
	P.R.O.P.E.R.T.Y. C.O.R.N.E.R. PROPERTY CORNER
	P.A.D. M.O.U.N.T.E.D. T.R.A.N.S.F.O.R.M.E.R. PAD MOUNTED TRANSFORMER
	G.R.A.T.E. D.R.A.I.N. GRATE DRAIN
	G.A.S. M.E.T.E.R. GAS METER
	M.A.M.M.O.L.S. MAMMOLS
	G.U.Y. A.N.C.H.O.R. GUY ANCHOR
	T.O.W.E.R. P.O.L.E. TOWER POLE



FOR: THOMAS M. VANEK
KATHRIN M. VANEK
ADDRESS: 29 MADRONE
TERRACE PLACE
ALLPOINTS JOB #DG141166 AF
O.F.: (DHH-TX-1834515)

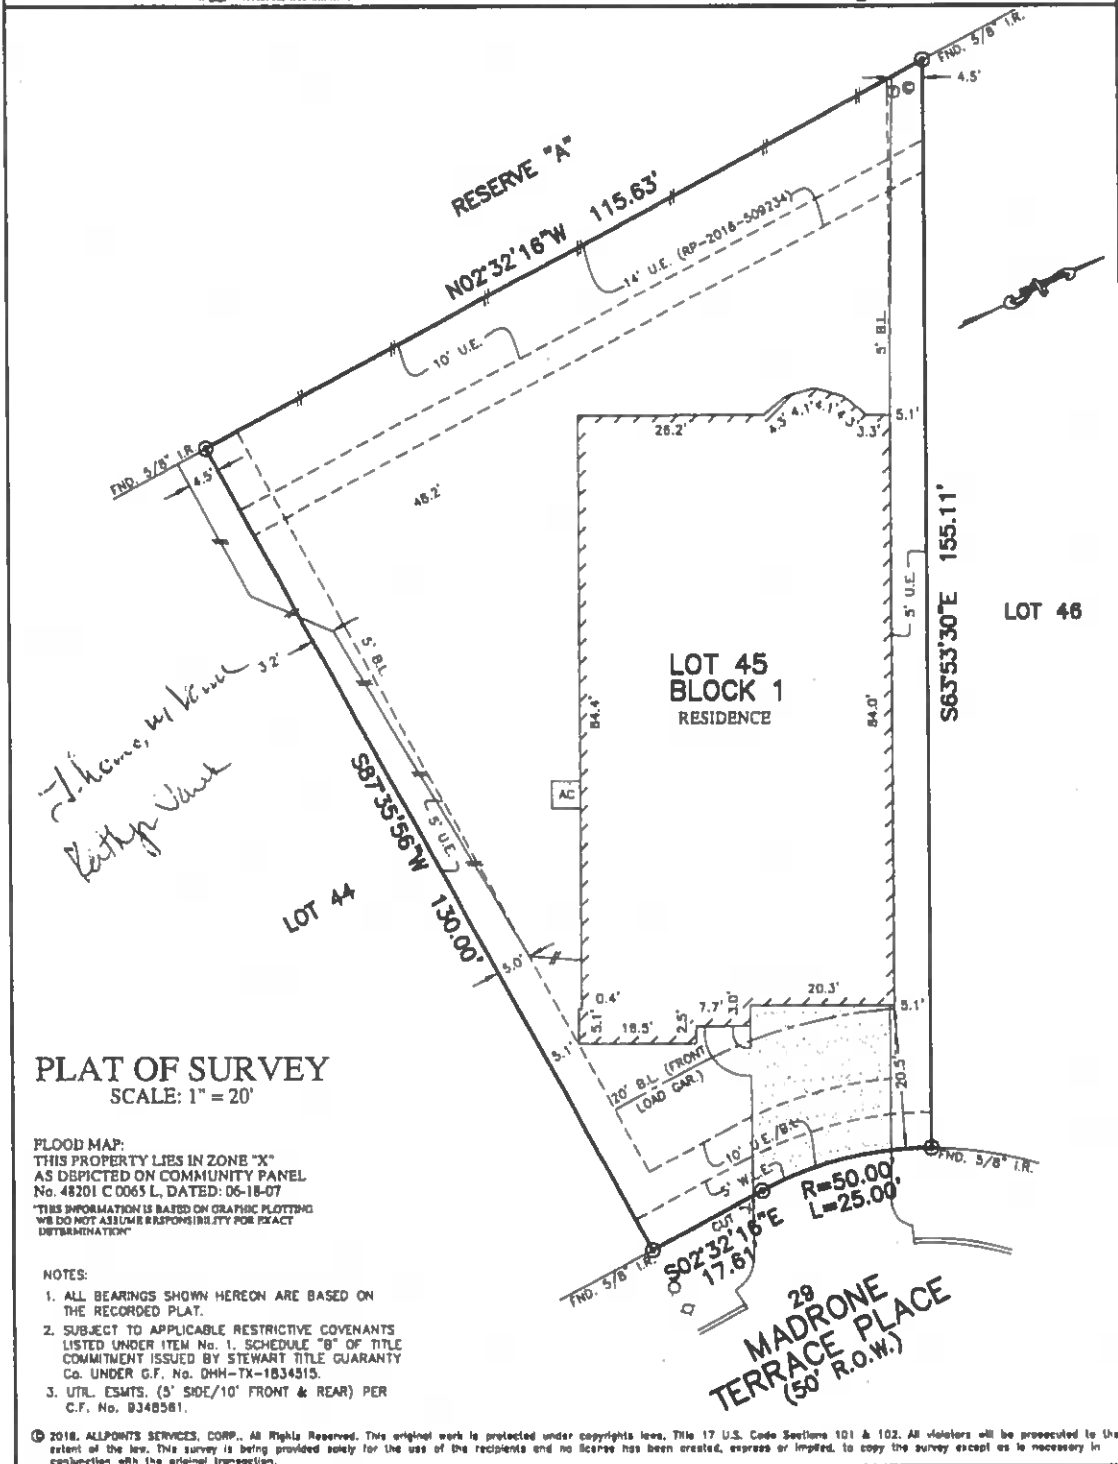

LOT 45, BLOCK 1,
THE WOODLANDS CREEKSIDE PARK WEST,
SECTION 36,
FILM CODE No. 878554, MAP RECORDS,
HARRIS COUNTY, TEXAS

I HEREBY CERTIFY THAT THIS PLAT REPRESENTS THE
RESULTS OF A SURVEY MADE ON THE GROUND, ON THE 19TH
DAY OF MARCH, 2018.

Steven P. Brister

